


70 60 50 40 30 20 10 0 10 20 30 40 50 60 70

DATE	BY	SURVEYED	PLOTTED
		NOTE BOOK	TEMPLATE
		AREAS CHECKED	AREAS CHECKED
		NO.	

DATE	BY	SURVEYED	PLOTTED
		NOTE BOOK	TEMPLATE
		AREAS CHECKED	AREAS CHECKED
		NO.	

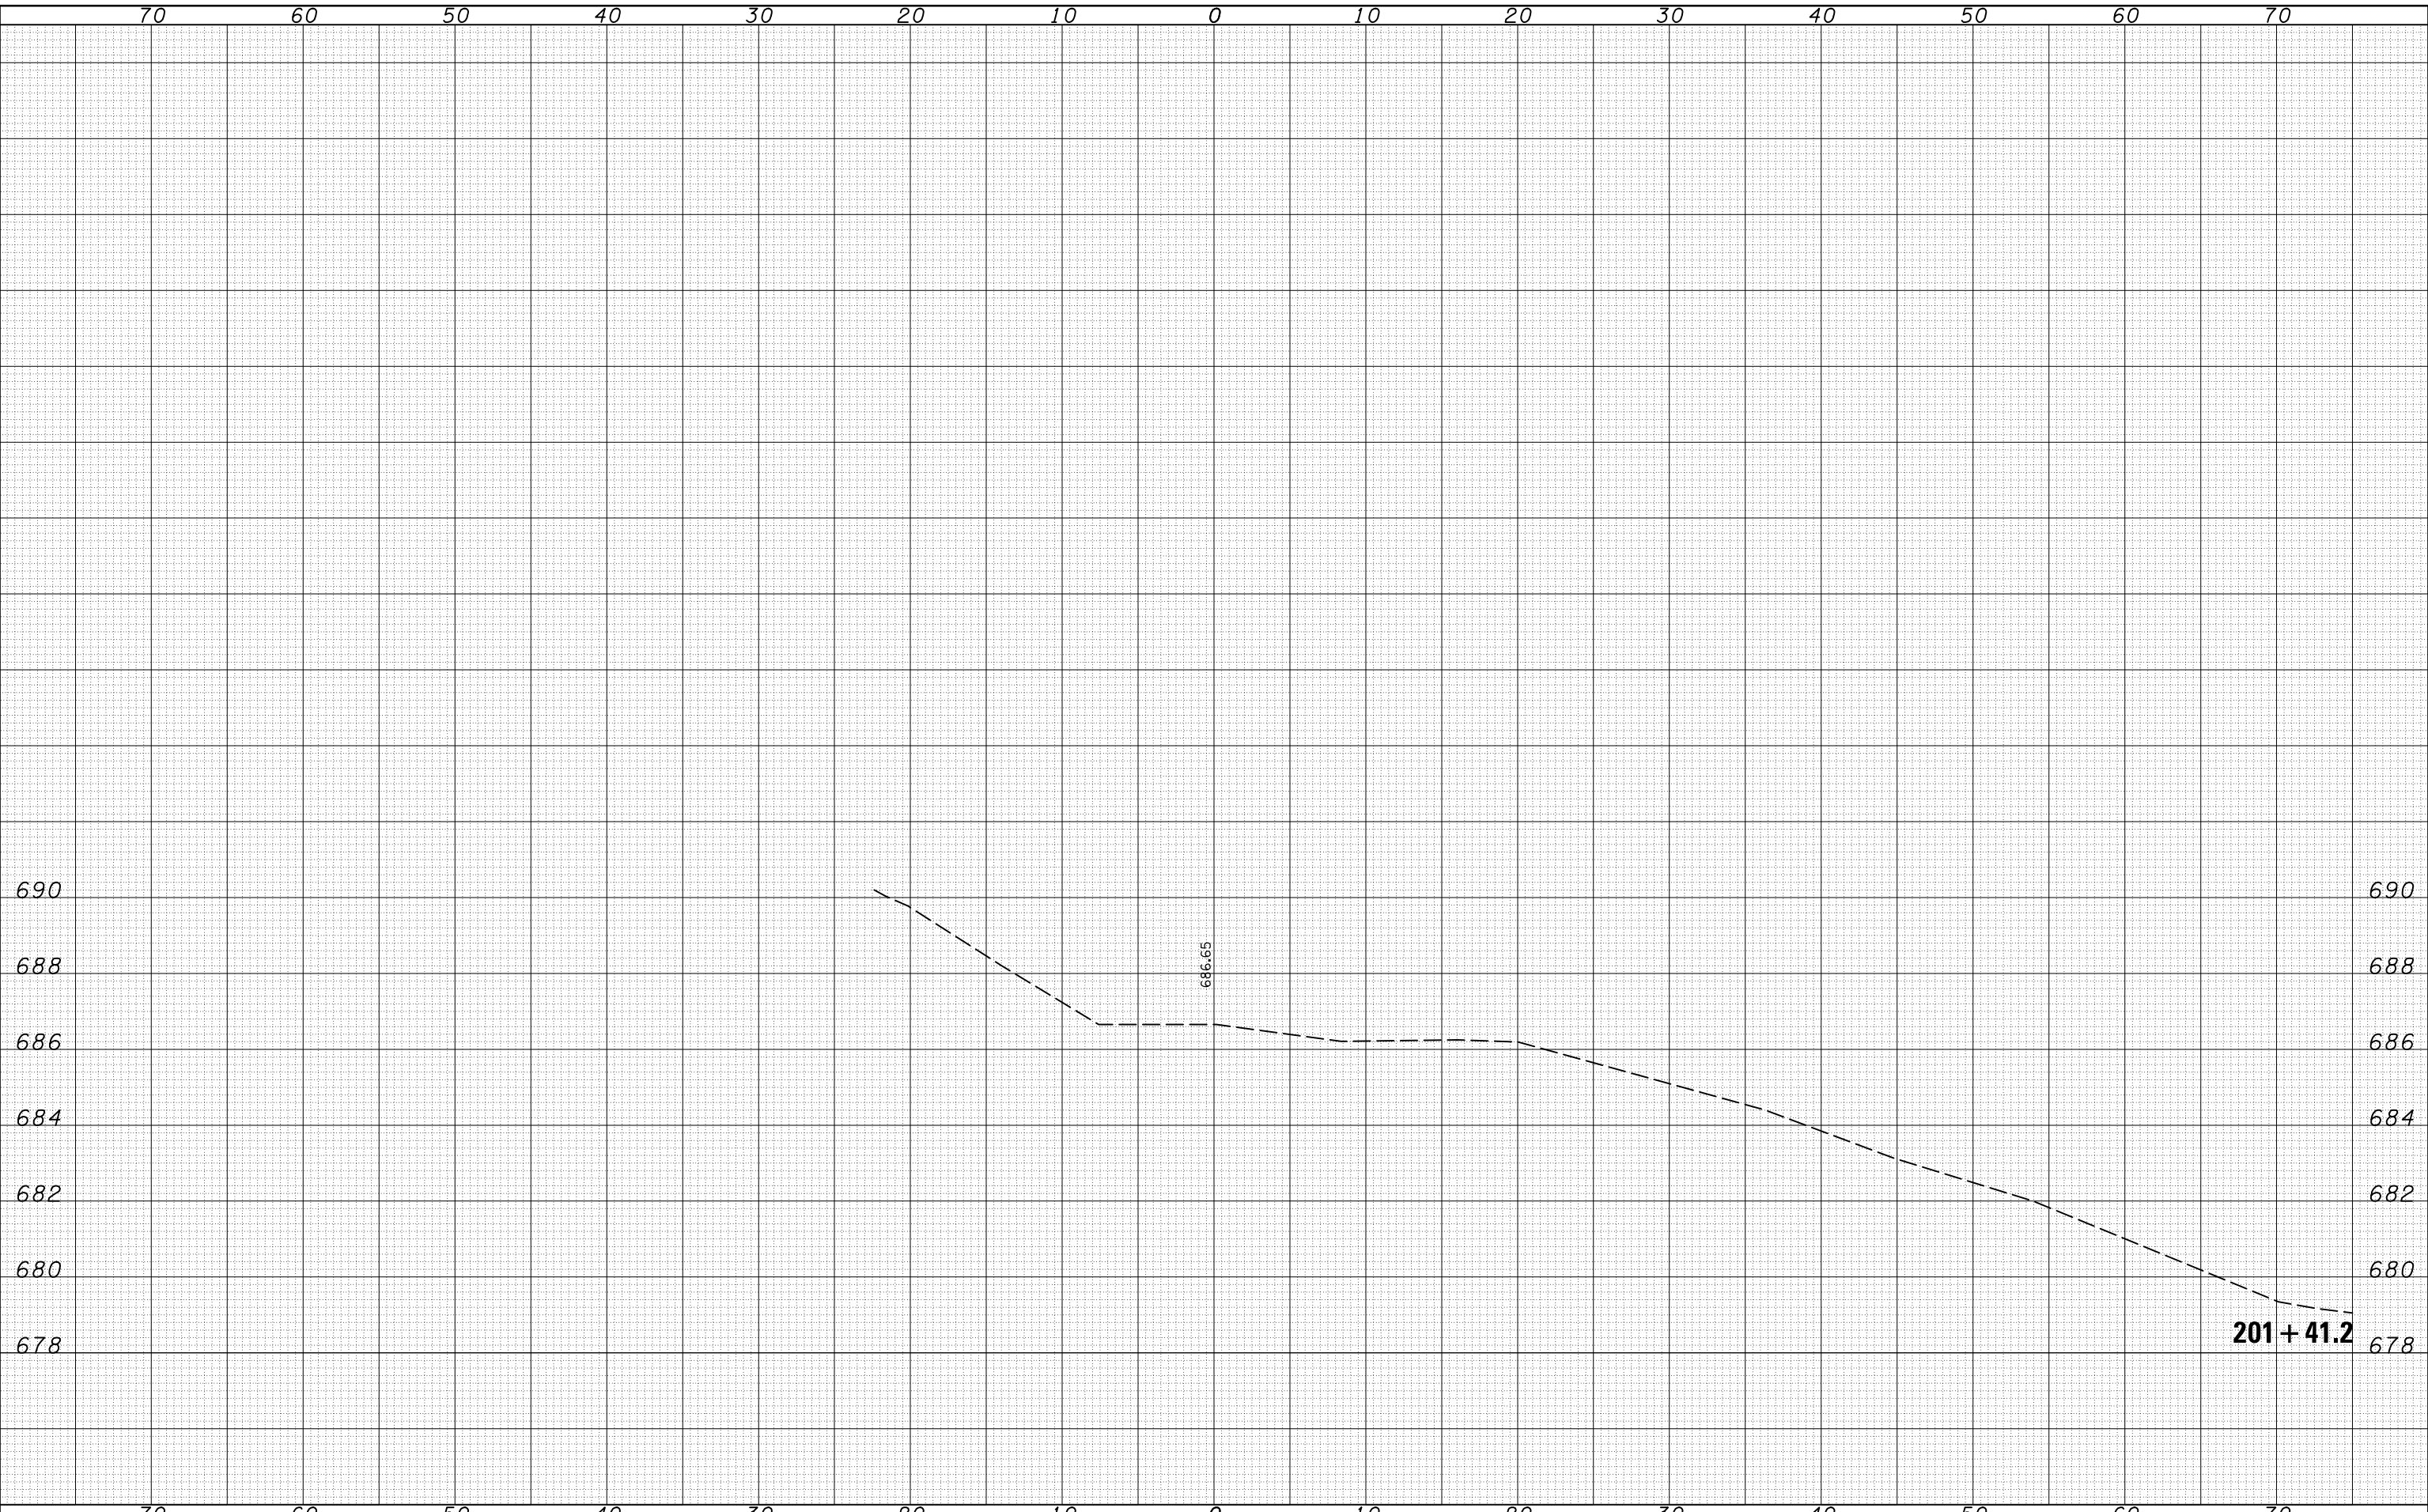

FILE NAME = c:\pw_work\pwidth\hogenbj\d0142533\0570552-sh

USER NAME = hogenbj	DESIGNED -	REVISED -
xs_cr1300e.dgn	DRAWN -	REVISED -
PLOT SCALE = 10.0000' / in.	CHECKED -	REVISED -
PLOT DATE = 8/22/2011	DATE -	REVISED -

**STATE OF ILLINOIS
DEPARTMENT OF TRANSPORTATION**

**CROSS SECTION SHEET
TR 190 (CR 1300 E)**

SCALE: SHEET NO. 6 OF 6 SHEETS STA. 200+28.70 TO STA. 200+28.70

F.A.P. RTE.	SECTION	COUNTY	TOTAL SHEETS	SHEET NO.
315	121BR-2	MCLEAN	144	140
ILLINOIS FED. AID PROJECT			CONTRACT NO. 70552	