



STAGE I

(LOOKING EAST)

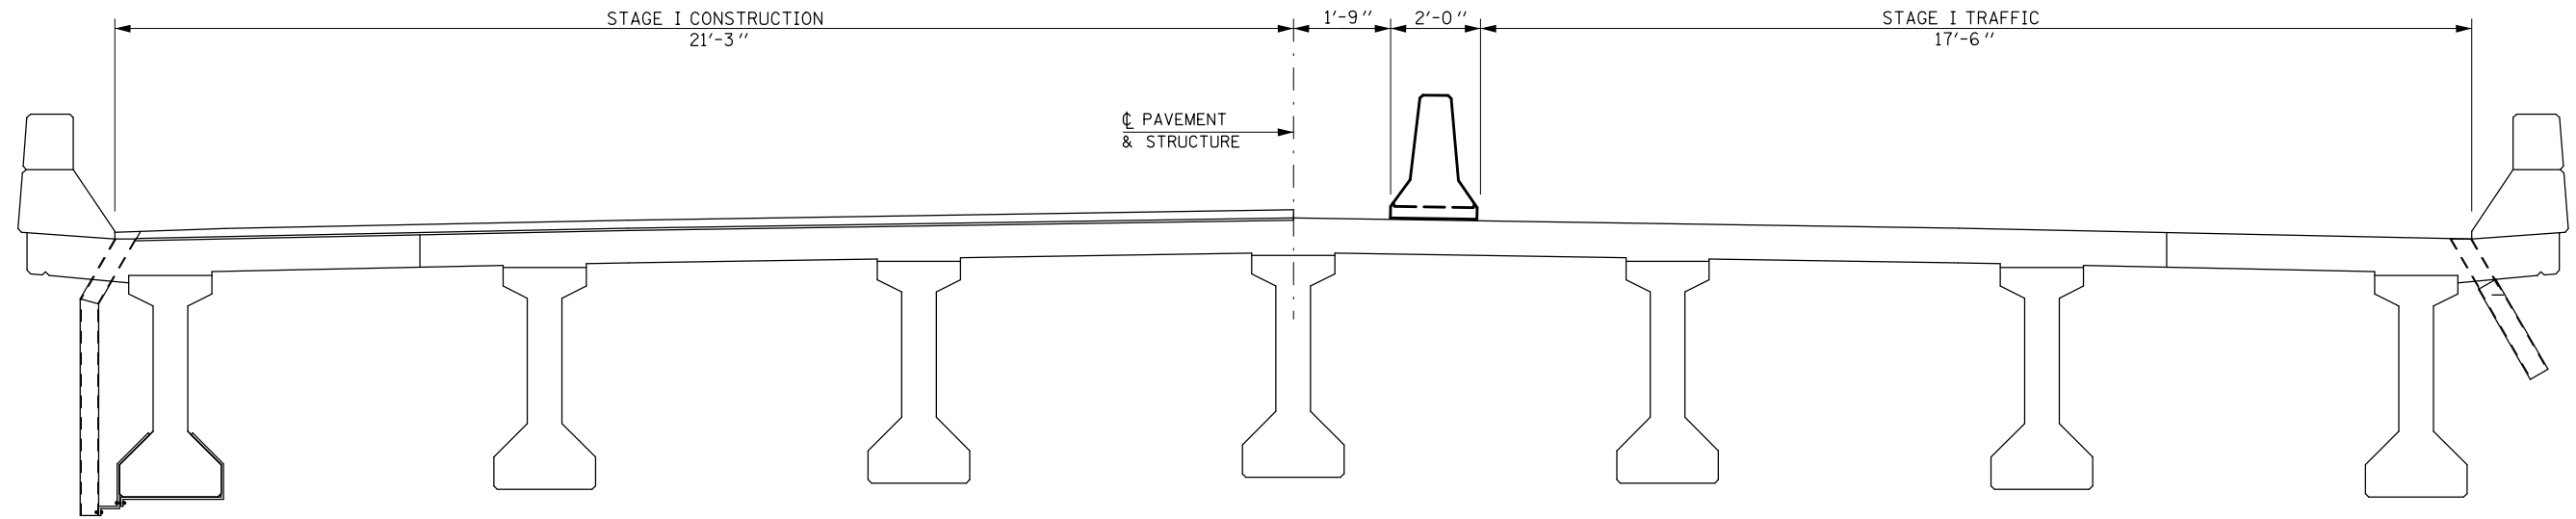

STAGE II

(LOOKING EAST)

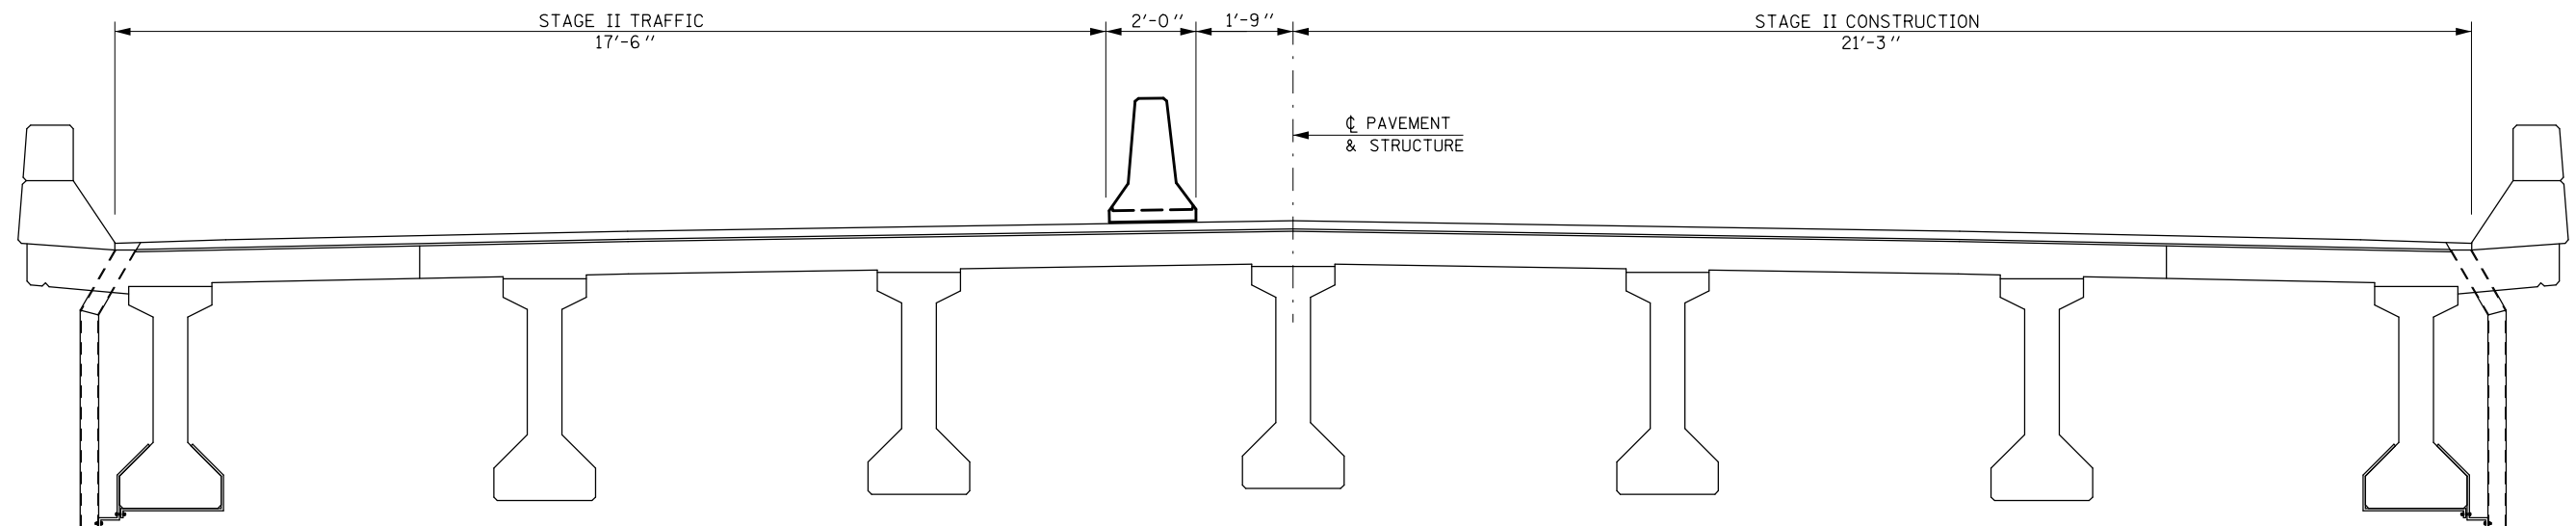

FILE NAME =	USER NAME = s1msgm	DESIGNED - GMS	REVISED -
et:\pwork\pwork\dot\smgm\08132144\0570596	6-sht-Structure Repair Plans.dgn	DRAWN - GMS	REVISED -
	PLOT SCALE = 40.0001' / in.	CHECKED -	REVISED -
	PLOT DATE = 6/14/2011	DATE -	REVISED -

STATE OF ILLINOIS
DEPARTMENT OF TRANSPORTATION

STAGE CONSTRUCTION DETAILS
S.N. 092-0144

SCALE: SHEET NO. 2 OF 18 SHEETS STA. TO STA.

F.A.P. RTE.	SECTION	COUNTY	TOTAL SHEETS	SHEET NO.
729	38BR-1	VERMILION	25	5
FED. ROAD DIST. NO. ILLINOIS FED. AID PROJECT			CONTRACT NO. 70596	