
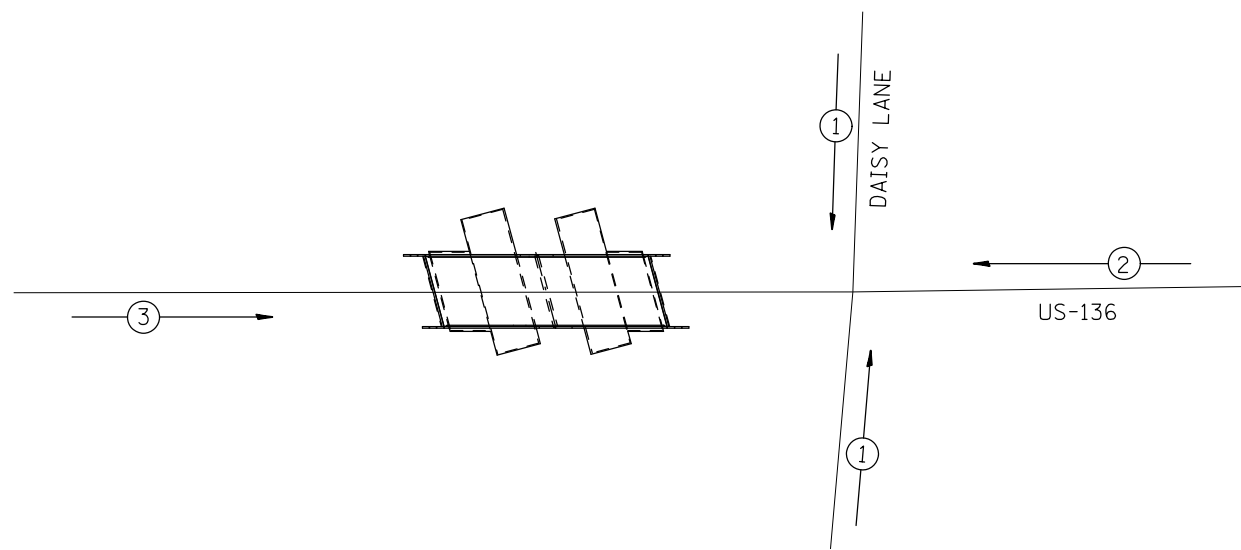


# TEMPORARY BRIDGE TRAFFIC SIGNAL LAYOUT

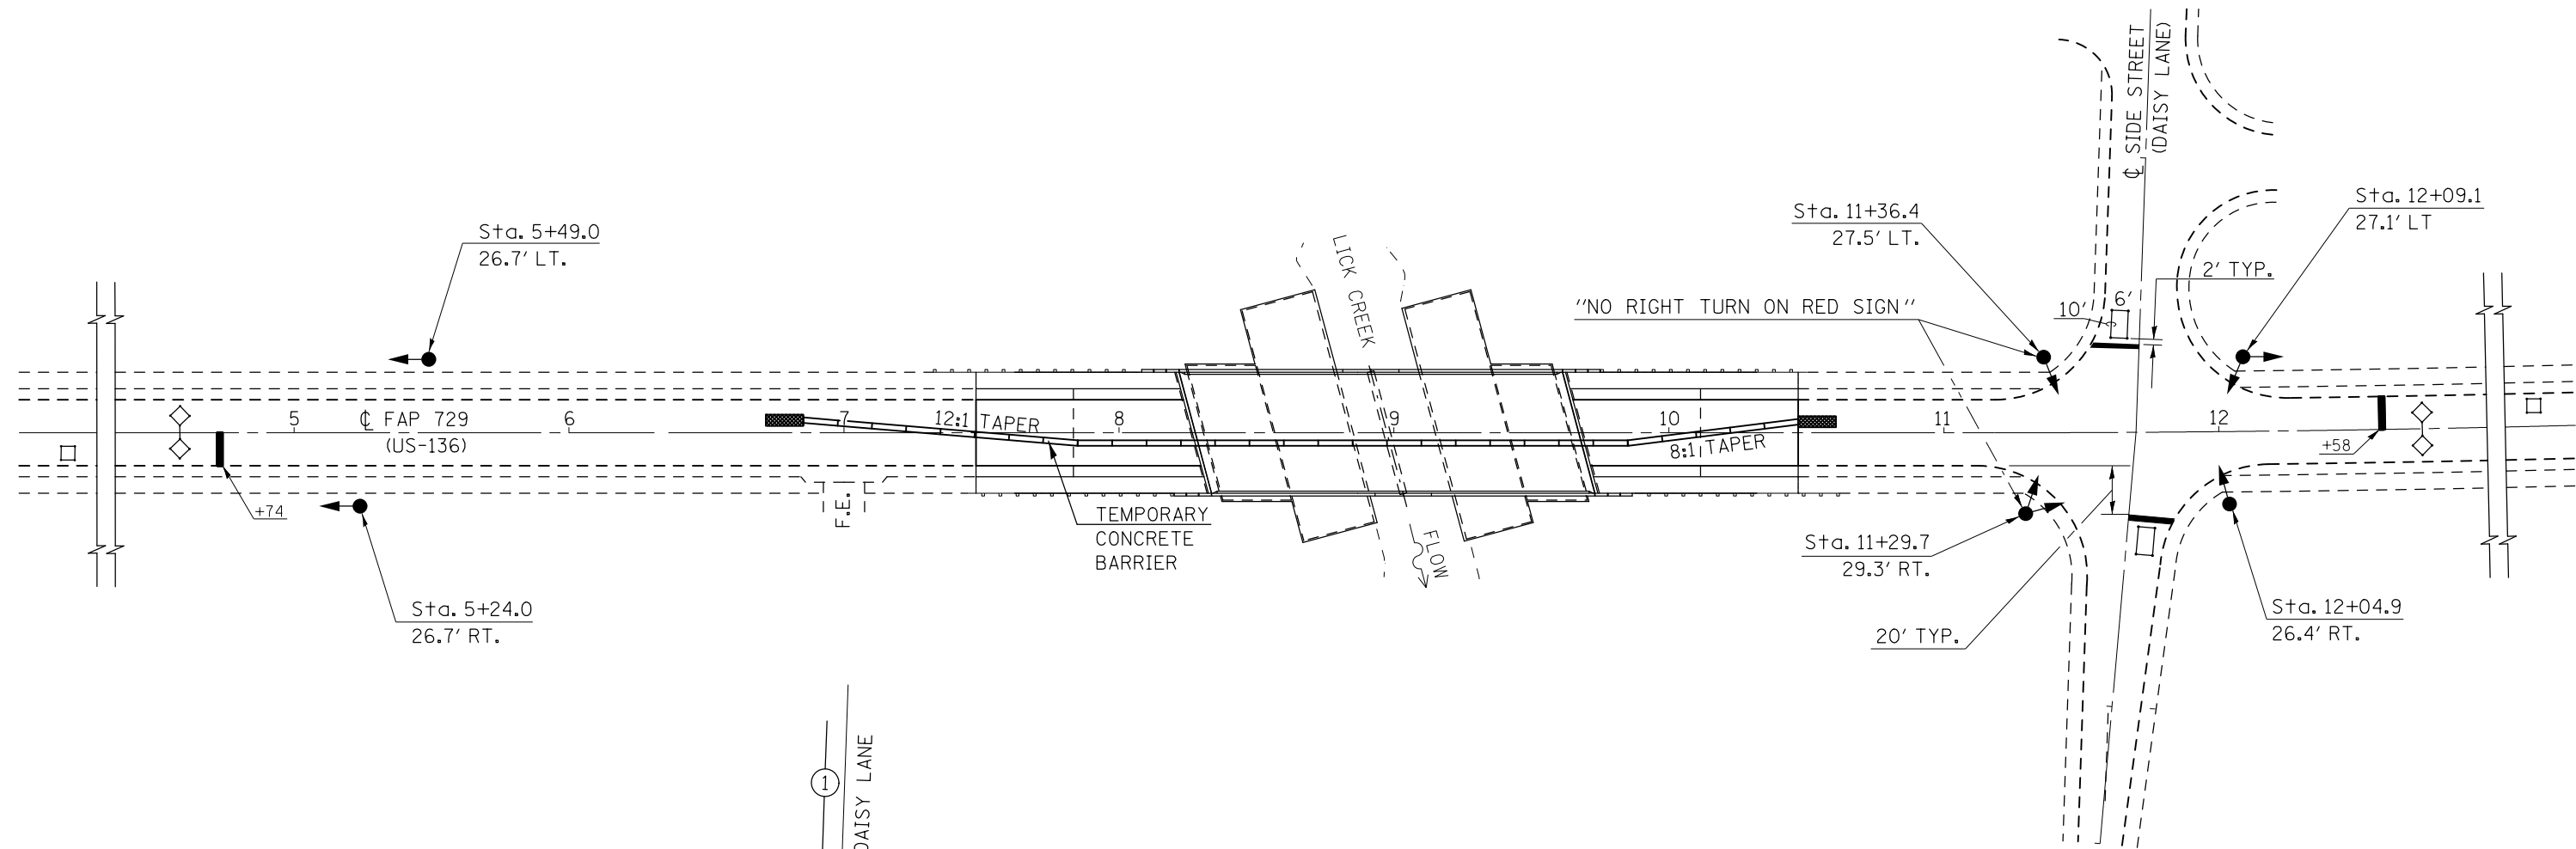

PHASE DESIGNATION DIAGRAM

**GENERAL NOTES**

1. THE CONTRACTOR SHALL CONSIDER THIS DETAIL AS SUPPLEMENTAL TO THE TRAFFIC CONTROL STANDARD AND SPECIAL PROVISION.
2. STOP BAR LOCATIONS AND TRAFFIC SIGNAL POSTS AND INDICATIONS SHALL REMAIN IN THE SAME LOCATION FOR STAGE 1 AND STAGE 2 OF CONSTRUCTION.
3. FINAL LOCATION OF ALL TEMPORARY TRAFFIC SIGNAL ITEMS SHALL BE PER THE APPROVAL OF THE ENGINEER.
4. OVERLAP "A" SHALL BE USED TO GENERATE ALL RED CLEARANCE FOR PHASES 1 AND 2. OVERLAP "B" SHALL BE USED TO GENERATE ALL RED CLEARANCE FOR PHASE 3.

FILE NAME =	USER NAME = s1msgm	DESIGNED - RDB	REVISED - -	<b>STATE OF ILLINOIS DEPARTMENT OF TRANSPORTATION</b>	<b>TEMPORARY BRIDGE TRAFFIC SIGNAL LAYOUT</b>			F.A.P. RTE.	SECTION	COUNTY	TOTAL SHEETS	SHEET NO.
et:\pw\work\p1dot\smgsm\0132144\057056	6-sht-ts.dgn	DRAWN - RDB	REVISED - -		SCALE:	SHEET NO. 4 OF 18 SHEETS	STA. TO STA.	729	38BR-1	VERMILION	25	7
	PLOT SCALE = 60.0000' / in.	CHECKED -	REVISED - -					CONTRACT NO. 70596				
	PLOT DATE = 6/16/2011	DATE -	REVISED - -					ILLINOIS FED. AID PROJECT				