



WEARING SURFACE AND OVERLAY PLAN S.N. 092-0144

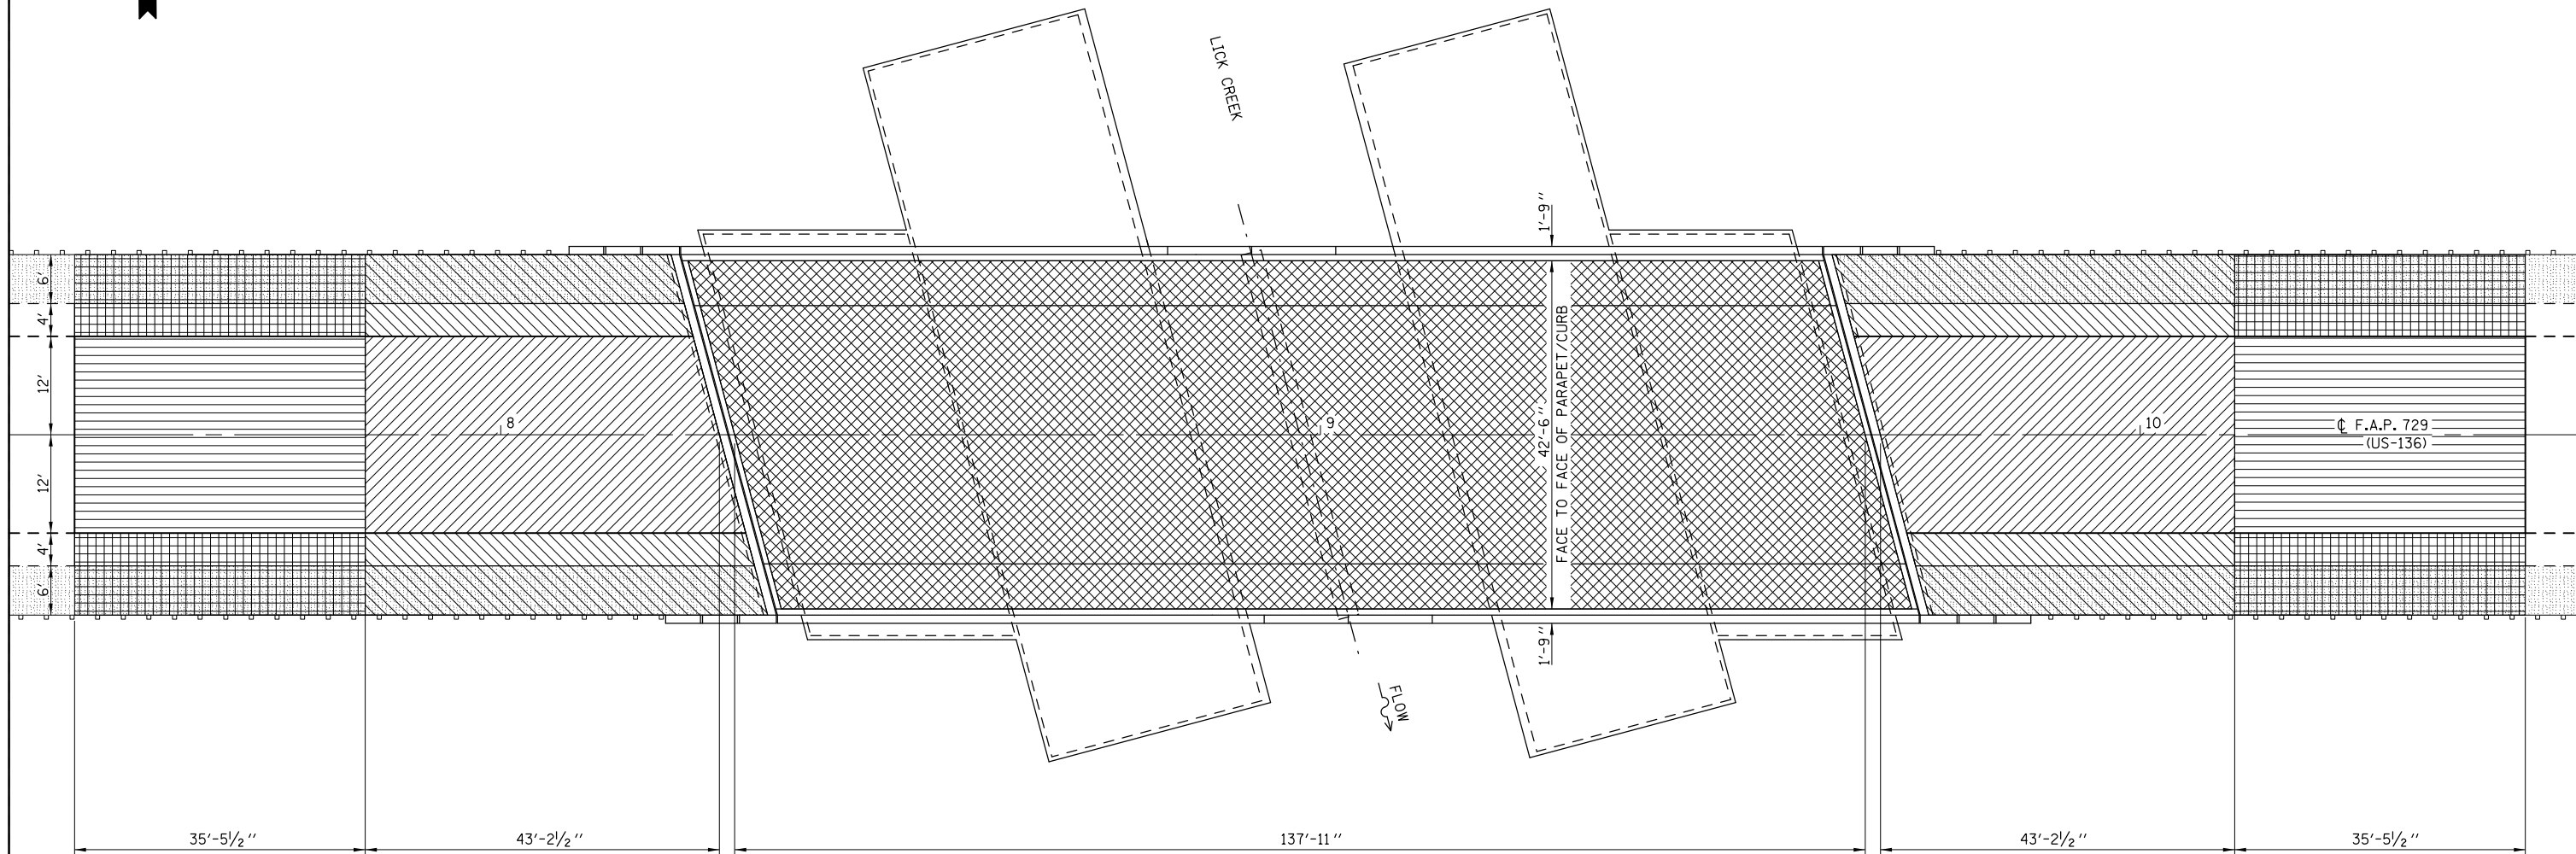

LEGEND

- BRIDGE DECK SCARIFICATION, 3/4" & BRIDGE DECK MICROSILICA CONCRETE OVERLAY, 2 1/2"
- H.M.A. SURFACE REMOVAL, BUTT JOINT & H.M.A. SURFACE COURSE, MIX D, N-50 (196 LB/SQ YD)
- H.M.A. SURFACE REMOVAL, BUTT JOINT & HOT-MIX ASPHALT SHOULDERS, 1 3/4"
- HOT-MIX ASPHALT SURFACE COURSE, MIX D, N-50 (196 LB/SQ YD)
- HOT-MIX ASPHALT SHOULDERS, 1 3/4"
- BASE COURSE (OPTION)*

*SEE SHEET 3 OF 18 FOR SCHEDULE OF BASE COURSE (OPTION)

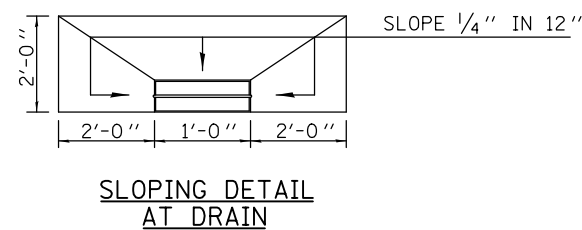

BILL OF MATERIALS

ITEM	UNIT	TOTAL
BRIDGE DECK SCARIFICATION, 3/4"	SQ YD	652.0
BRIDGE DECK MICROSILICA CONCRETE OVERLAY 2 1/2"	SQ YD	652.0
H.M.A. SURFACE REMOVAL - BUTT JOINT	SQ YD	347.0
BITUMINOUS MATERIALS (PRIME COAT)	GAL	77.0
HOT-MIX ASPHALT SURFACE COURSE, MIX D, N-50	TON	42.0
HOT-MIX ASPHALT SHOULDERS, 1 3/4"	SQ YD	350.0

FILE NAME =	USER NAME = s1msgm	DESIGNED - GMS	REVISED -
et:\pw\work\p1\dot\smgsm\d0132144\057056	6-sh-t-Structure Repair Plans.dgn	DRAWN - GMS	REVISED -
	PLOT SCALE = 40.0001' / in.	CHECKED -	REVISED -
	PLOT DATE = 6/14/2011	DATE -	REVISED -

**STATE OF ILLINOIS
DEPARTMENT OF TRANSPORTATION**

**WEARING SURFACE AND OVERLAY PLAN
S.N. 092-0144**

SCALE: SHEET NO. 6 OF 18 SHEETS STA. TO STA.

F.A.P. RTE.	SECTION	COUNTY	TOTAL SHEETS	SHEET NO.
729	38BR-1	VERMILION	25	9
CONTRACT NO. 70596				
FED. ROAD DIST. NO. ILLINOIS FED. AID PROJECT				