

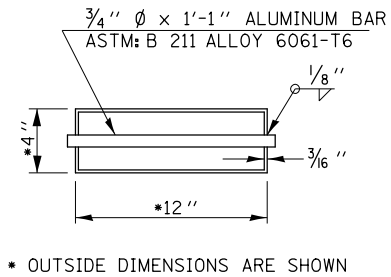
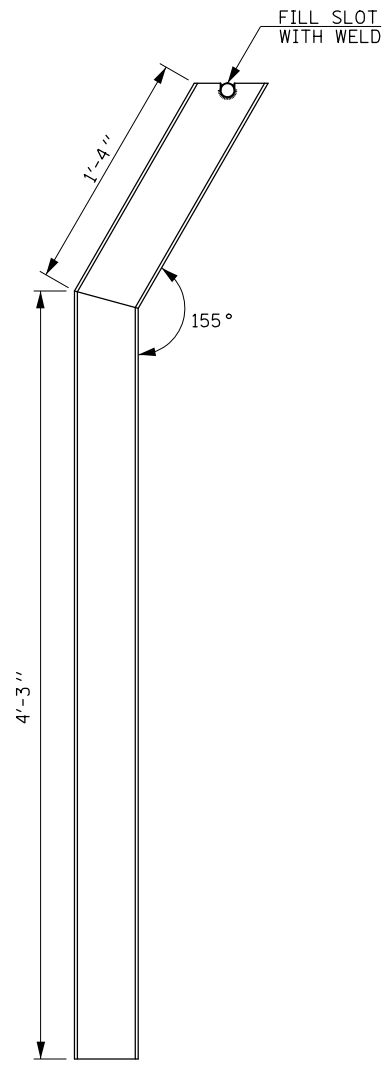


FLOOR DRAIN DETAILS


S.N. 092-0144

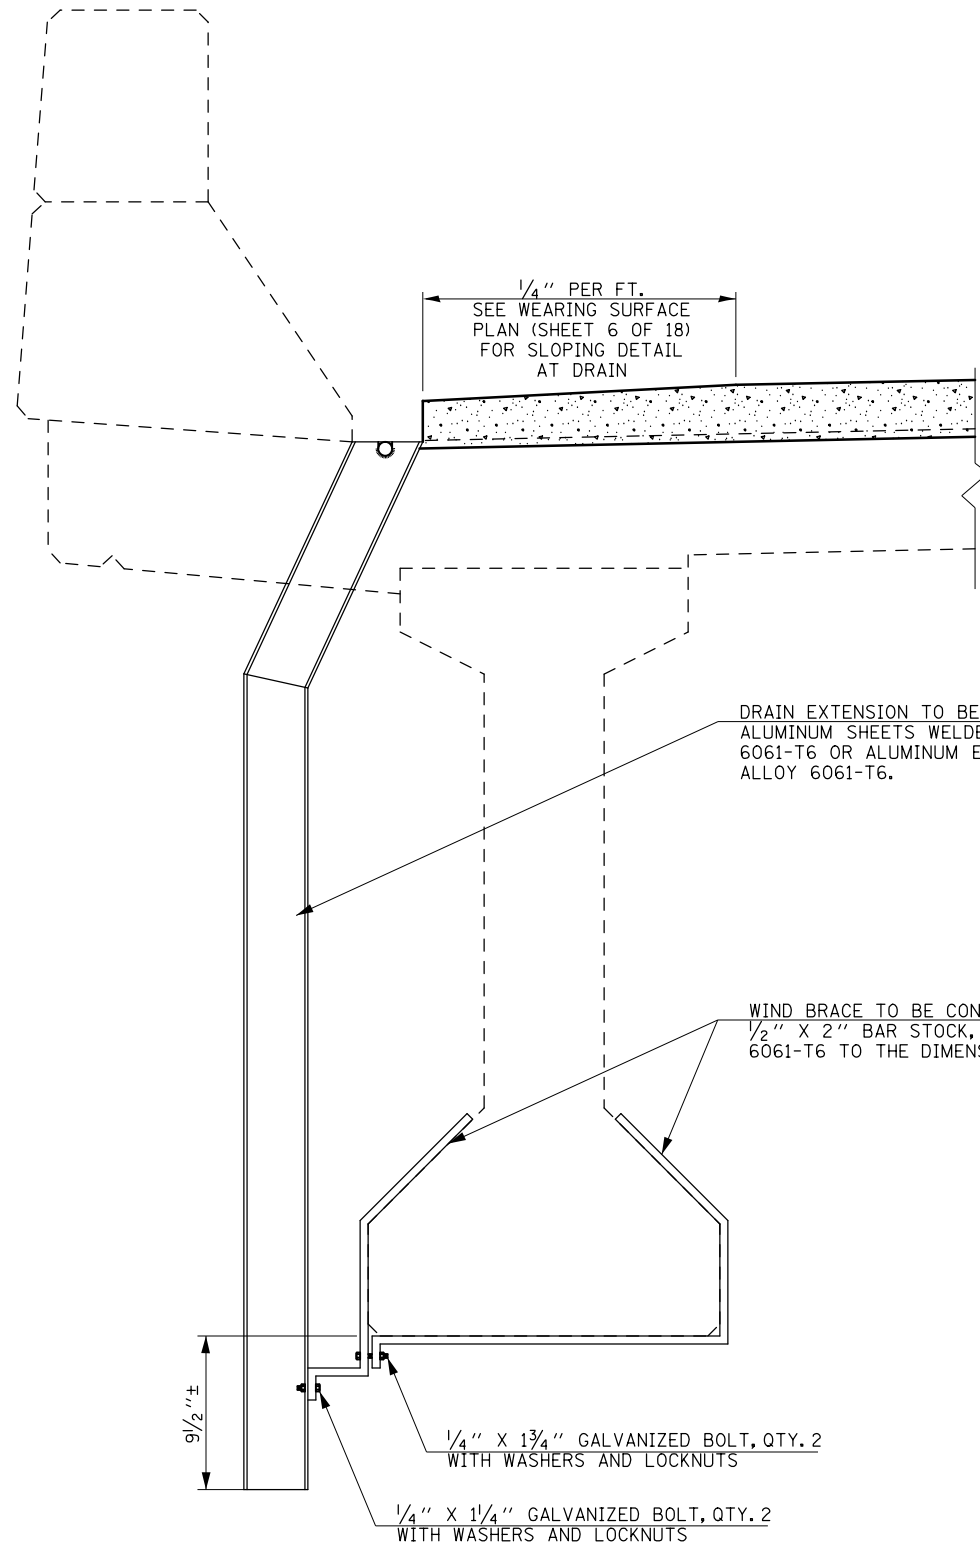

DRAIN DETAILS

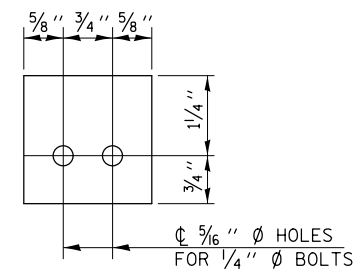

SECTION A-A

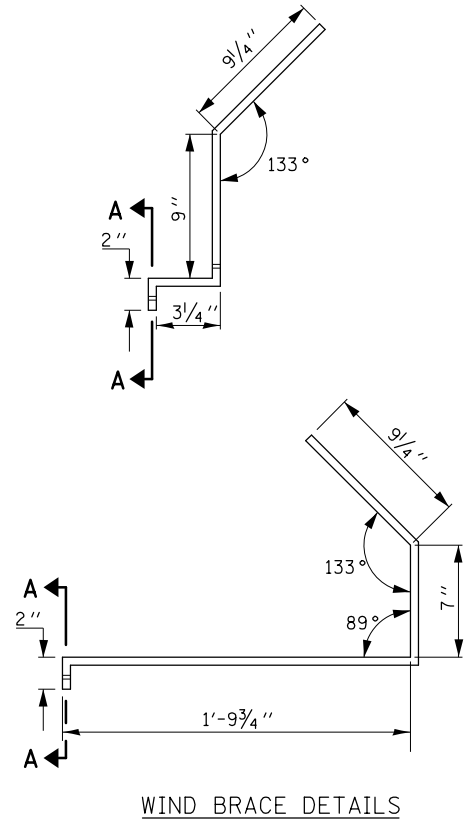

NOTES:

ALL DIMENSIONS SHALL BE FIELD VERIFIED BY THE CONTRACTOR PRIOR TO ORDERING OF MATERIALS.

BILL OF MATERIALS

ITEM	UNIT	TOTAL
FLOOR DRAINS	EACH	8.0

COST OF REMOVAL OF EXISTING DRAINS AND EXTENSIONS IS INCLUDED IN DECK SLAB REPAIR (FULL DEPTH, TYPE 1). SEE SHEET 7 OF 18.

FILE NAME =	USER NAME = s1msgm	DESIGNED - GMS	REVISED -	STATE OF ILLINOIS DEPARTMENT OF TRANSPORTATION	FLOOR DRAIN DETAILS S.N. 092-0144	F.A.P. RTE.	SECTION	COUNTY	TOTAL SHEETS	SHEET NO.
et:\pw\work\p1\dot\sm\sgm\08132144\057056	6-sh-t-Structure Repair Plans.dgn	DRAWN - GMS	REVISED -			729	38BR-1	VERMILION	25	11
PLOT SCALE = 40.0001' / in.	CHECKED -	REVISED -	REVISED -			CONTRACT NO. 70596				
PLOT DATE = 6/14/2011	DATE -	REVISED -	REVISED -			FED. ROAD DIST. NO. ILLINOIS FED. AID PROJECT				