


# EXISTING TYPICAL ROADWAY SECTION

EXISTING BOX CULVERT NO. 1 LOCATION

STRUCTURE NO. STA.  
 ① 023-8039 126+54

STATION TO STATION  
 123+50.00 129+50.00

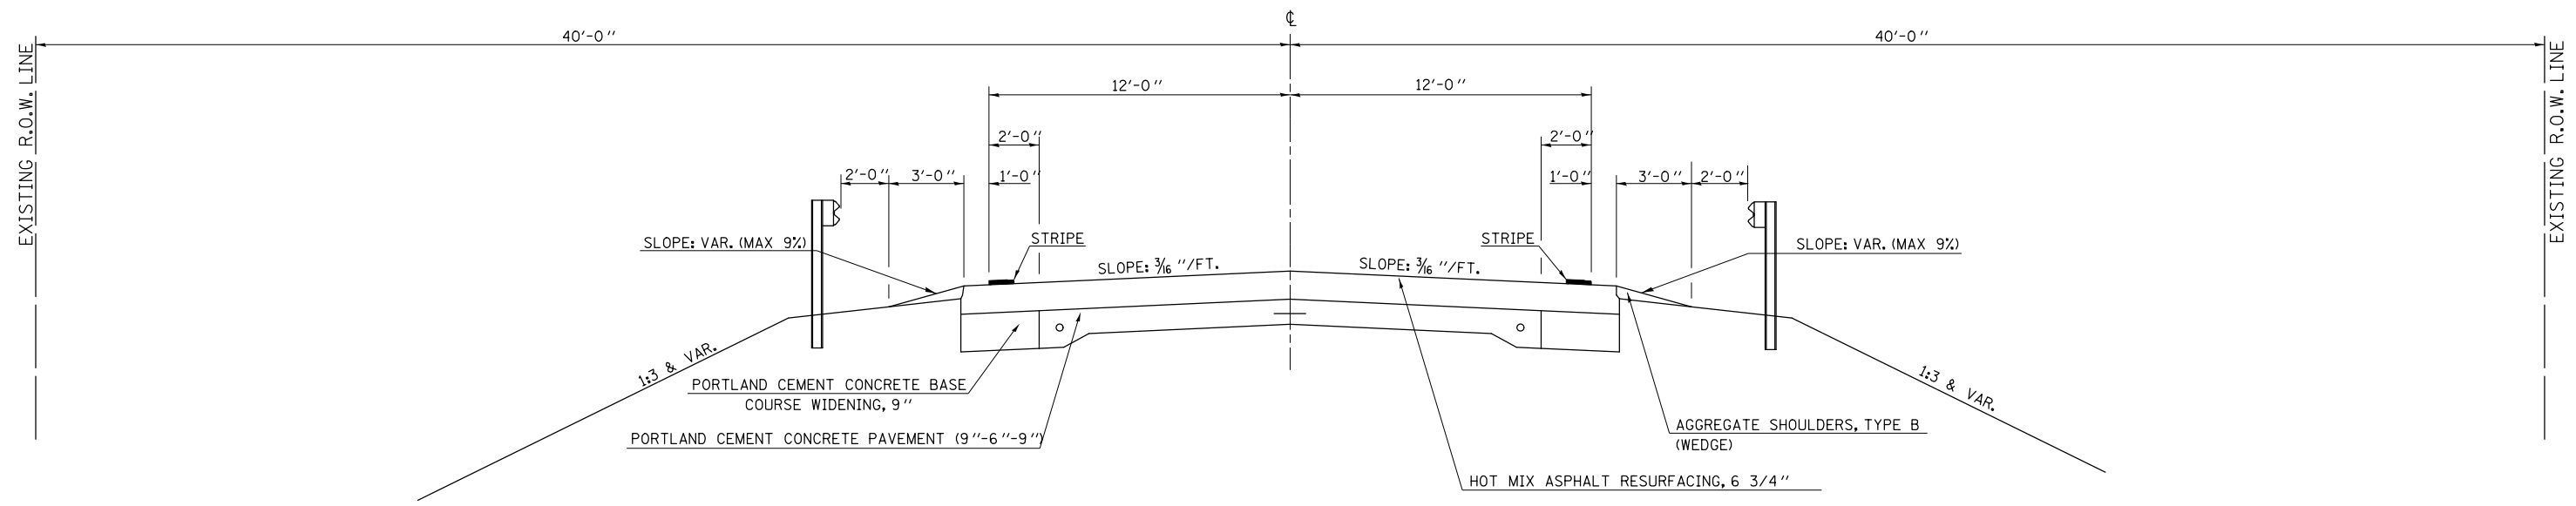


# PROPOSED TYPICAL SECTION: CULVERT NO. 1

PROPOSED BOX CULVERT NO. 1 LOCATION

STRUCTURE NO. STA.  
 ① 023-8064 126+55

STATION TO STATION  
 126+42.04 126+67.96

- AGGREGATE SHOULDERS, TYPE B, 6" SHALL EXTEND FROM STATION 125+55.00 TO 127+55.00

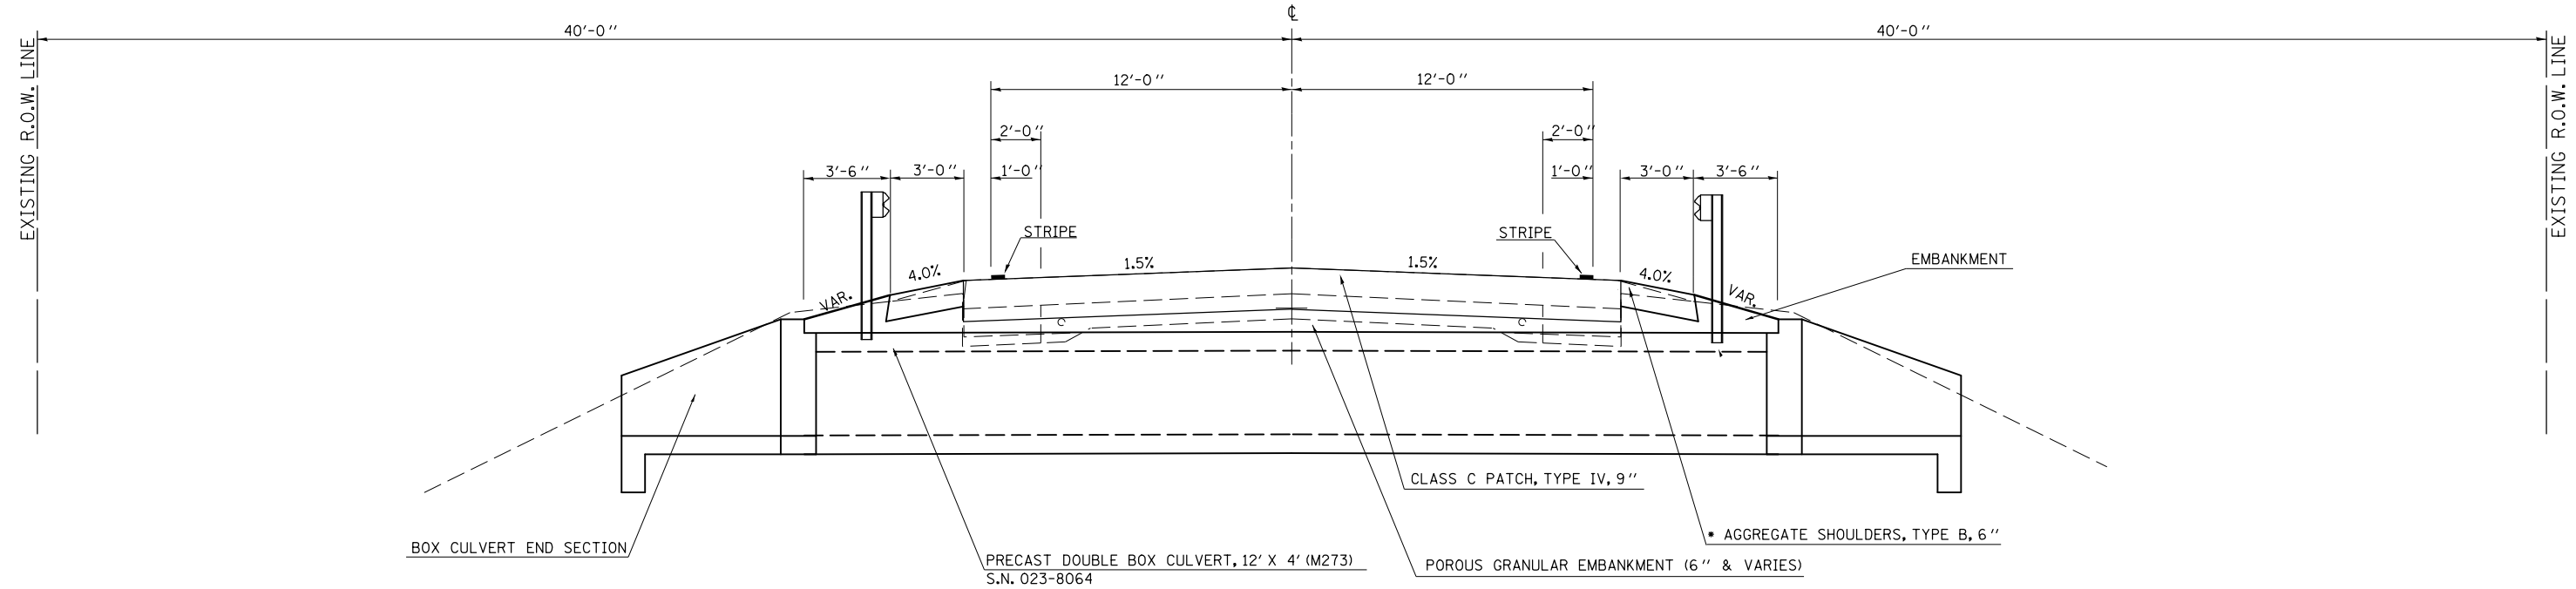

|  |                    |            |           |   |   |                         |              |                           |                 |        |              |           |
|--|--------------------|------------|-----------|---|---|-------------------------|--------------|---------------------------|-----------------|--------|--------------|-----------|
| FILE NAME =  | USER NAME = keysrb | DESIGNED - | REVISED - | <b>STATE OF ILLINOIS<br/>DEPARTMENT OF TRANSPORTATION</b> | <b>EXISTING &amp; PROPOSED TYPICAL SECTIONS</b> |                         |              | F.A.P. RTE.               | SECTION         | COUNTY | TOTAL SHEETS | SHEET NO. |
| ci:\pwork\pwork\keysrb\0104347\057068-sht-Typicals.dgn |                    | DRAWN -    | REVISED - |   |   |                         |              | 749                       | 14BR,14CR,123CR | EDGAR  | 115          | 9         |
| PLOT SCALE = 40.0000' / in.                            |                    | CHECKED -  | REVISED - |   | CONTRACT NO. 70618                              |                         |              |                           |                 |        |              |           |
| PLOT DATE = 8/25/2011                                  |                    | DATE -     | REVISED - |   | SCALE:  | SHEET NO. 1 OF 3 SHEETS | STA. TO STA. | ILLINOIS FED. AID PROJECT |                 |        |              |           |