

EXISTING BOX CULVERT LOCATIONS


STRUCTURE NO.	STA.
② 023-2011	232+00
③ 023-8306	513+80

EXISTING BRIDGE LOCATION

STRUCTURE NO.	STA.
④ 023-2016	418+26

## EXISTING TYPICAL ROADWAY SECTION

STATION	TO	STATION
229+00.00		235+00.00
412+00.00		425+00.00
510+00.00		517+00.00

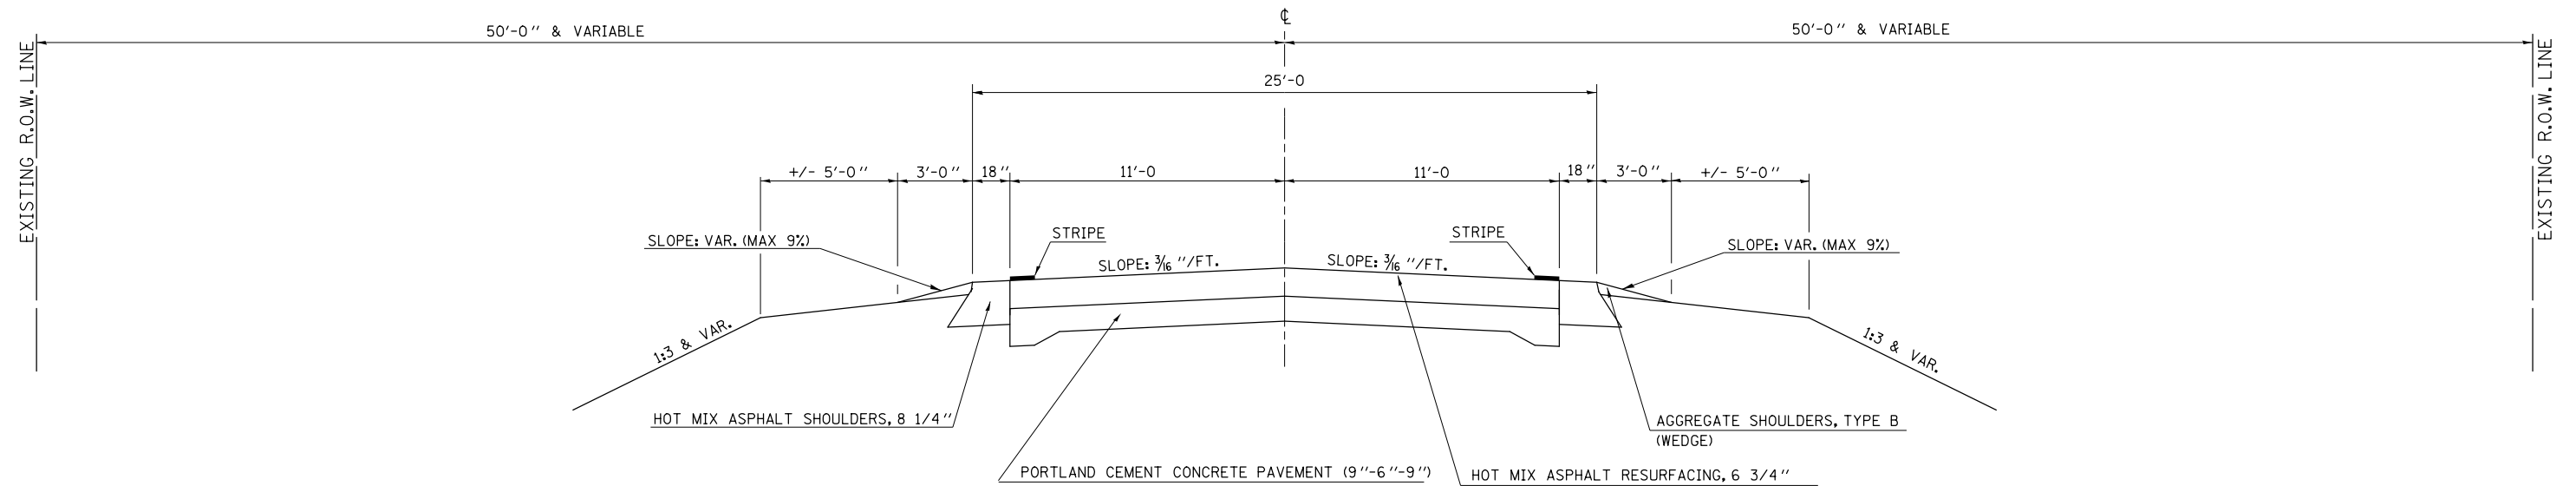


PROPOSED BOX CULVERT LOCATIONS

STRUCTURE NO.	STA.
② 023-2018	232+00
③ 023-8065	513+80

## PROPOSED TYPICAL SECTION: CULVERT NO. 2 & 3

STATION	TO	STATION
231+79.91		232+20.09
513+66.54		513+93.46

• AGGREGATE SHOULDERS, TYPE B, 6" SHALL EXTEND FROM STATION 231+00.00 TO 233+00.00 AND FROM STATION 512+80.00 TO 514+80.00

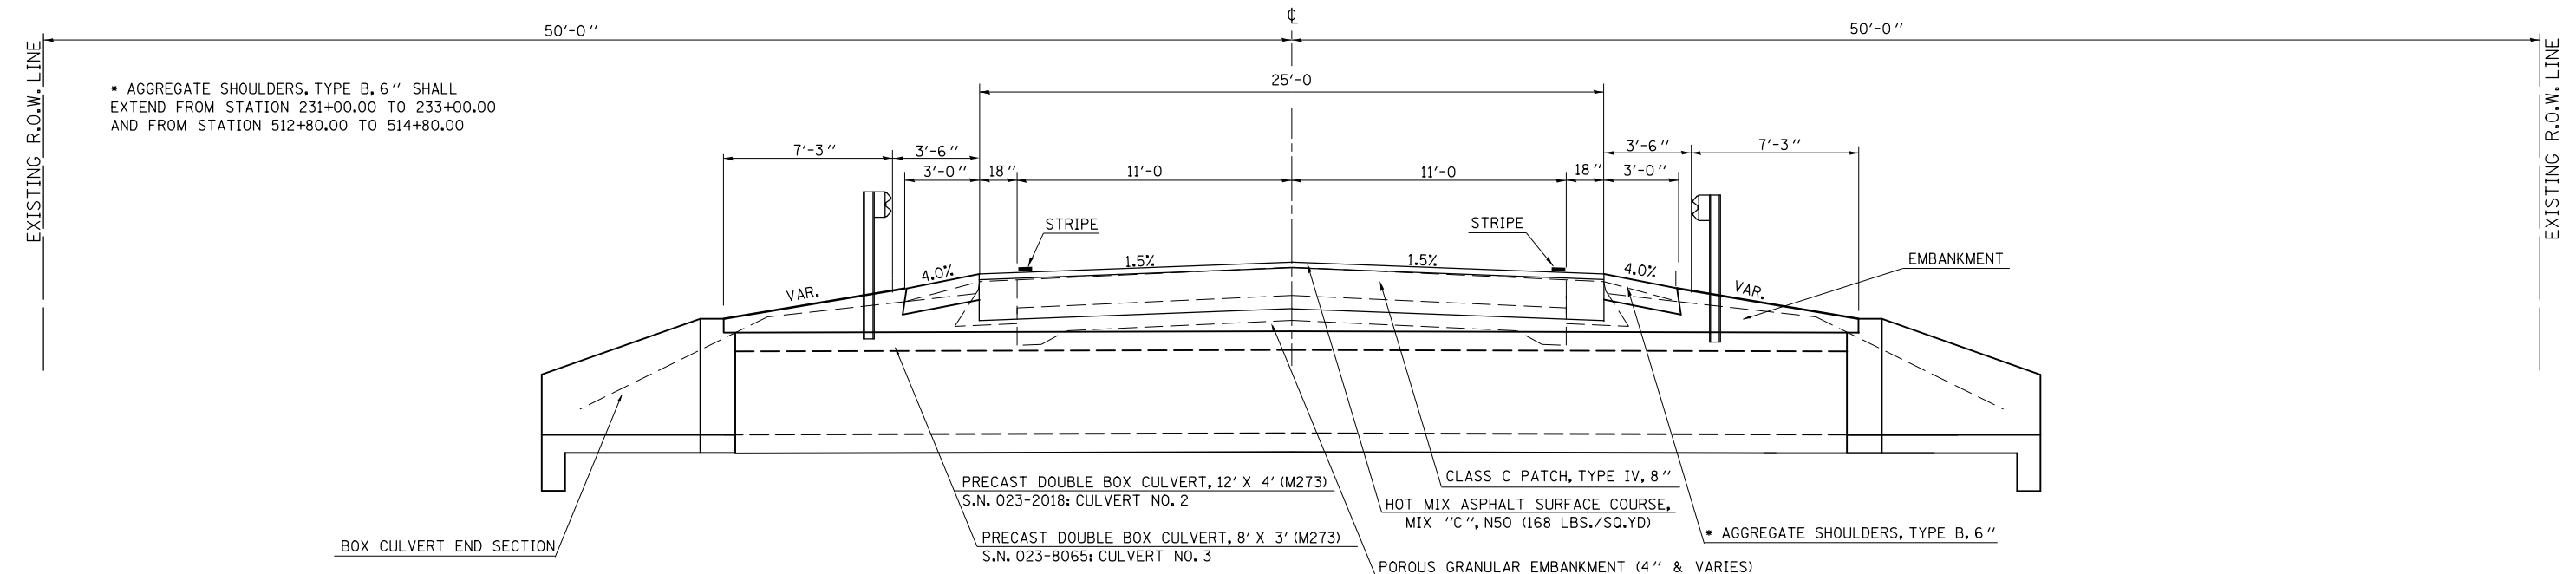

FILE NAME =	USER NAME = keysrb	DESIGNED -	REVISED -
ei:\pw\work\p\midot\keysrb\d0104347\05706	8-sht-Typicals.dgn	DRAWN -	REVISED -
	PLOT SCALE = 40.0000' / in.	CHECKED -	REVISED -
	PLOT DATE = 8/25/2011	DATE -	REVISED -

STATE OF ILLINOIS  
DEPARTMENT OF TRANSPORTATION

EXISTING & PROPOSED TYPICAL SECTIONS

SCALE: SHEET NO. 2 OF 3 SHEETS STA. TO STA.

F.A.P. RTE.	SECTION	COUNTY	TOTAL SHEETS	SHEET NO.
749	14BR,14CR,123CR	EDGAR	115	10
CONTRACT NO. 70618				
ILLINOIS FED. AID PROJECT				