


PROPOSED STRUCTURE 023-0034
 STA. 417+44.00 TO 418+86.00

PROPOSED TYPICAL SECTION

STATION	TO	STATION
416+56.00		417+44.00
418+86.00		419+70.00

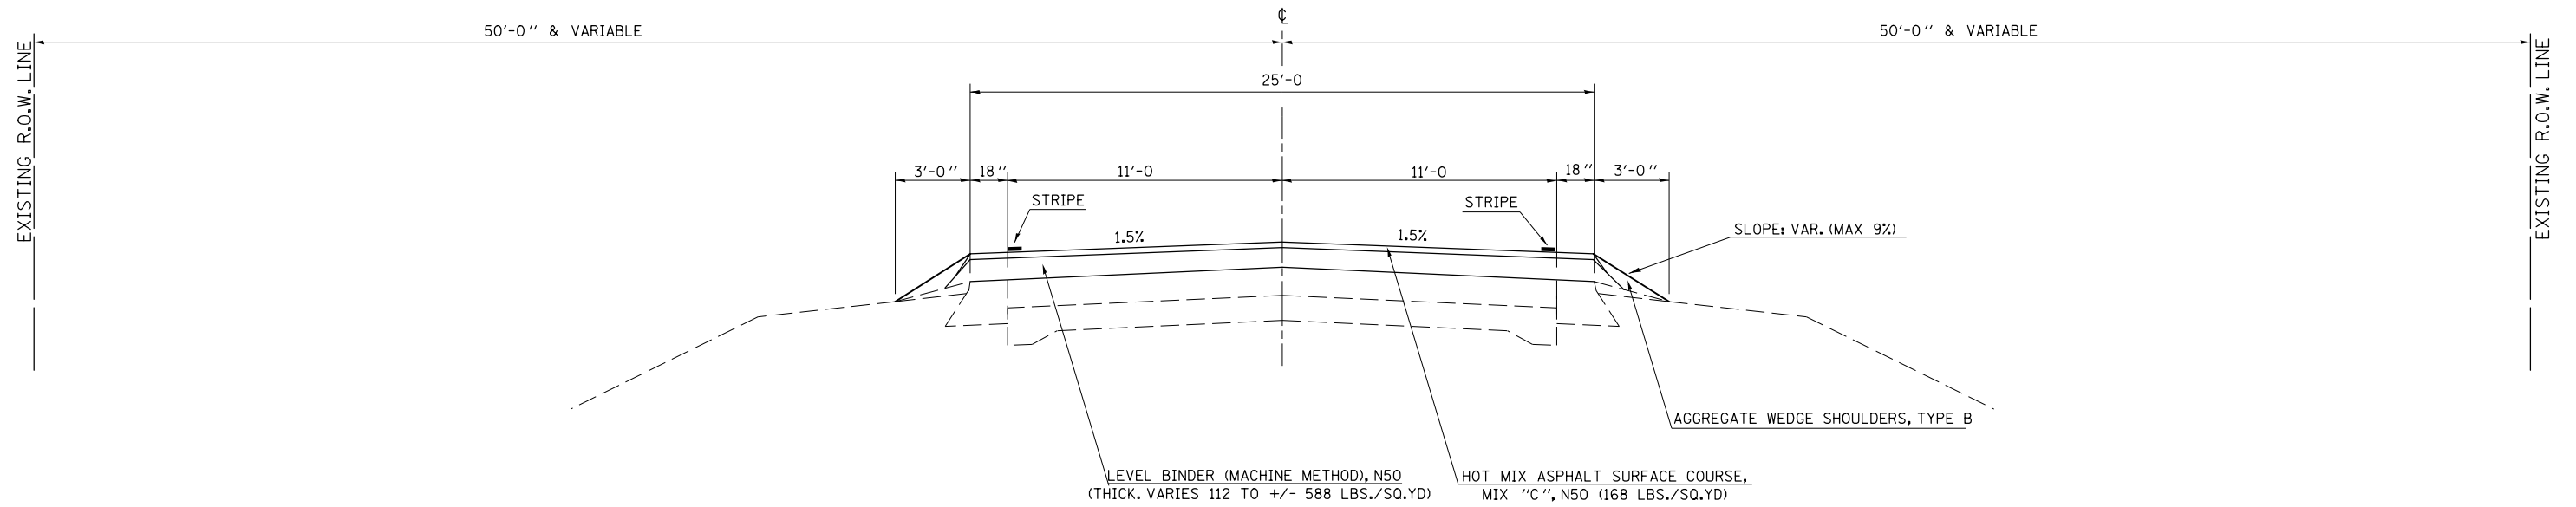

FILE NAME =	USER NAME = keysrb	DESIGNED -	REVISED -
ei:\pw\work\p\dot\keysrb\0104347\05706	8-sht-Typicals.dgn	DRAWN -	REVISED -
	PLOT SCALE = 40.0000' / in.	CHECKED -	REVISED -
	PLOT DATE = 8/25/2011	DATE -	REVISED -

STATE OF ILLINOIS
 DEPARTMENT OF TRANSPORTATION

PROPOSED TYPICAL ROADWAY SECTION

SCALE: SHEET NO. 3 OF 3 SHEETS STA. TO STA.

F.A.P. RTE.	SECTION	COUNTY	TOTAL SHEETS	SHEET NO.
749	14BR,14CR,123CR	EDGAR	115	11
CONTRACT NO. 70618				
ILLINOIS FED. AID PROJECT				