


FOR INFORMATION ONLY

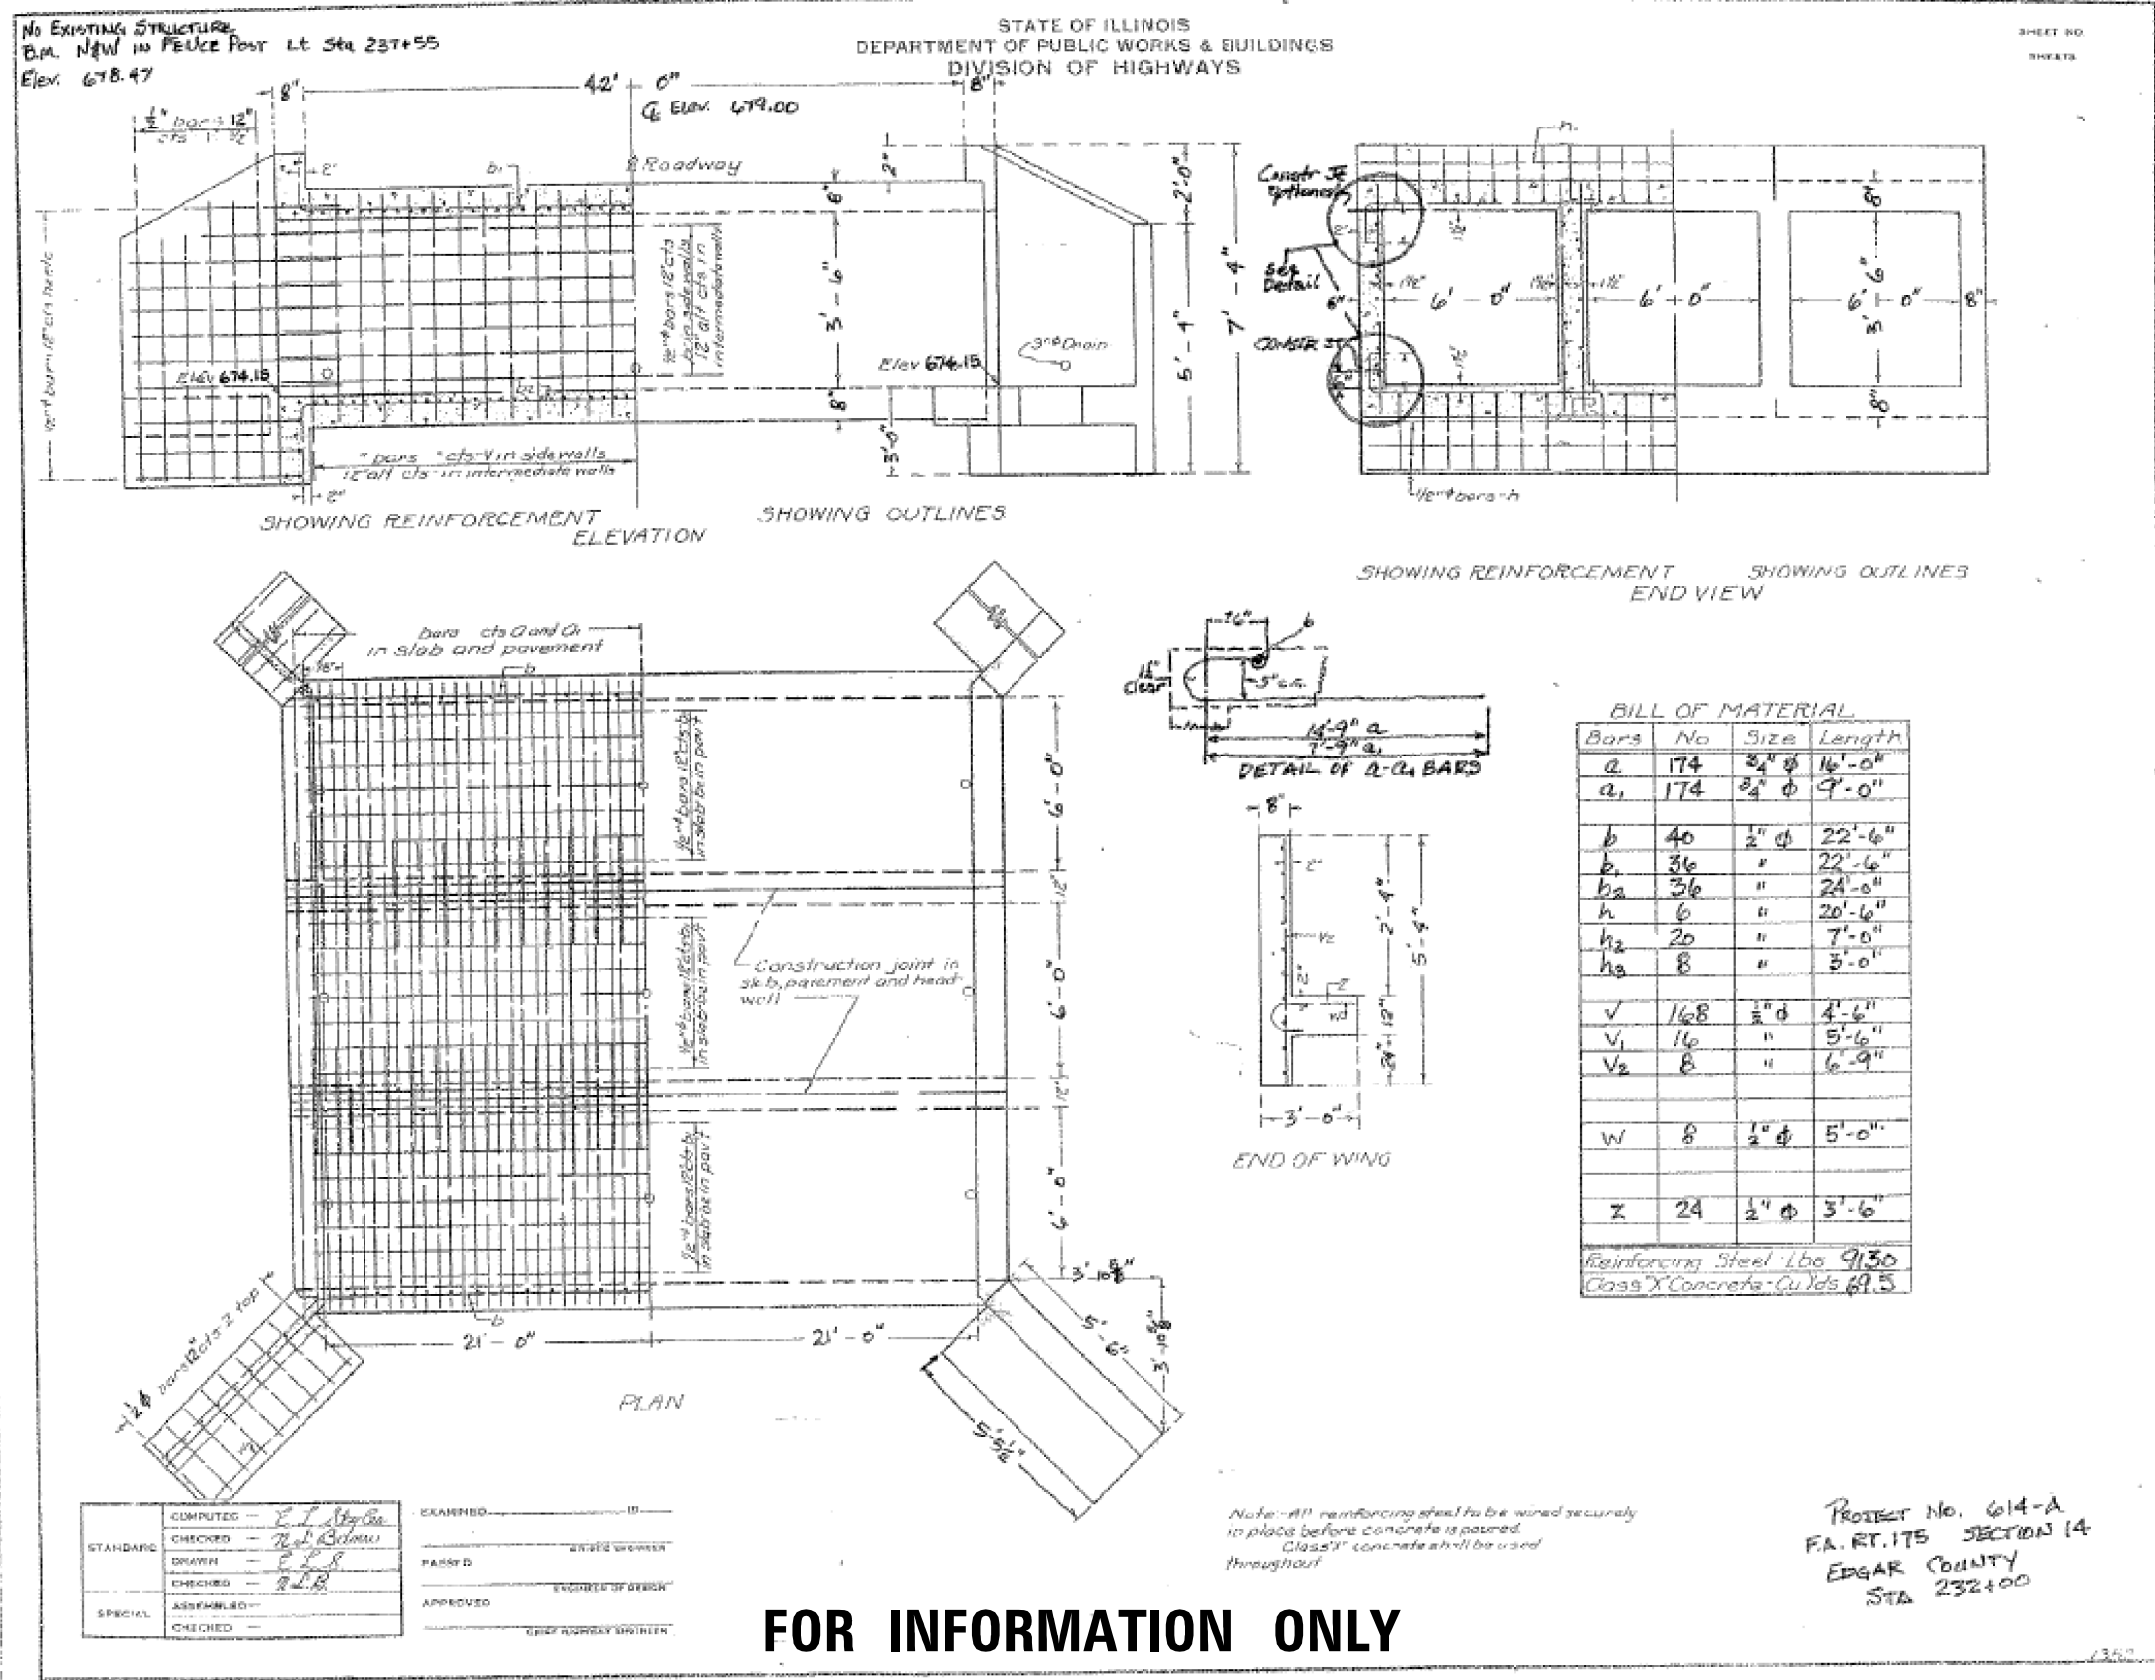

FOR INFORMATION ONLY

FILE NAME =	USER NAME = keysrb	DESIGNED -	REVISED -	STATE OF ILLINOIS DEPARTMENT OF TRANSPORTATION	EXISTING STRUCTURE INFORMATION CULVERT NO. 2	SCALE:	SHEET NO. 4 OF 5 SHEETS	STA. TO STA.	F.A.P. RTE.	SECTION	COUNTY	TOTAL SHEETS	SHEET NO.
ci:\pw_work\pwidot\keysrb\04347\057068-sht-detail.dgn		DRAWN -	REVISED -						749	14BR,14CR,123CR	EDGAR	115	27
PLOT SCALE = 48.0000' / in.		CHECKED -	REVISED -										CONTRACT NO. 70618
PLOT DATE = 8/25/2011		DATE -	REVISED -										ILLINOIS FED. AID PROJECT