
FOR INFORMATION ONLY

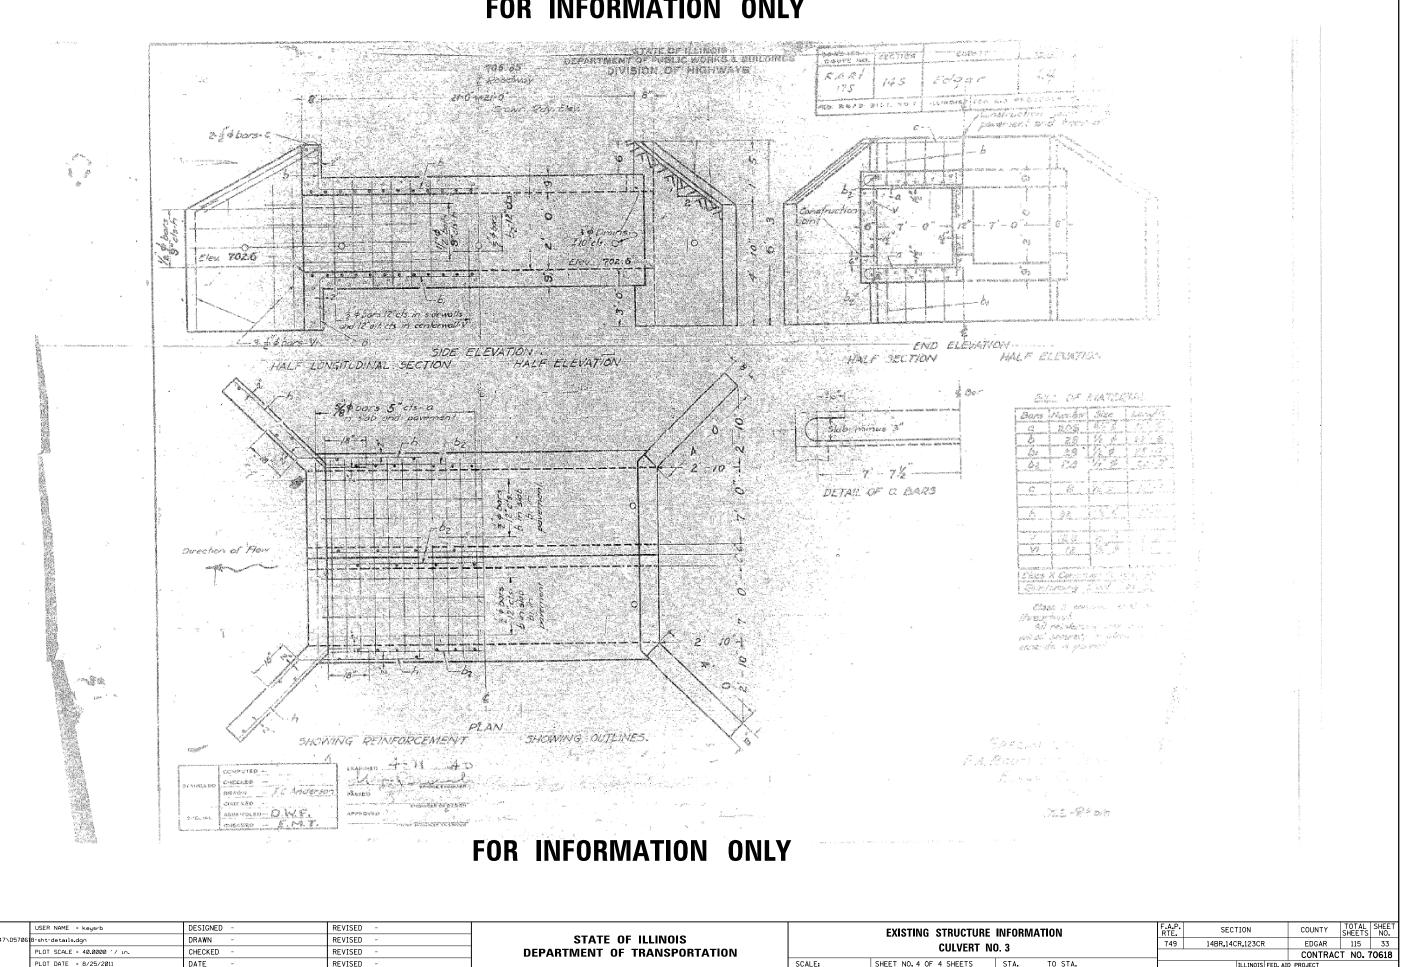

FED ATD PROJECT

| FILE NAME = | USER NAME = keysrb | DESIGNED - | REVISED - | STATE OF ILLINOIS | EXISTING STRUCTURE INFORMA | | |
|---|-----------------------------|------------|-----------|------------------------------|----------------------------|-------------------------|------|
| c:\pw_work\pwidot\keysrb\d0104347\D5706 | 8-sht-details.dgn | DRAWN - | REVISED - | | | | |
| | PLOT SCALE = 40.0000 '/ in. | CHECKED - | REVISED - | DEPARTMENT OF TRANSPORTATION | CULVERT NO. 3 | | J. 3 |
| | PLOT DATE = 8/25/2011 | DATE - | REVISED - | | SCALE: | SHEET NO. 4 OF 4 SHEETS | STA. |