


DATE	
BY	
FINAL SURVEY	
SURVEYED	
PLOTTED	
TEMPLATE	
NOTE BOOK	
AREAS	
CHECKED	
NO.	

DATE	
BY	
ORIGINAL SURVEY	
SURVEYED	
PLOTTED	
TEMPLATE	
NOTE BOOK	
AREAS	
CHECKED	
NO.	

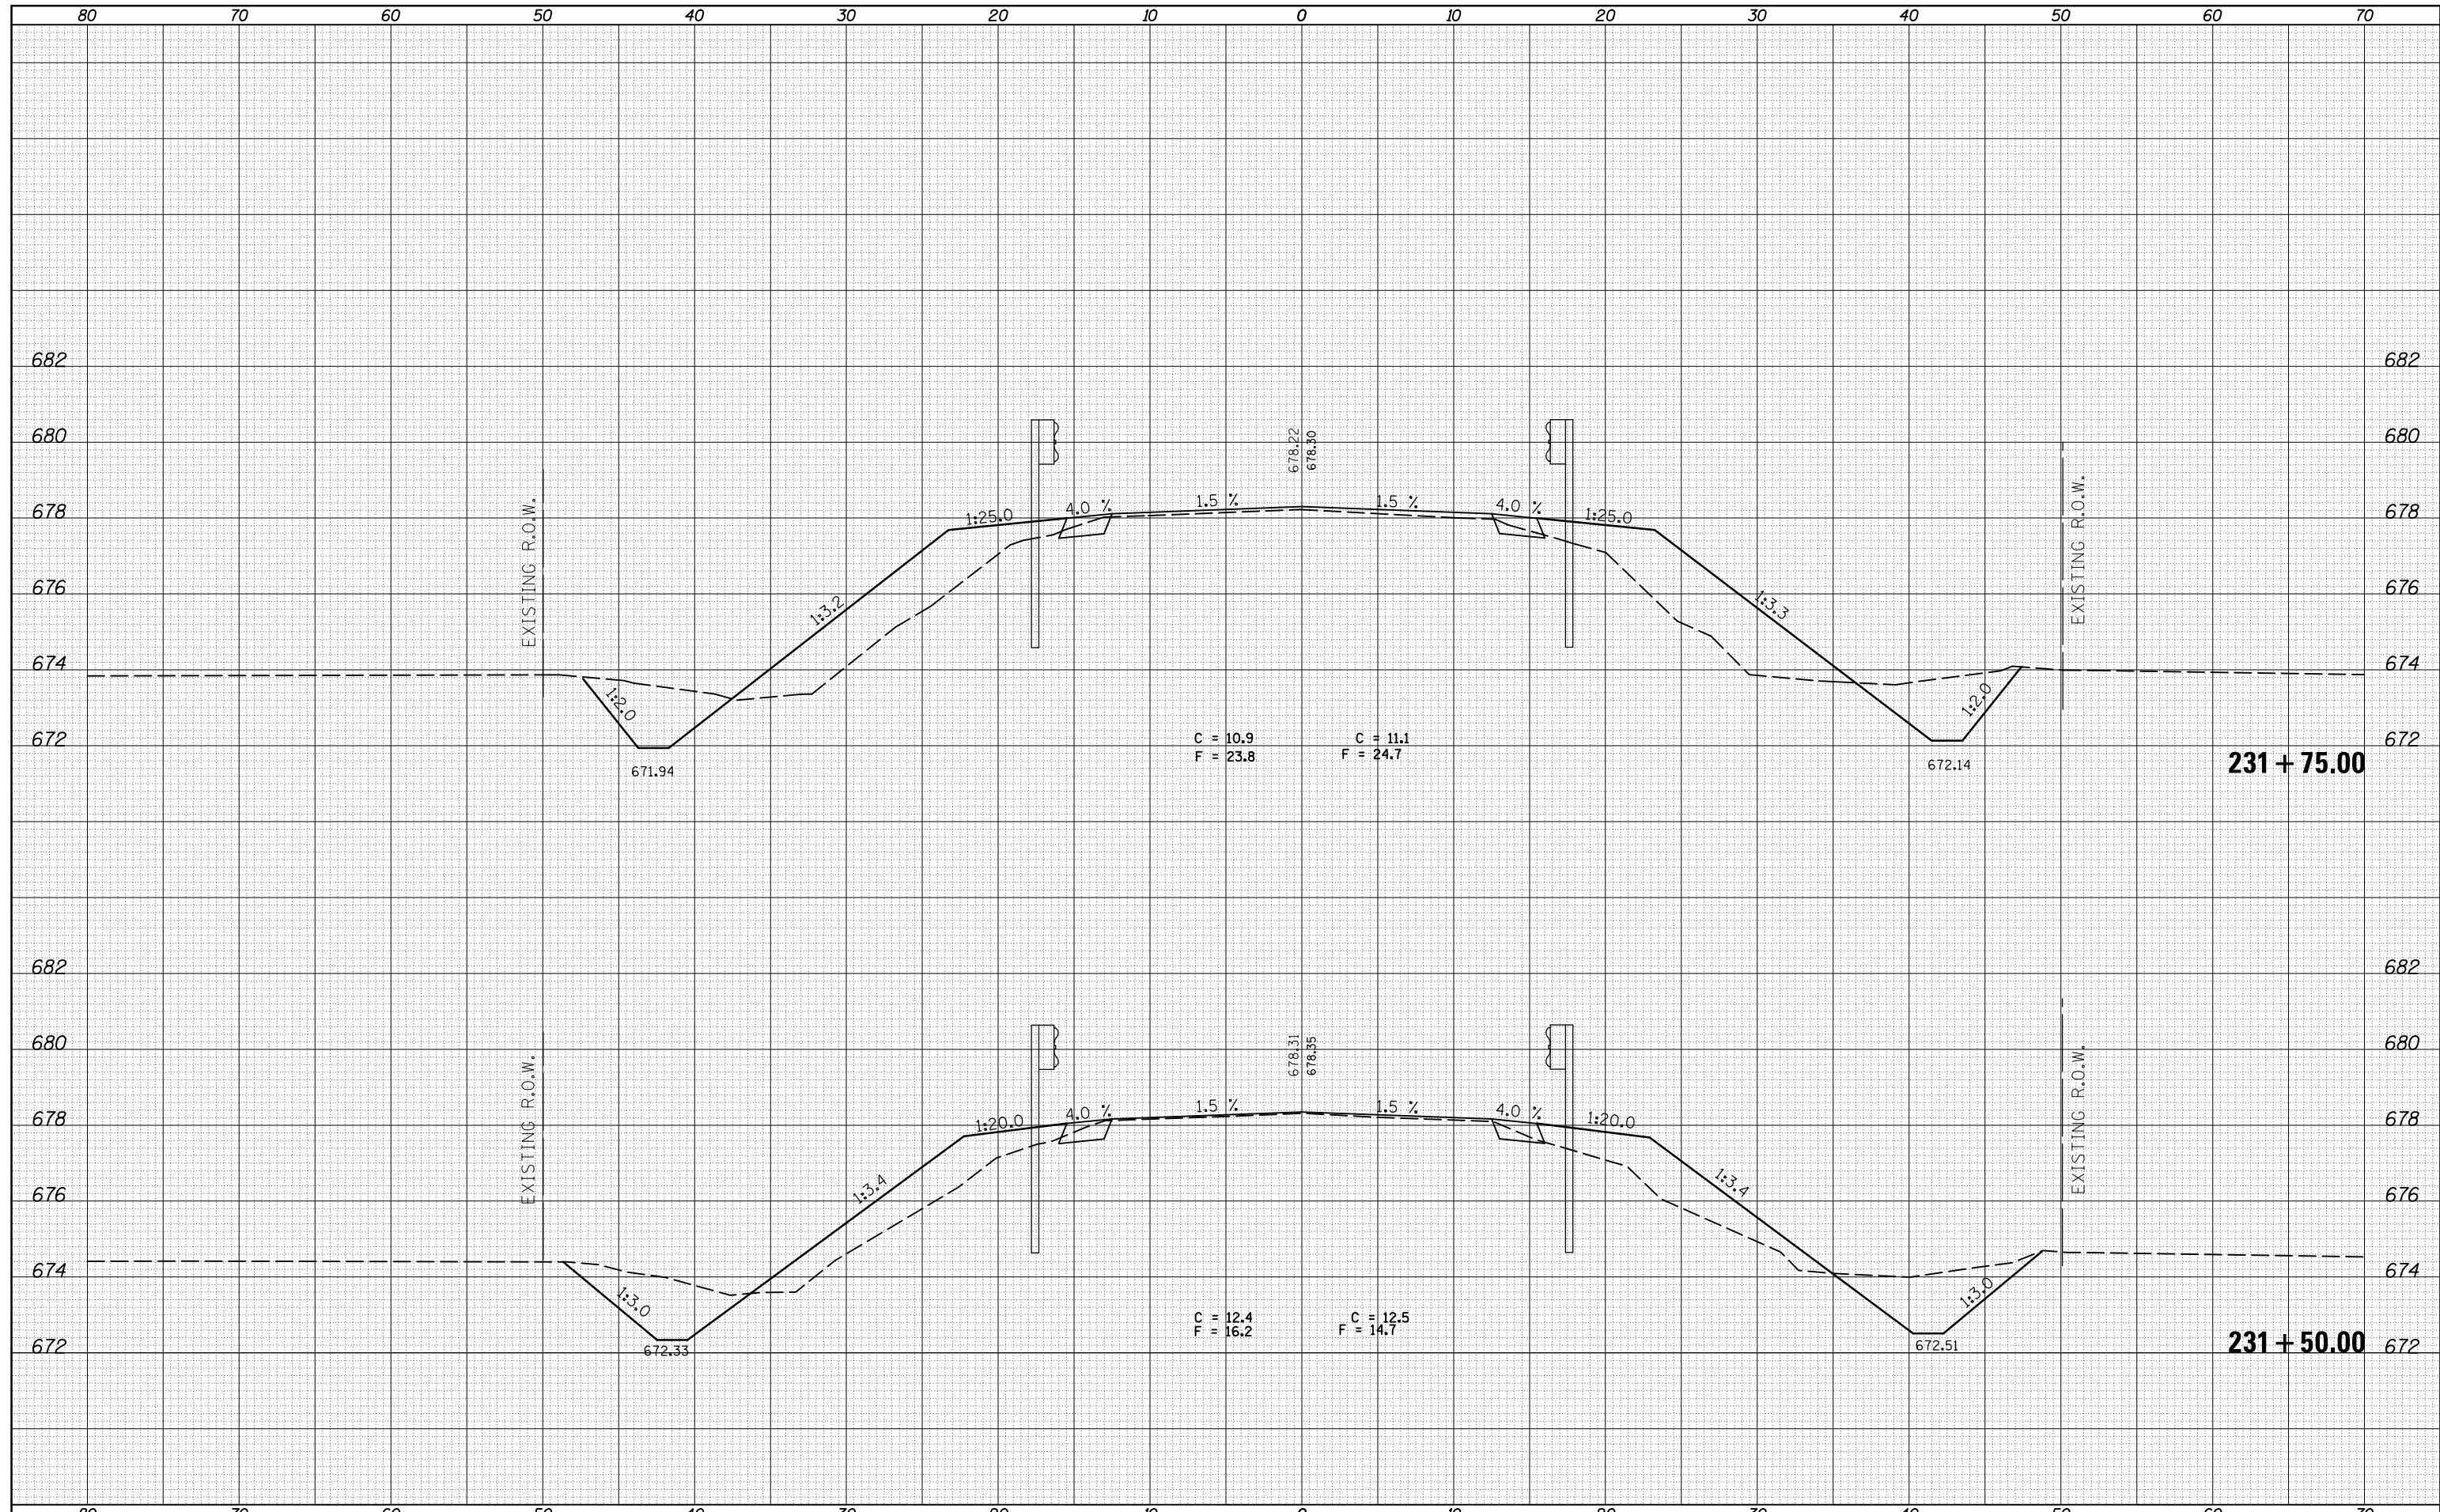

FILE NAME =	USER NAME = keyrb	DESIGNED -	REVISED -	STATE OF ILLINOIS DEPARTMENT OF TRANSPORTATION	CROSS SECTIONS: CULVERT NO. 2 SN 023-2018	F.A.P. RTE.	SECTION	COUNTY	TOTAL SHEETS	SHEET NO.	
c:\pw_work\pwidth\keysrb\d0104347\0570618-sht-023-2011.xsht.dgn		DRAWN -	REVISED -			749	14BR,14CR,123CR	Edgar	115	80	
PLOT SCALE = 10.0000' / in.		CHECKED -	REVISED -			CONTRACT NO. 70618					
PLOT DATE = 8/25/2011		DATE -	REVISED -			ILLINOIS FED. AID PROJECT					