


DATE	
BY	
FINAL SURVEY	SURVEYED
NOTE BOOK	PLOTTED
NO.	TEMPLATE
	AREAS
	CHECKED

DATE	
BY	
ORIGINAL SURVEY	SURVEYED
NOTE BOOK	PLOTTED
NO.	TEMPLATE
	AREAS
	CHECKED

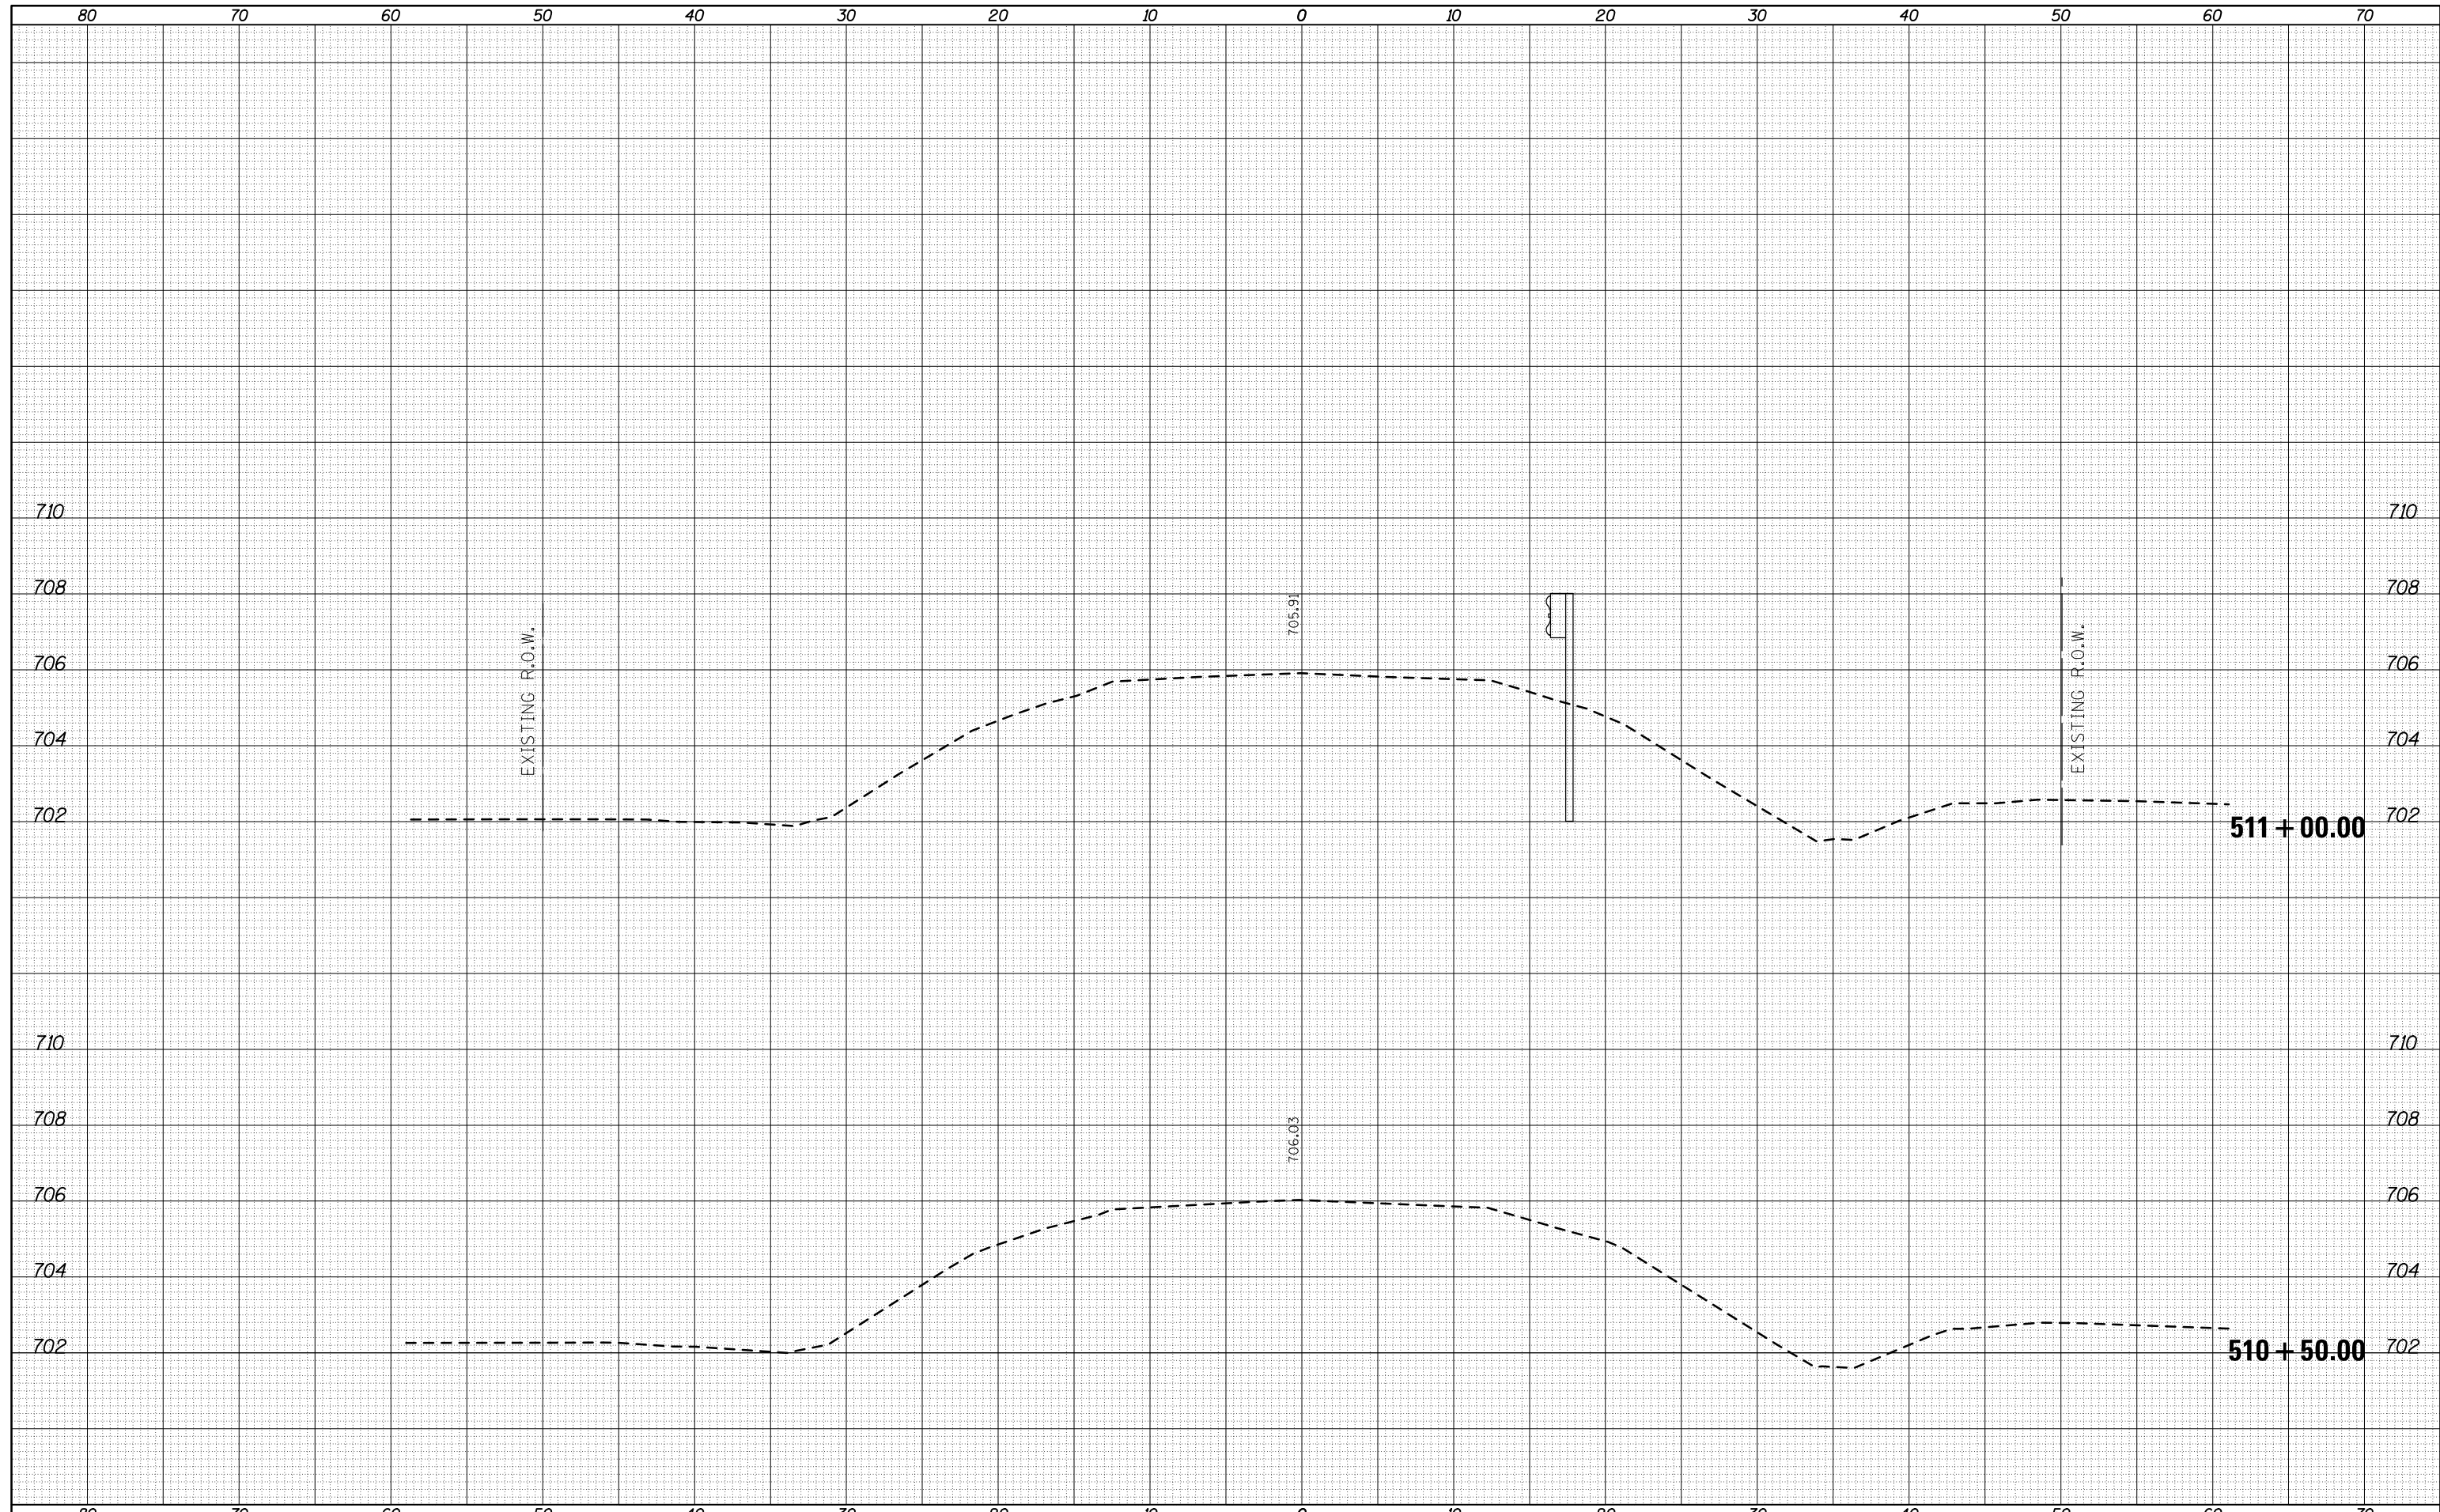

FILE NAME =	USER NAME = keysrb	DESIGNED -	REVISSED -	STATE OF ILLINOIS DEPARTMENT OF TRANSPORTATION	CROSS SECTIONS: CULVERT NO. 3 SN 023-8065	F.A.P. RTE.	SECTION	COUNTY	TOTAL SHEETS	SHEET NO.
c:\pw_work\pwork\keysrb\d0104347\0570618-sht-023-8306xssht.dgn	DRAWN -	REVISSED -	749			14BR,14CR,123CR	Edgar	115	85	
PLOT SCALE = 10.0000' / in.	CHECKED -	REVISSED -	CONTRACT NO. 70618							
PLOT DATE = 8/25/2011	DATE -	REVISSED -	ILLINOIS FED. AID PROJECT							
SCALE:		SHEET NO. 1 OF 6 SHEETS		STA. TO STA.						