


DATE	
BY	
FINAL SURVEY NO.	
SURVEYED PLOTTED	
TEMPLATE AREAS CHECKED	
NOTE BOOK AREAS CHECKED	

DATE	
BY	
ORIGINAL SURVEY NO.	
SURVEYED PLOTTED	
TEMPLATE AREAS CHECKED	
NOTE BOOK AREAS CHECKED	

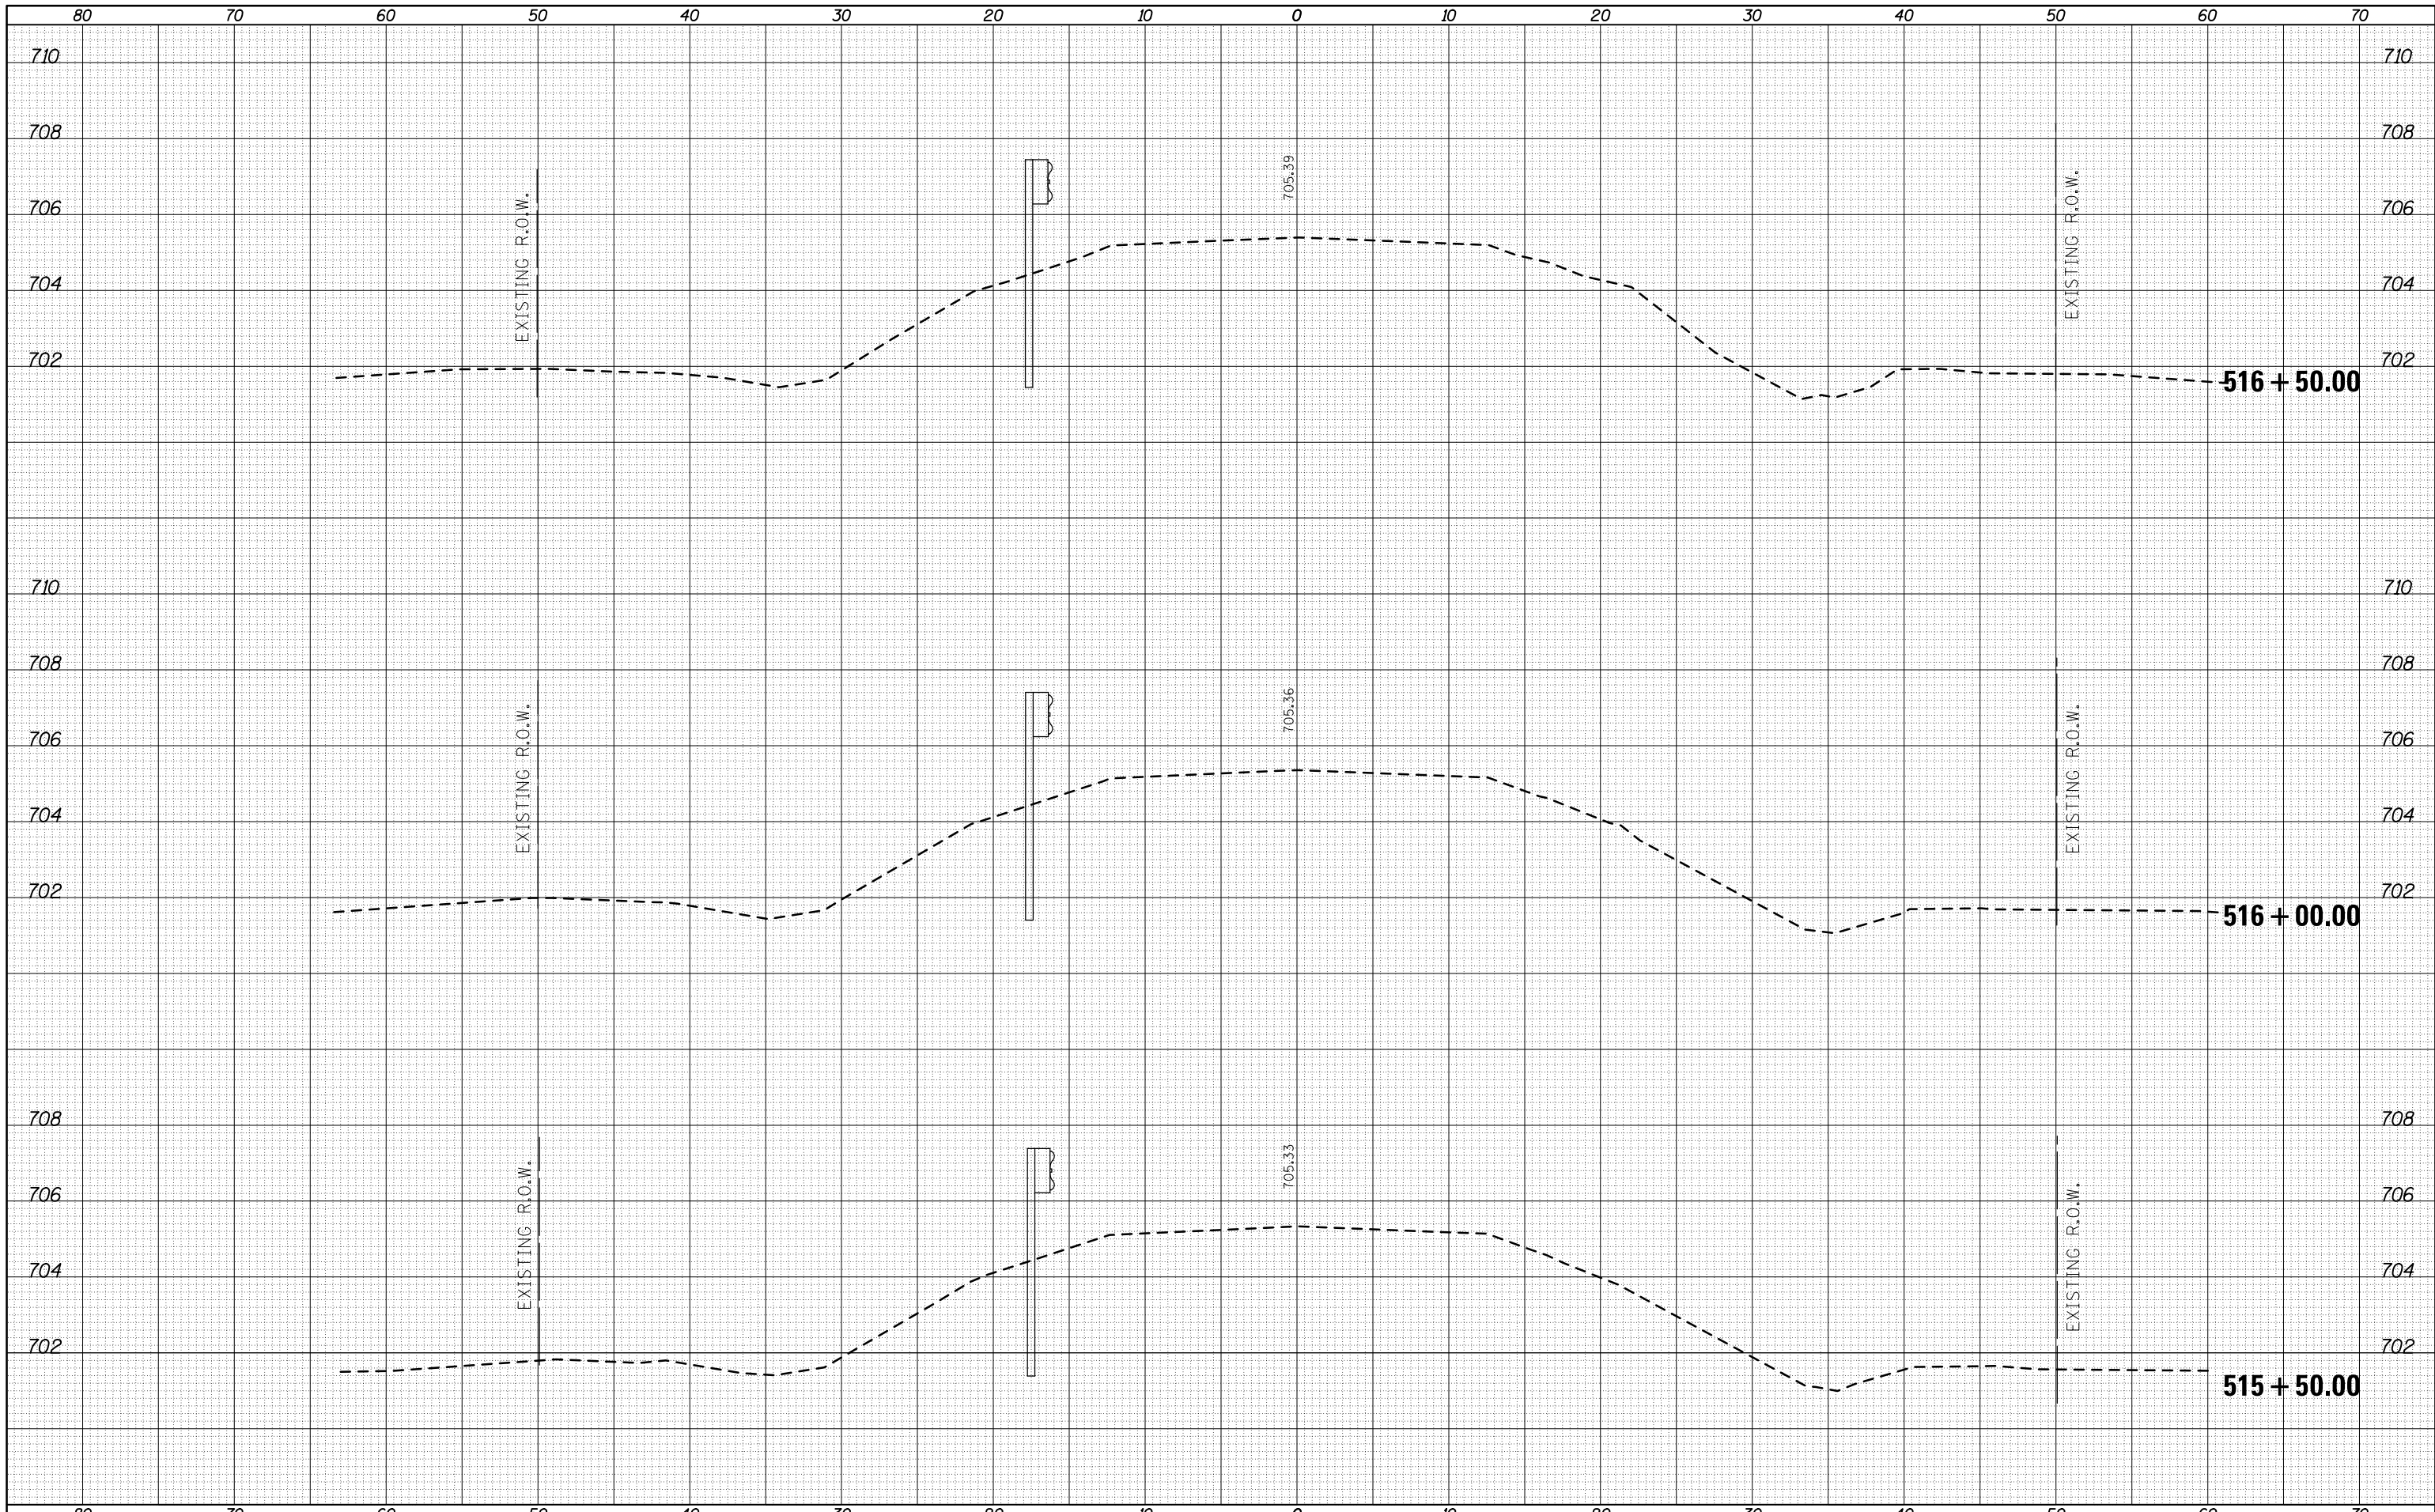

FILE NAME = c:\pw_work\pwidot\keysrb\d0104347\0570618-sht-023-8306xssht.dgn

USER NAME = keysrb
 DESIGNED -
 DRAWN -
 PLOT SCALE = 10.0000' / 1"
 PLOT DATE = 8/25/2011

REVISED -
 REVISED -
 REVISED -
 REVISED -
 CHECKED -
 DATE -

**STATE OF ILLINOIS
 DEPARTMENT OF TRANSPORTATION**

CROSS SECTIONS: CULVERT NO. 3 SN 023-8065

SCALE: SHEET NO. 6 OF 6 SHEETS STA. TO STA.

F.A.P. RTE.	SECTION	COUNTY	TOTAL SHEETS	SHEET NO.
749	14BR,14CR,123CR	Edgar	115	90
CONTRACT NO. 70618			ILLINOIS FED. AID PROJECT	