


DATE	
BY	
FINAL SURVEY	SURVEYED
NOTE BOOK	PLOTTED
NO.	AREAS CHECKED

DATE	
BY	
ORIGINAL SURVEY	SURVEYED
NOTE BOOK	PLOTTED
NO.	AREAS CHECKED

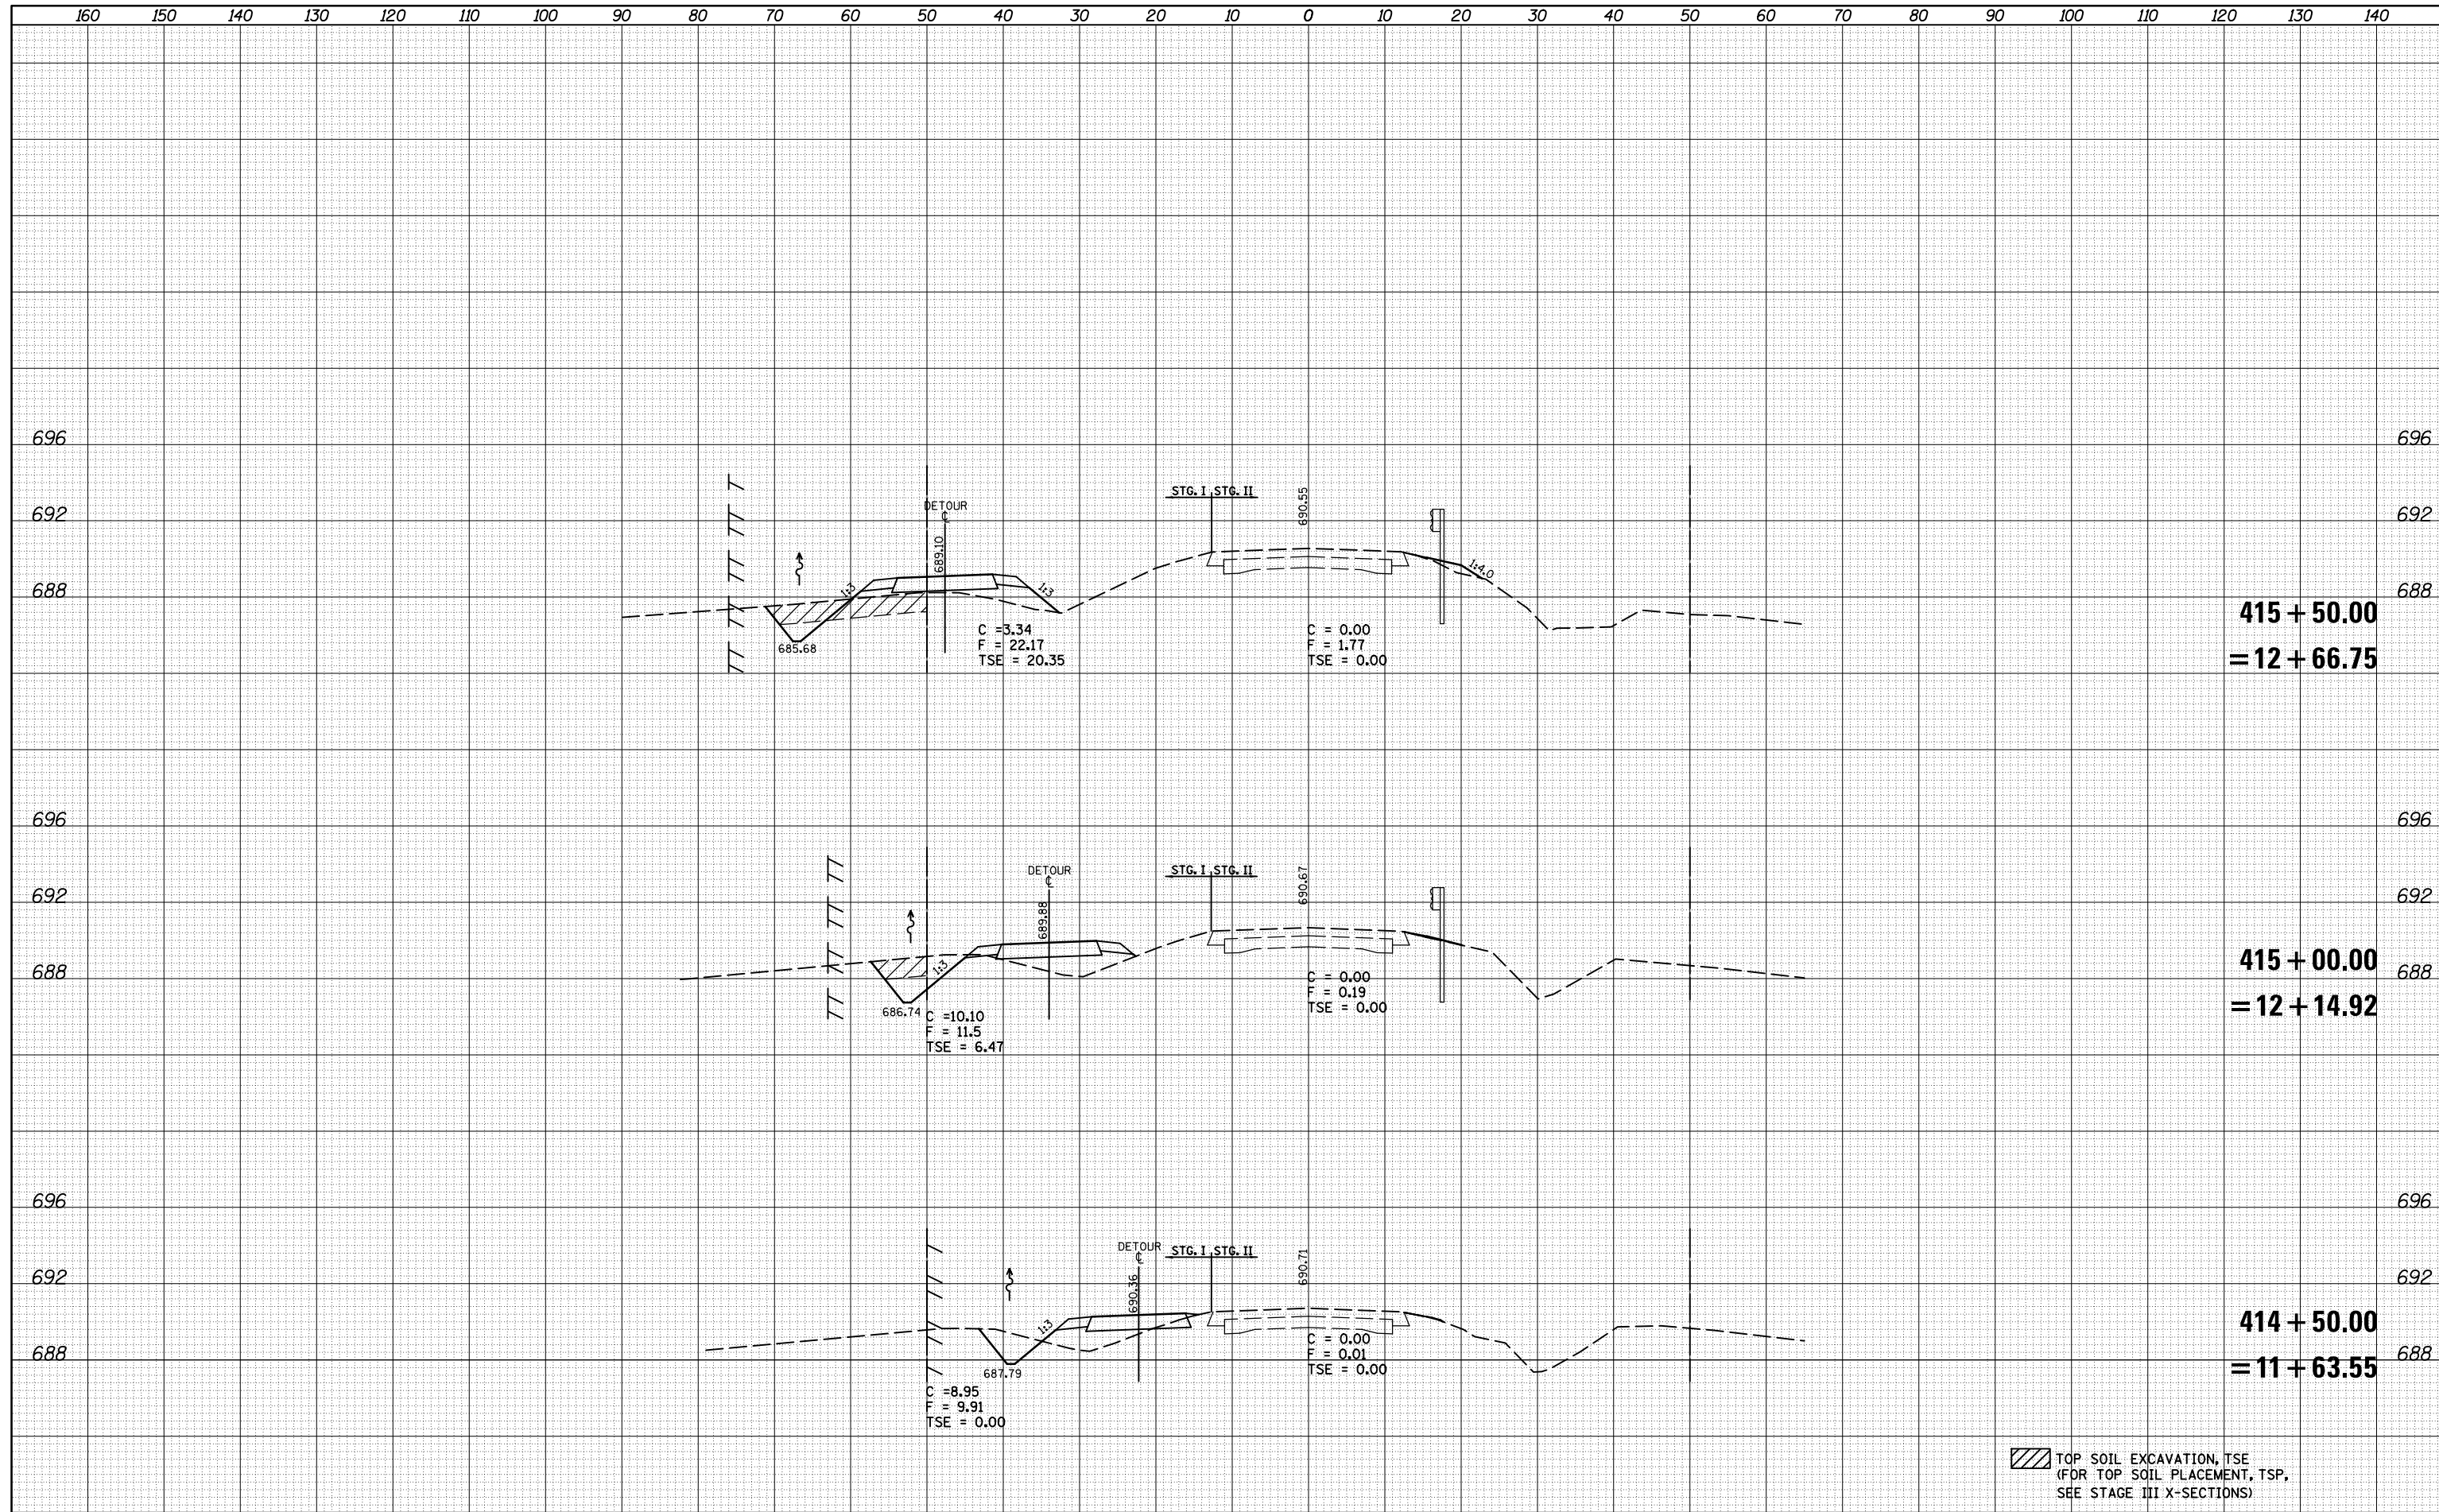

TOP SOIL EXCAVATION, TSE
(FOR TOP SOIL PLACEMENT, TSP,
SEE STAGE III X-SECTIONS)

FILE NAME =	USER NAME = keyarb	DESIGNED -	REVISIED -	STATE OF ILLINOIS DEPARTMENT OF TRANSPORTATION	CROSS SECTIONS - SN023-0034 STAGE I & II			F.A.P. RTE.	SECTION	COUNTY	TOTAL SHEETS	SHEET NO.
ca:\pw_work\pwidot\keysrb\d0104347\0570618-sht-xsh.tdgn		DRAWN -	REVISIED -					749	14BR,14CR,123CR	Edgar	115	92
PLOT SCALE = 20.0000' / in.		CHECKED -	REVISIED -		CONTRACT NO. 70618							
PLOT DATE = 8/25/2011		DATE -	REVISIED -		ILLINOIS FED. AID PROJECT							