


DATE	
BY	
SURVEYED	
PLOTTED	
TEMPLATE	
AREAS	
CHECKED	
FINAL SURVEY	
NOTE BOOK	
NO.	

DATE	
BY	
SURVEYED	
PLOTTED	
TEMPLATE	
AREAS	
CHECKED	
ORIGINAL SURVEY	
NOTE BOOK	
NO.	

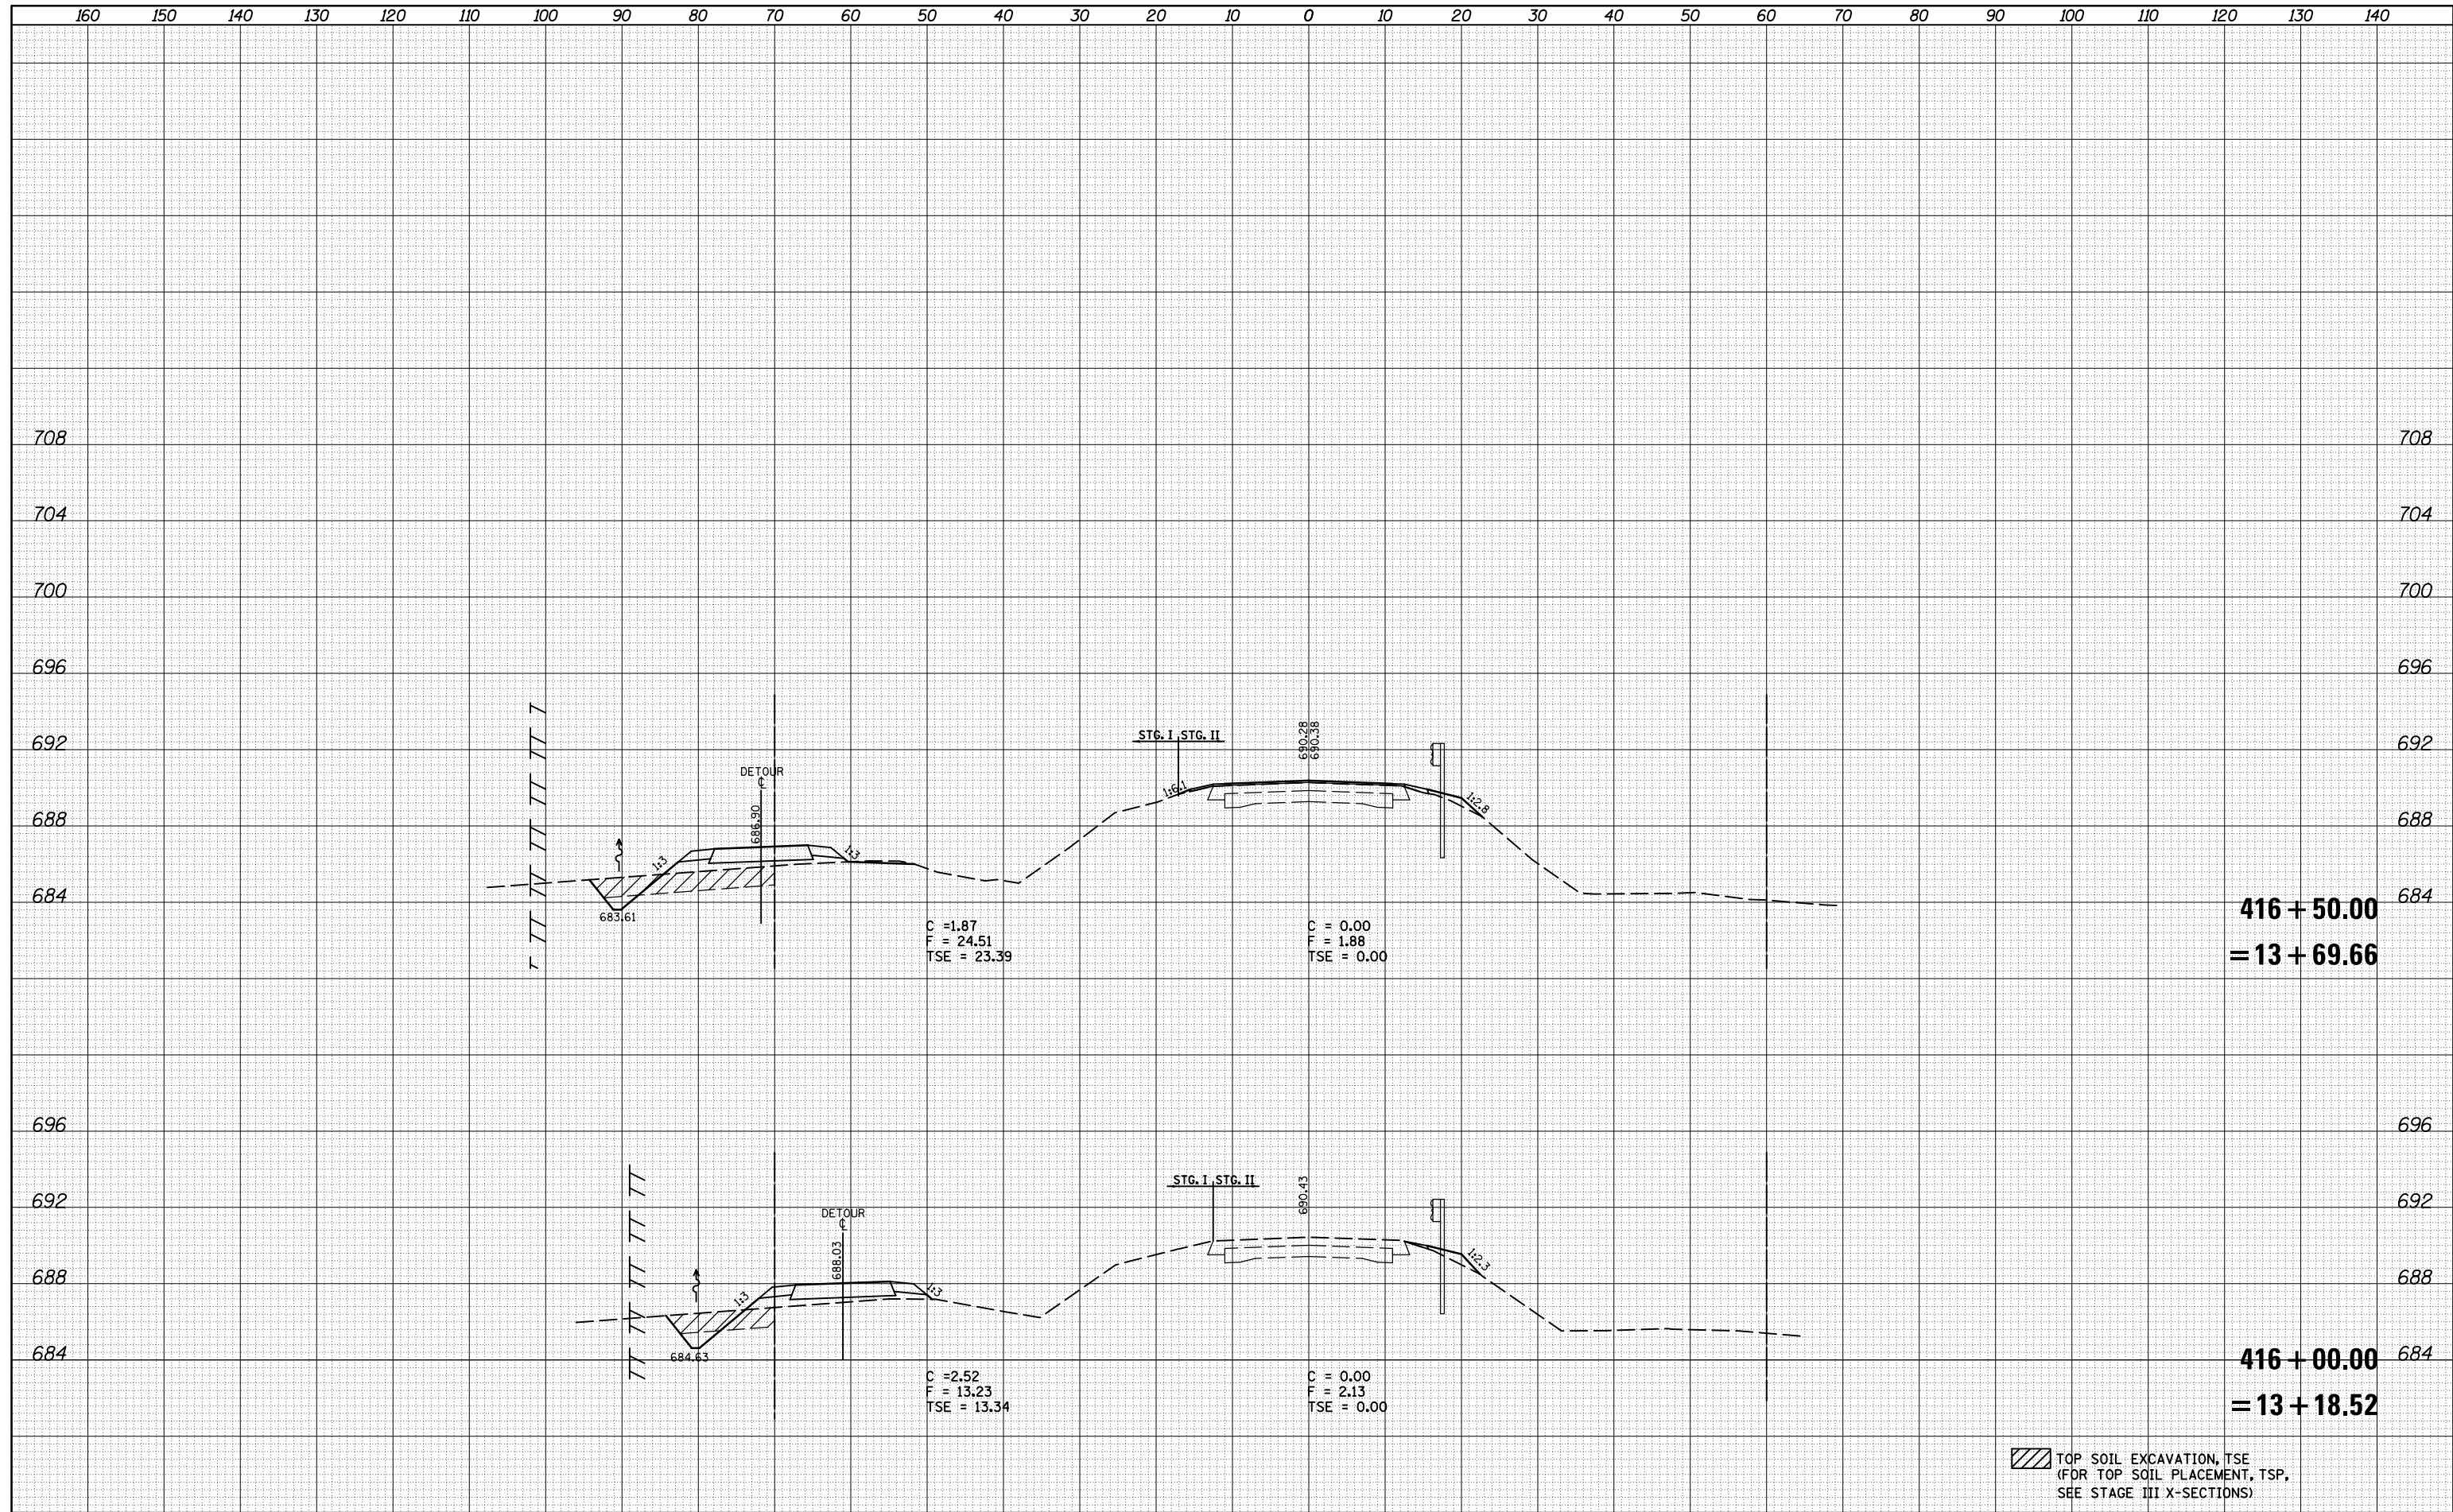

416 + 50.00
= 13 + 69.66

416 + 00.00
= 13 + 18.52

TOP SOIL EXCAVATION, TSE
(FOR TOP SOIL PLACEMENT, TSP,
SEE STAGE III X-SECTIONS)

FILE NAME =	USER NAME = keyarb	DESIGNED -	REVISED -	STATE OF ILLINOIS DEPARTMENT OF TRANSPORTATION	CROSS SECTIONS - SN023-0034 STAGE I & II			F.A.P. RTE.	SECTION	COUNTY	TOTAL SHEETS	SHEET NO.
ca:\pw_work\pwidot\keyarb\d0104347\0570618-sht-xsh.tdgn		DRAWN -	REVISED -					749	14BR,14CR,123CR	Edgar	115	93
PLOT SCALE = 20.0000' / in.		CHECKED -	REVISED -		CONTRACT NO. 70618							
PLOT DATE = 8/25/2011		DATE -	REVISED -		SCALE:	SHEET NO. OF SHEETS	STA. TO STA.	ILLINOIS FED. AID PROJECT				