


DATE	
BY	
FINAL SURVEY	
SURVEYED	
PLOTTED	
TEMPLATE	
AREAS	
NO.	
AREAS CHECKED	

DATE	
BY	
ORIGINAL SURVEY	
SURVEYED	
PLOTTED	
TEMPLATE	
AREAS	
NO.	
AREAS CHECKED	

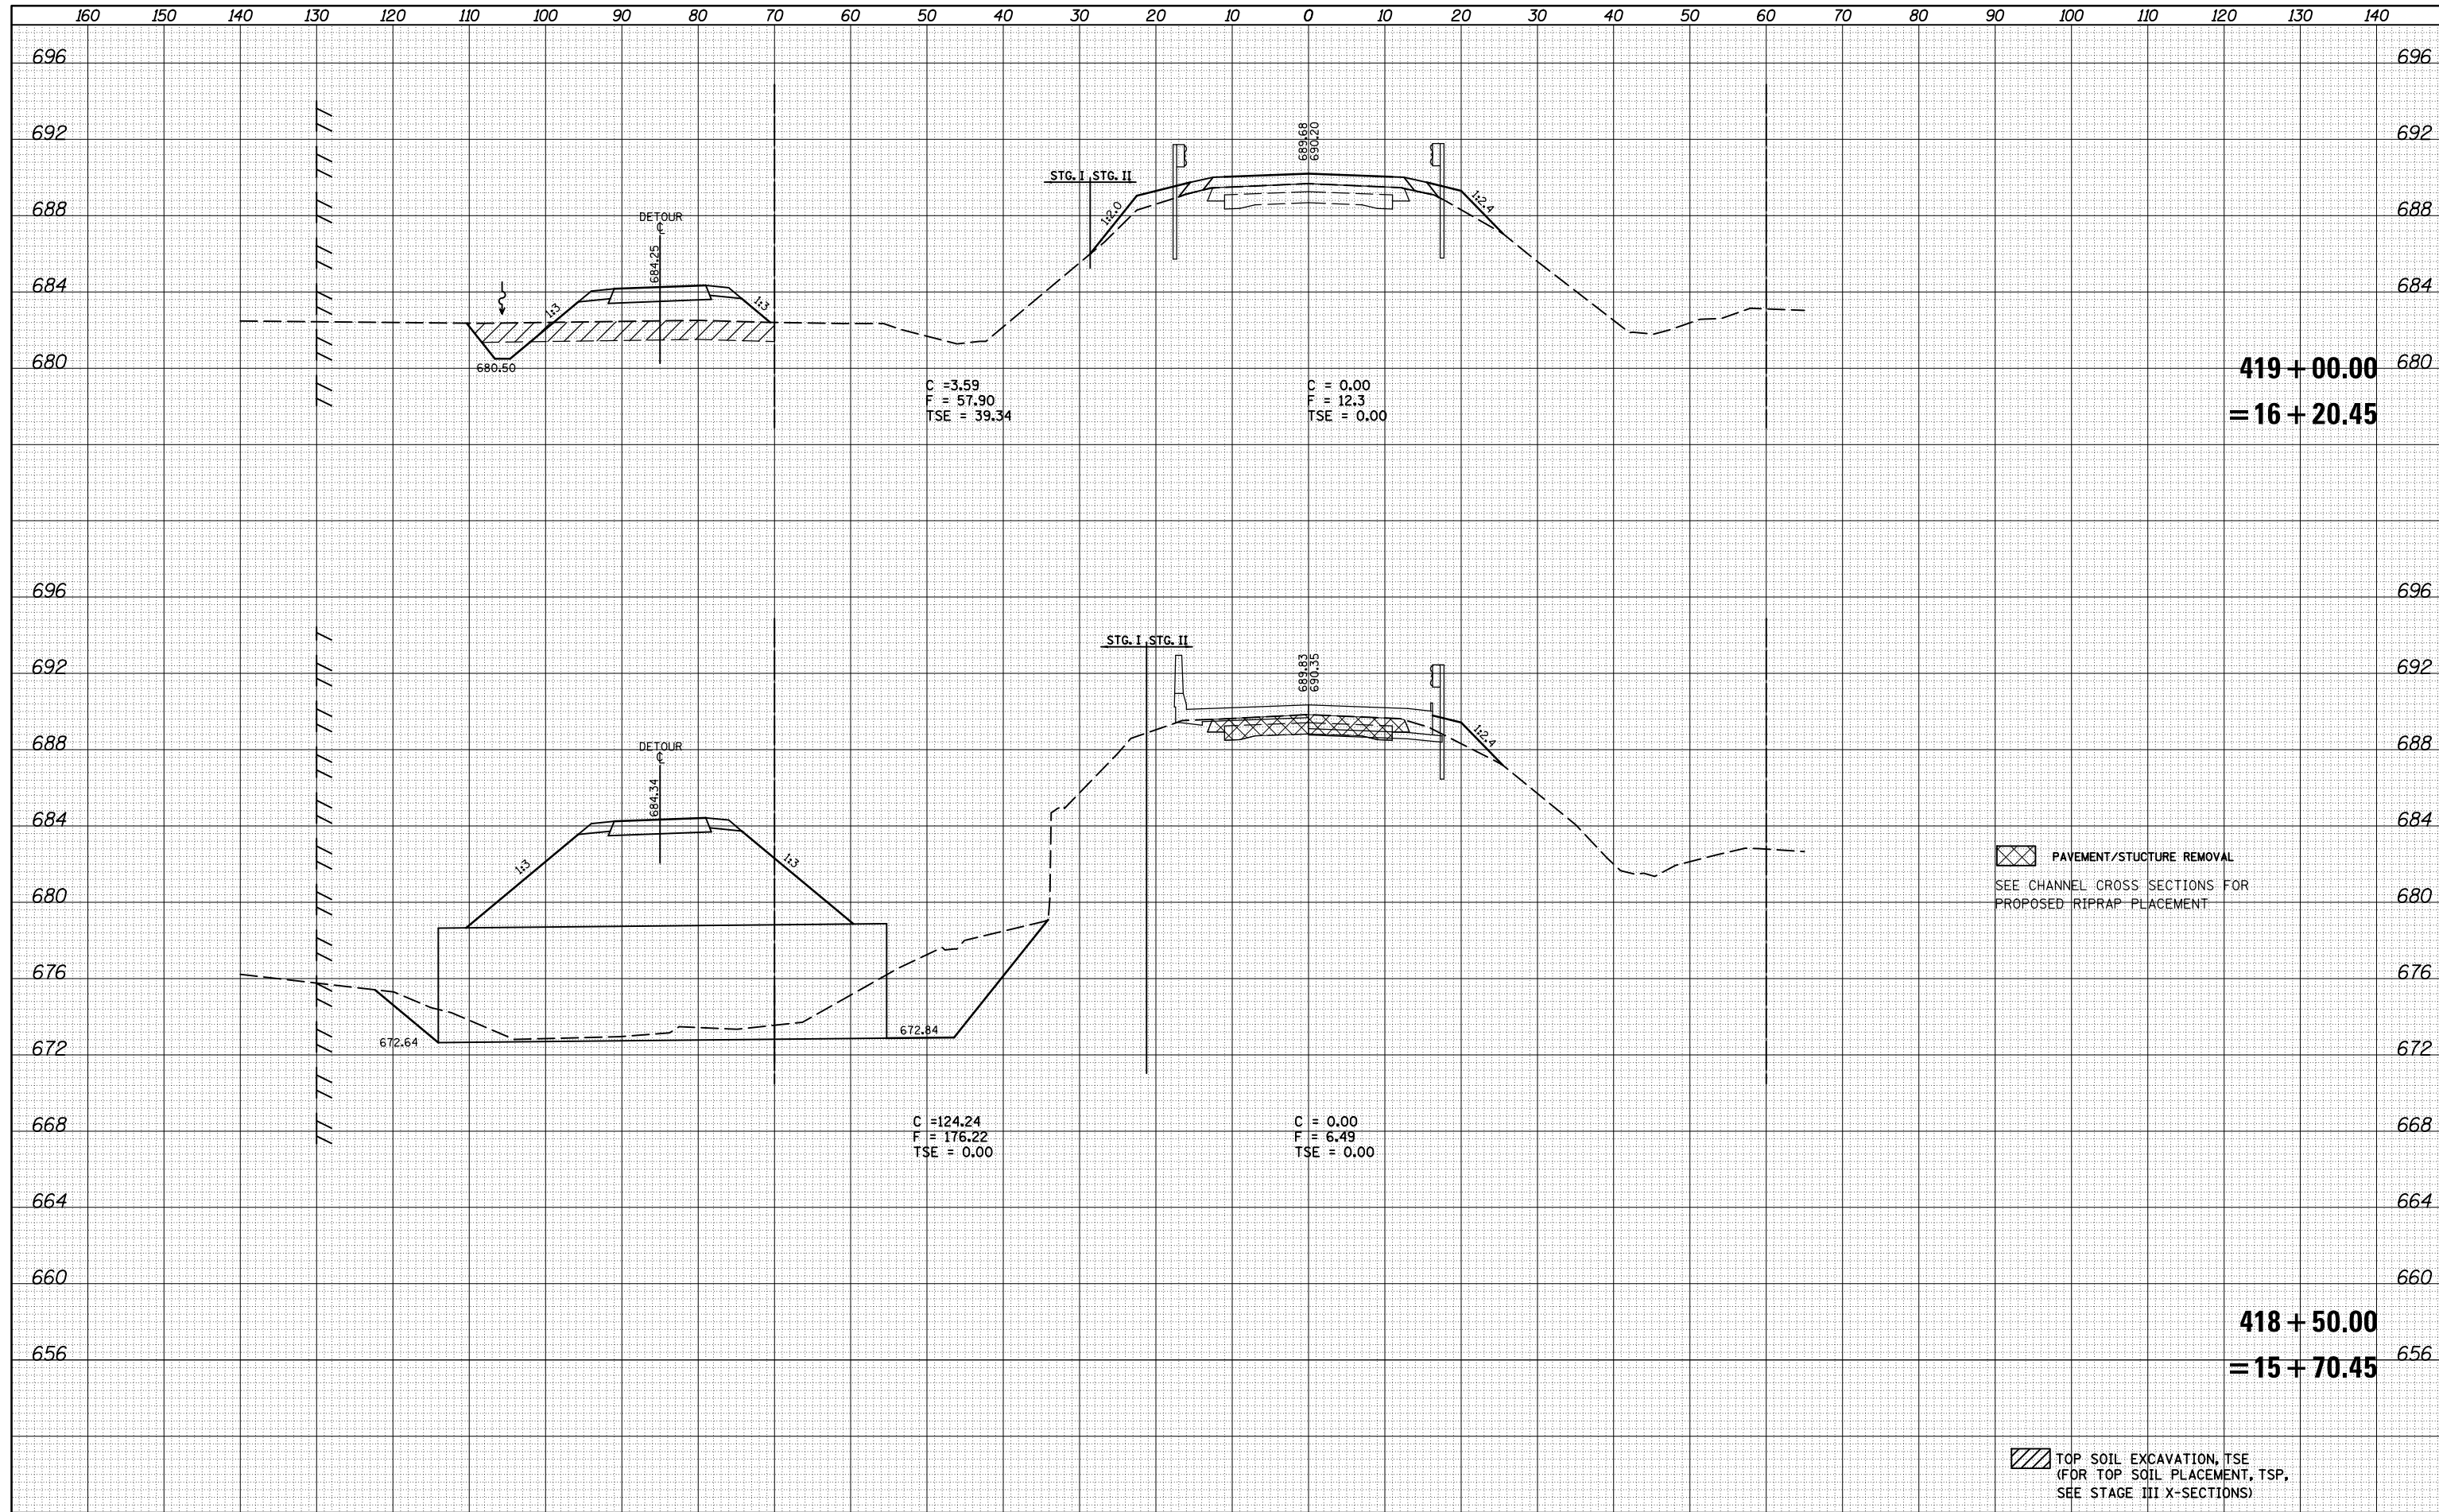

419 + 00.00
= 16 + 20.45

418 + 50.00
= 15 + 70.45

☒ PAVEMENT/STRUCTURE REMOVAL
SEE CHANNEL CROSS SECTIONS FOR PROPOSED RIPRAP PLACEMENT

▨ TOP SOIL EXCAVATION, TSE
(FOR TOP SOIL PLACEMENT, TSP, SEE STAGE III X-SECTIONS)

FILE NAME =	USER NAME = keyarb	DESIGNED -	REVISED -
c:\pw_work\pwidot\keyarb\d0104347\0570618-sht-xsh.tdgn		DRAWN -	REVISED -
		CHECKED -	REVISED -
		DATE -	REVISED -

STATE OF ILLINOIS
DEPARTMENT OF TRANSPORTATION

CROSS SECTIONS - SN023-0034
STAGE I & II

SCALE: SHEET NO. OF SHEETS STA. TO STA.

F.A.P. RTE.	SECTION	COUNTY	TOTAL SHEETS	SHEET NO.
749	14BR,14CR,123CR	Edgar	115	96
CONTRACT NO. 70618				
ILLINOIS FED. AID PROJECT				