


DATE	
BY	
SURVEYED	
PLOTTED	
TEMPLATE	
AREAS	
CHECKED	
FINAL SURVEY	
NOTE BOOK	
NO.	

DATE	
BY	
SURVEYED	
PLOTTED	
TEMPLATE	
AREAS	
CHECKED	
ORIGINAL SURVEY	
NOTE BOOK	
NO.	

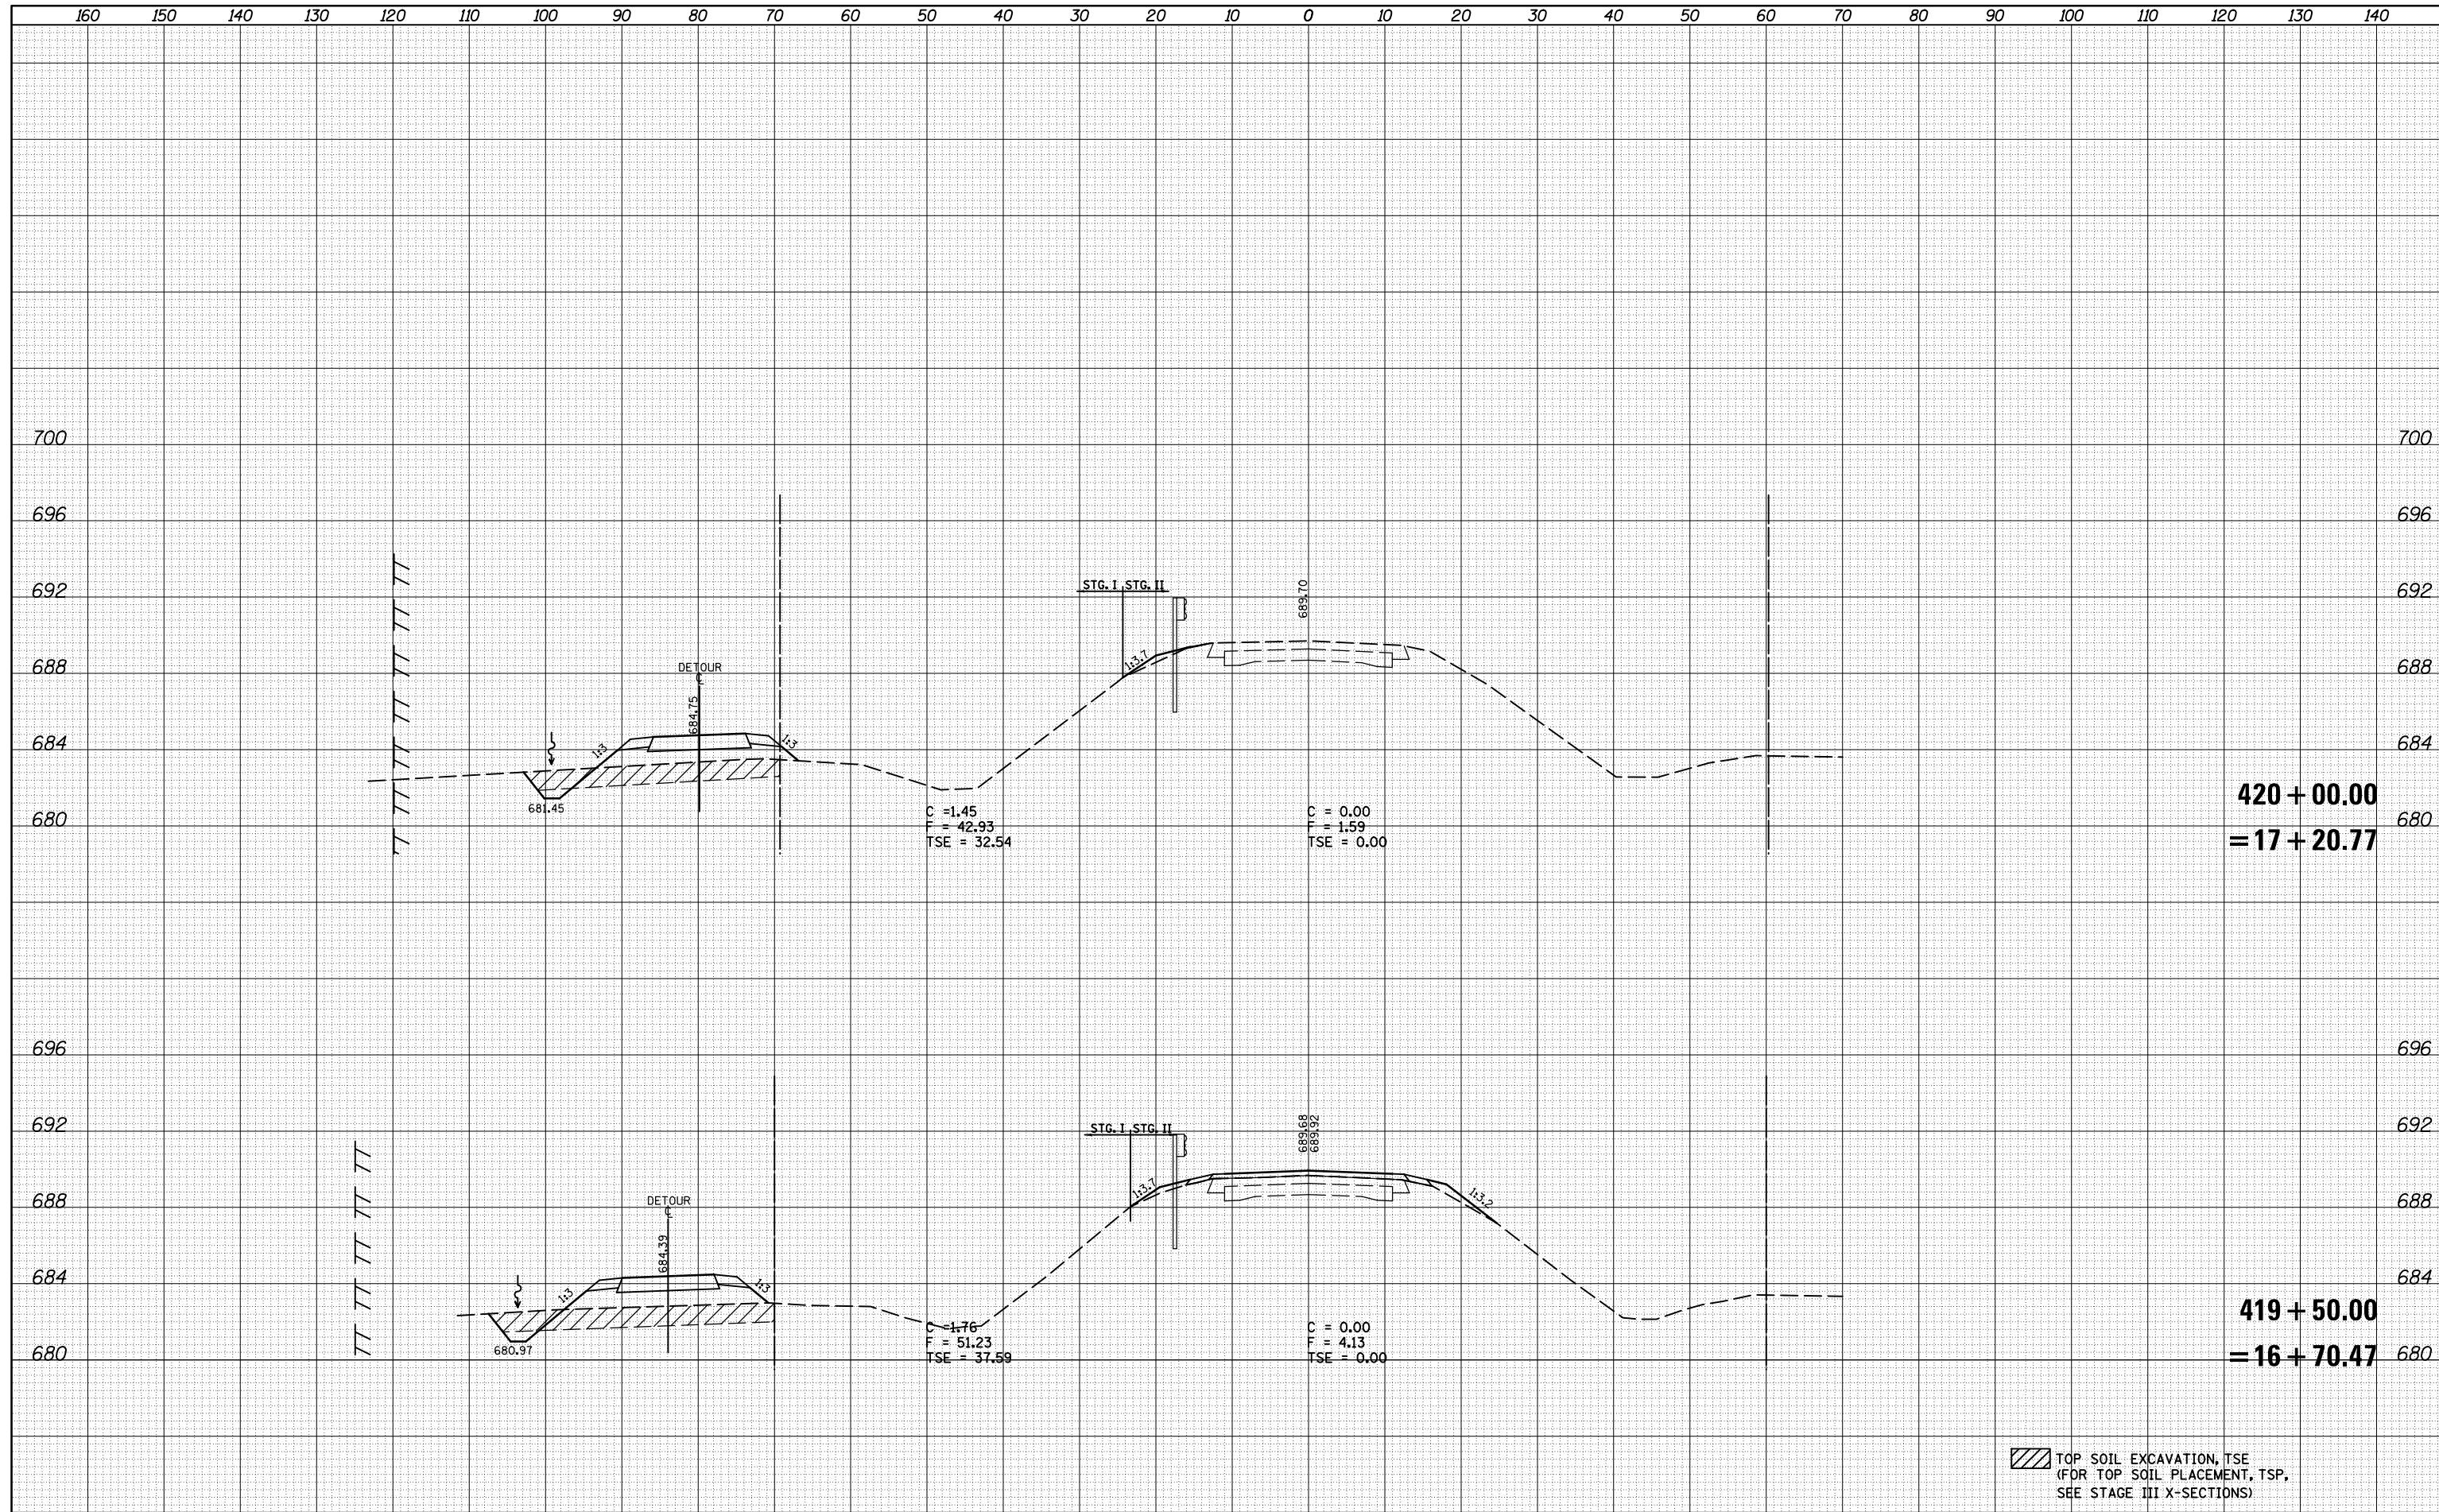

420 + 00.00
= 17 + 20.77

419 + 50.00
= 16 + 70.47

TOP SOIL EXCAVATION, TSE
(FOR TOP SOIL PLACEMENT, TSP,
SEE STAGE III X-SECTIONS)

FILE NAME =	USER NAME = keyarb	DESIGNED -	REVISD -	STATE OF ILLINOIS DEPARTMENT OF TRANSPORTATION	CROSS SECTIONS - SN023-0034 STAGE I & II			F.A.P. RTE.	SECTION	COUNTY	TOTAL SHEETS	SHEET NO.
c:\pw_work\pwork\keysrb\d0104347\0570618-sht-xsh.tdgn		DRAWN -	REVISD -					749	14BR,14CR,123CR	Edgar	115	97
PLOT SCALE = 20.0000' / in.		CHECKED -	REVISD -		CONTRACT NO. 70618							
PLOT DATE = 8/25/2011		DATE -	REVISD -		ILLINOIS FED. AID PROJECT							
				SCALE:	SHEET NO. OF	SHEETS	STA.	TO STA.				