


DATE	
BY	
FINAL SURVEY NO.	
SURVEYED AREAS CHECKED	
PLOTTED TEMPLATE AREAS CHECKED	
NOTE BOOK NO.	

DATE	
BY	
ORIGINAL SURVEY NO.	
SURVEYED AREAS CHECKED	
PLOTTED TEMPLATE AREAS CHECKED	
NOTE BOOK NO.	

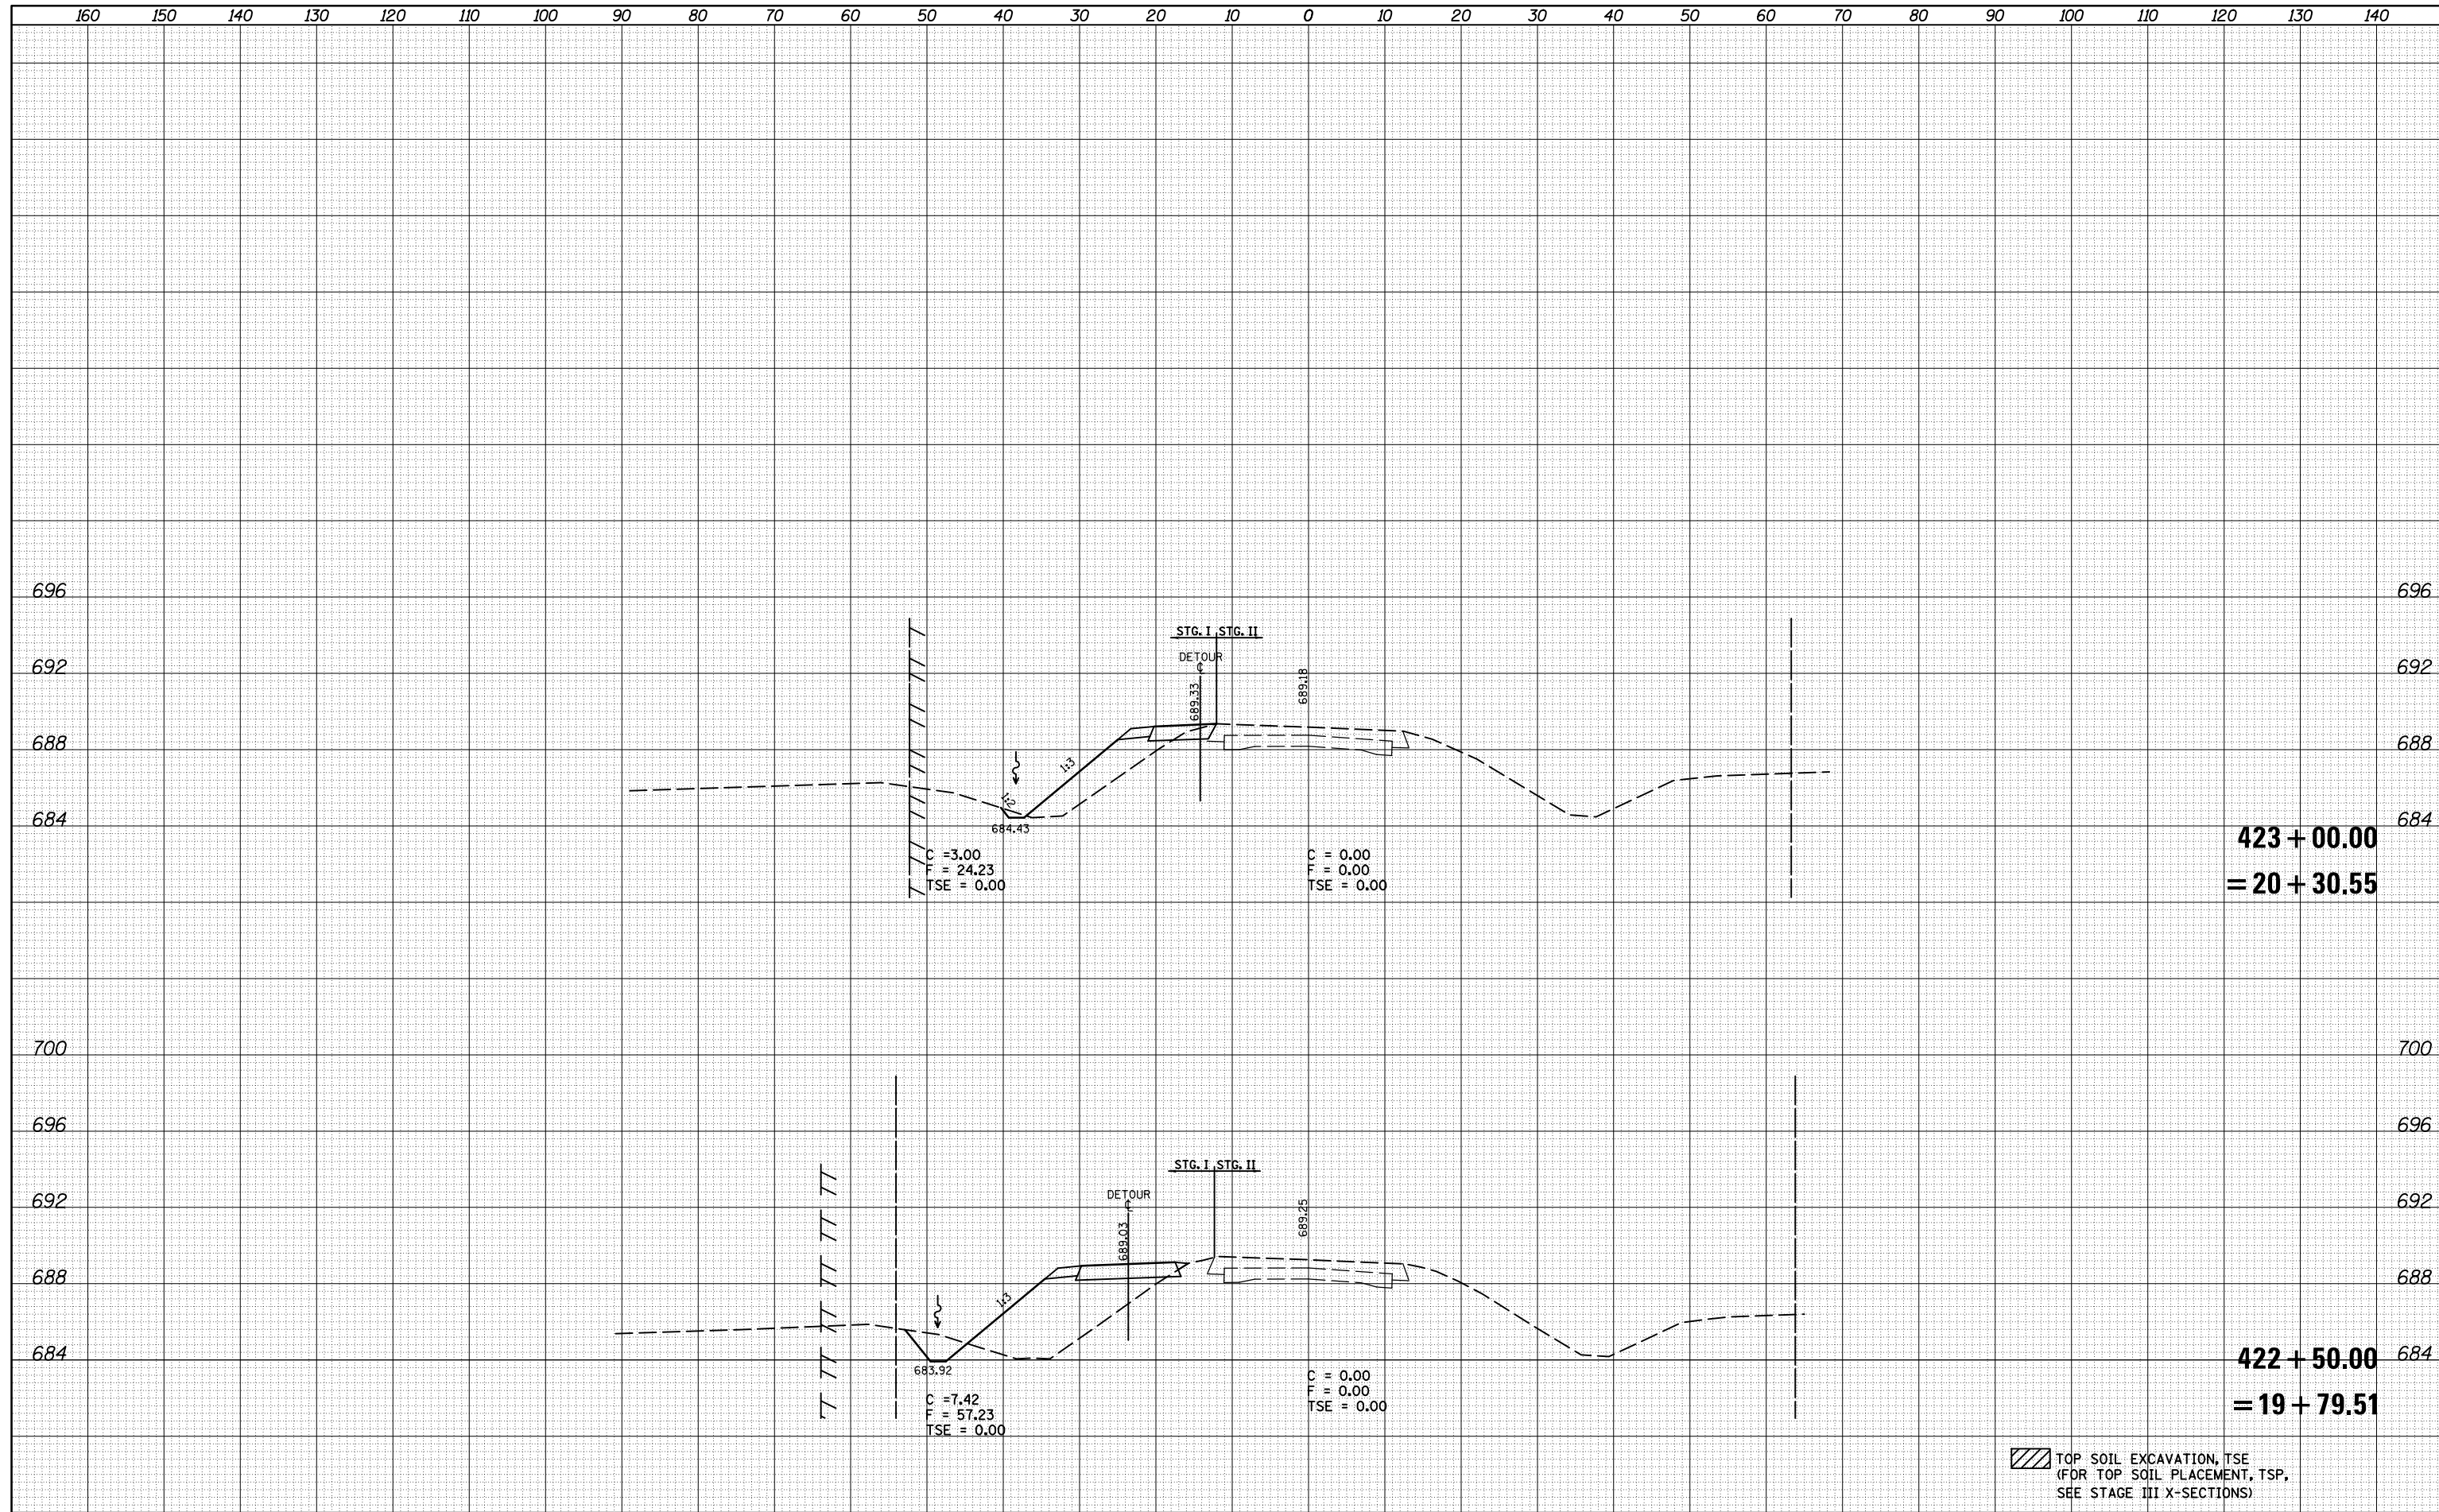

423 + 00.00
= 20 + 30.55

422 + 50.00
= 19 + 79.51

TOP SOIL EXCAVATION, TSE
(FOR TOP SOIL PLACEMENT, TSP,
SEE STAGE III X-SECTIONS)

FILE NAME =	USER NAME = keyarb	DESIGNED -	REVISIED -	STATE OF ILLINOIS DEPARTMENT OF TRANSPORTATION	CROSS SECTIONS - SN023-0034 STAGE I & II			F.A.P. RTE.	SECTION	COUNTY	TOTAL SHEETS	SHEET NO.
c:\pw_work\pwork\keyarb\d0104347\0570618-sht-xsh.tdgn		DRAWN -	REVISIED -					749	14BR,14CR,123CR	Edgar	115	100
PLOT SCALE = 20.0000' / in.		CHECKED -	REVISIED -		CONTRACT NO. 70618							
PLOT DATE = 8/25/2011		DATE -	REVISIED -		ILLINOIS FED. AID PROJECT							
					SCALE:	SHEET NO. OF SHEETS	STA. TO STA.					