


|              |          |
|--------------|----------|
| DATE         |          |
| BY           |          |
| FINAL SURVEY | SURVEYED |
| NOTE BOOK    | PLOTTED  |
| NO.          | TEMPLATE |
|              | AREAS    |
|              | CHECKED  |

|                 |          |
|-----------------|----------|
| DATE            |          |
| BY              |          |
| ORIGINAL SURVEY | SURVEYED |
| NOTE BOOK       | PLOTTED  |
| NO.             | TEMPLATE |
|                 | AREAS    |
|                 | CHECKED  |

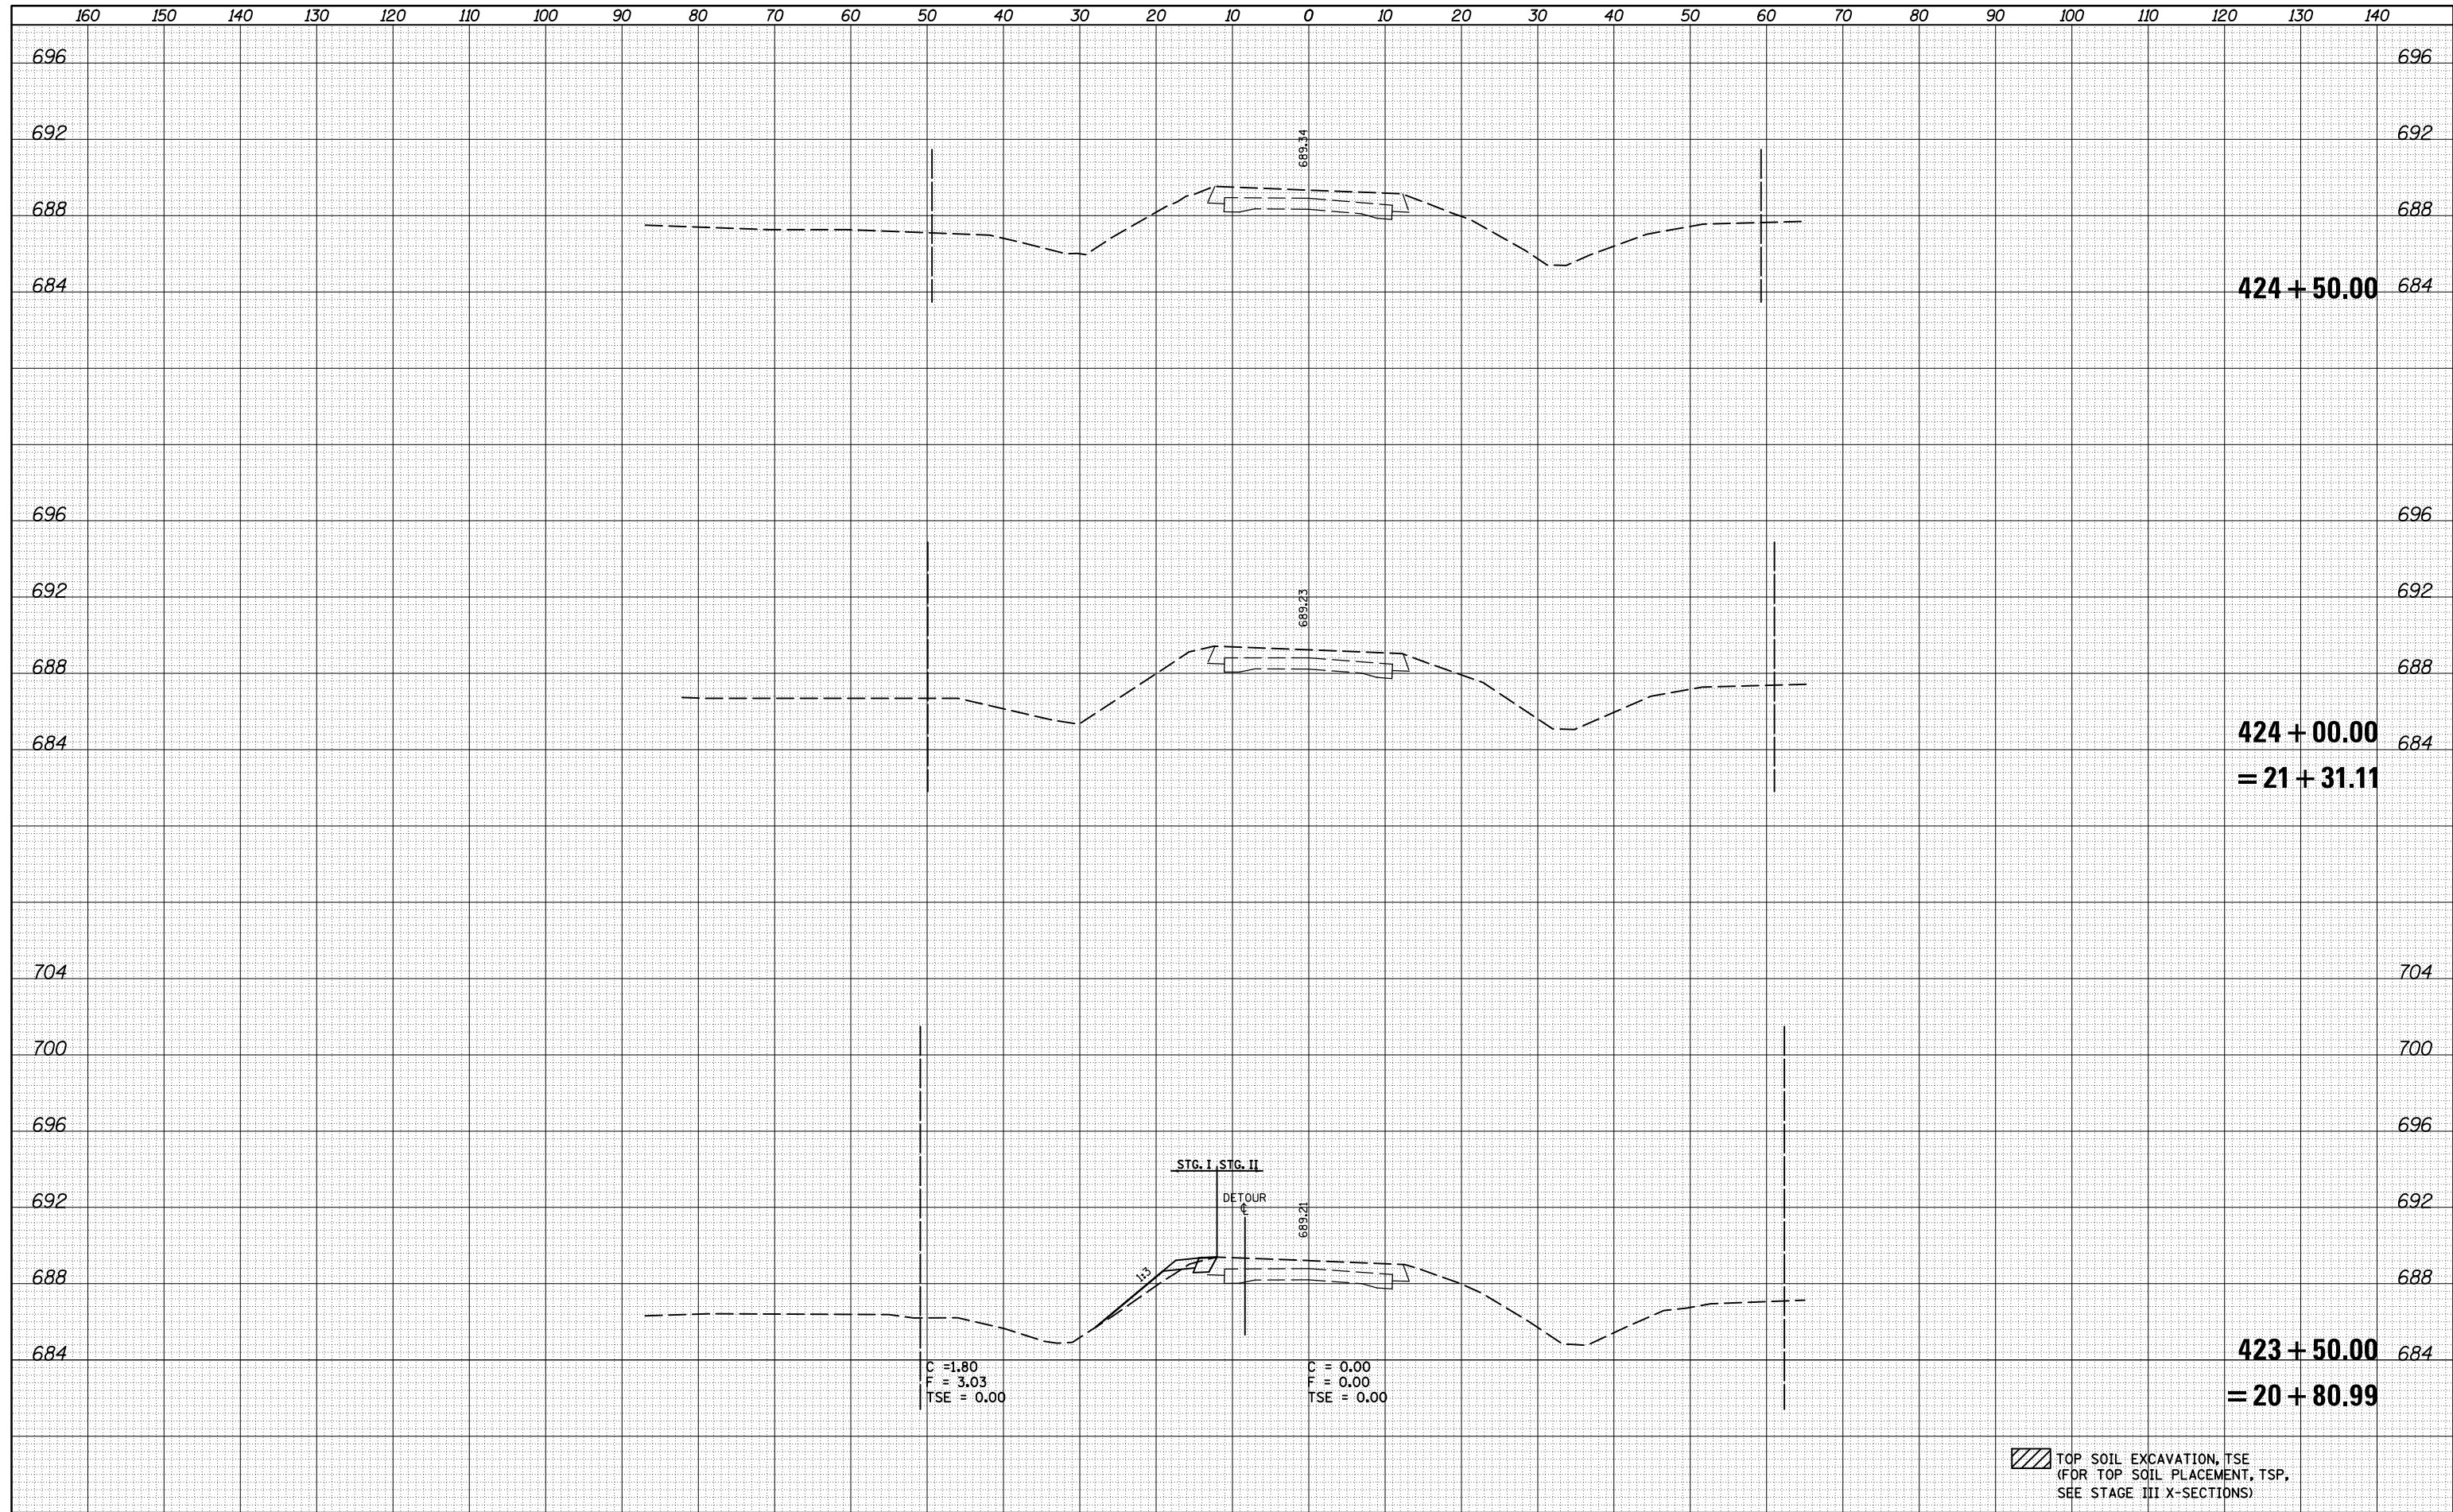

424 + 50.00

424 + 00.00  
= 21 + 31.11

423 + 50.00  
= 20 + 80.99

C = 1.80  
F = 3.03  
TSE = 0.00

C = 0.00  
F = 0.00  
TSE = 0.00

TOP SOIL EXCAVATION, TSE  
(FOR TOP SOIL PLACEMENT, TSP,  
SEE STAGE III X-SECTIONS)

FILE NAME =  
c:\pw\_work\p1dot\keysrb\d0104347\0570618-sht-xsh.tdgn

USER NAME = keysrb  
PLOT SCALE = 20.0000' / in.  
PLOT DATE = 8/25/2011

DESIGNED -  
DRAWN -  
CHECKED -  
DATE -

REVISED -  
REVISED -  
REVISED -  
REVISED -

STATE OF ILLINOIS  
DEPARTMENT OF TRANSPORTATION

CROSS SECTIONS - SN023-0034  
STAGE I & II

SCALE: SHEET NO. OF SHEETS STA. TO STA.

| F.A.P. RTE.        | SECTION         | COUNTY | TOTAL SHEETS              | SHEET NO. |
|--------------------|-----------------|--------|---------------------------|-----------|
| 749                | 14BR,14CR,123CR | Edgar  | 115                       | 101       |
| CONTRACT NO. 70618 |                 |        | ILLINOIS FED. AID PROJECT |           |