


DATE	
BY	
SURVEYED	
PLOTTED	
TEMPLATE	
AREAS	
CHECKED	
FINAL SURVEY	
NOTE BOOK	
NO.	

DATE	
BY	
SURVEYED	
PLOTTED	
TEMPLATE	
AREAS	
CHECKED	
ORIGINAL SURVEY	
NOTE BOOK	
NO.	

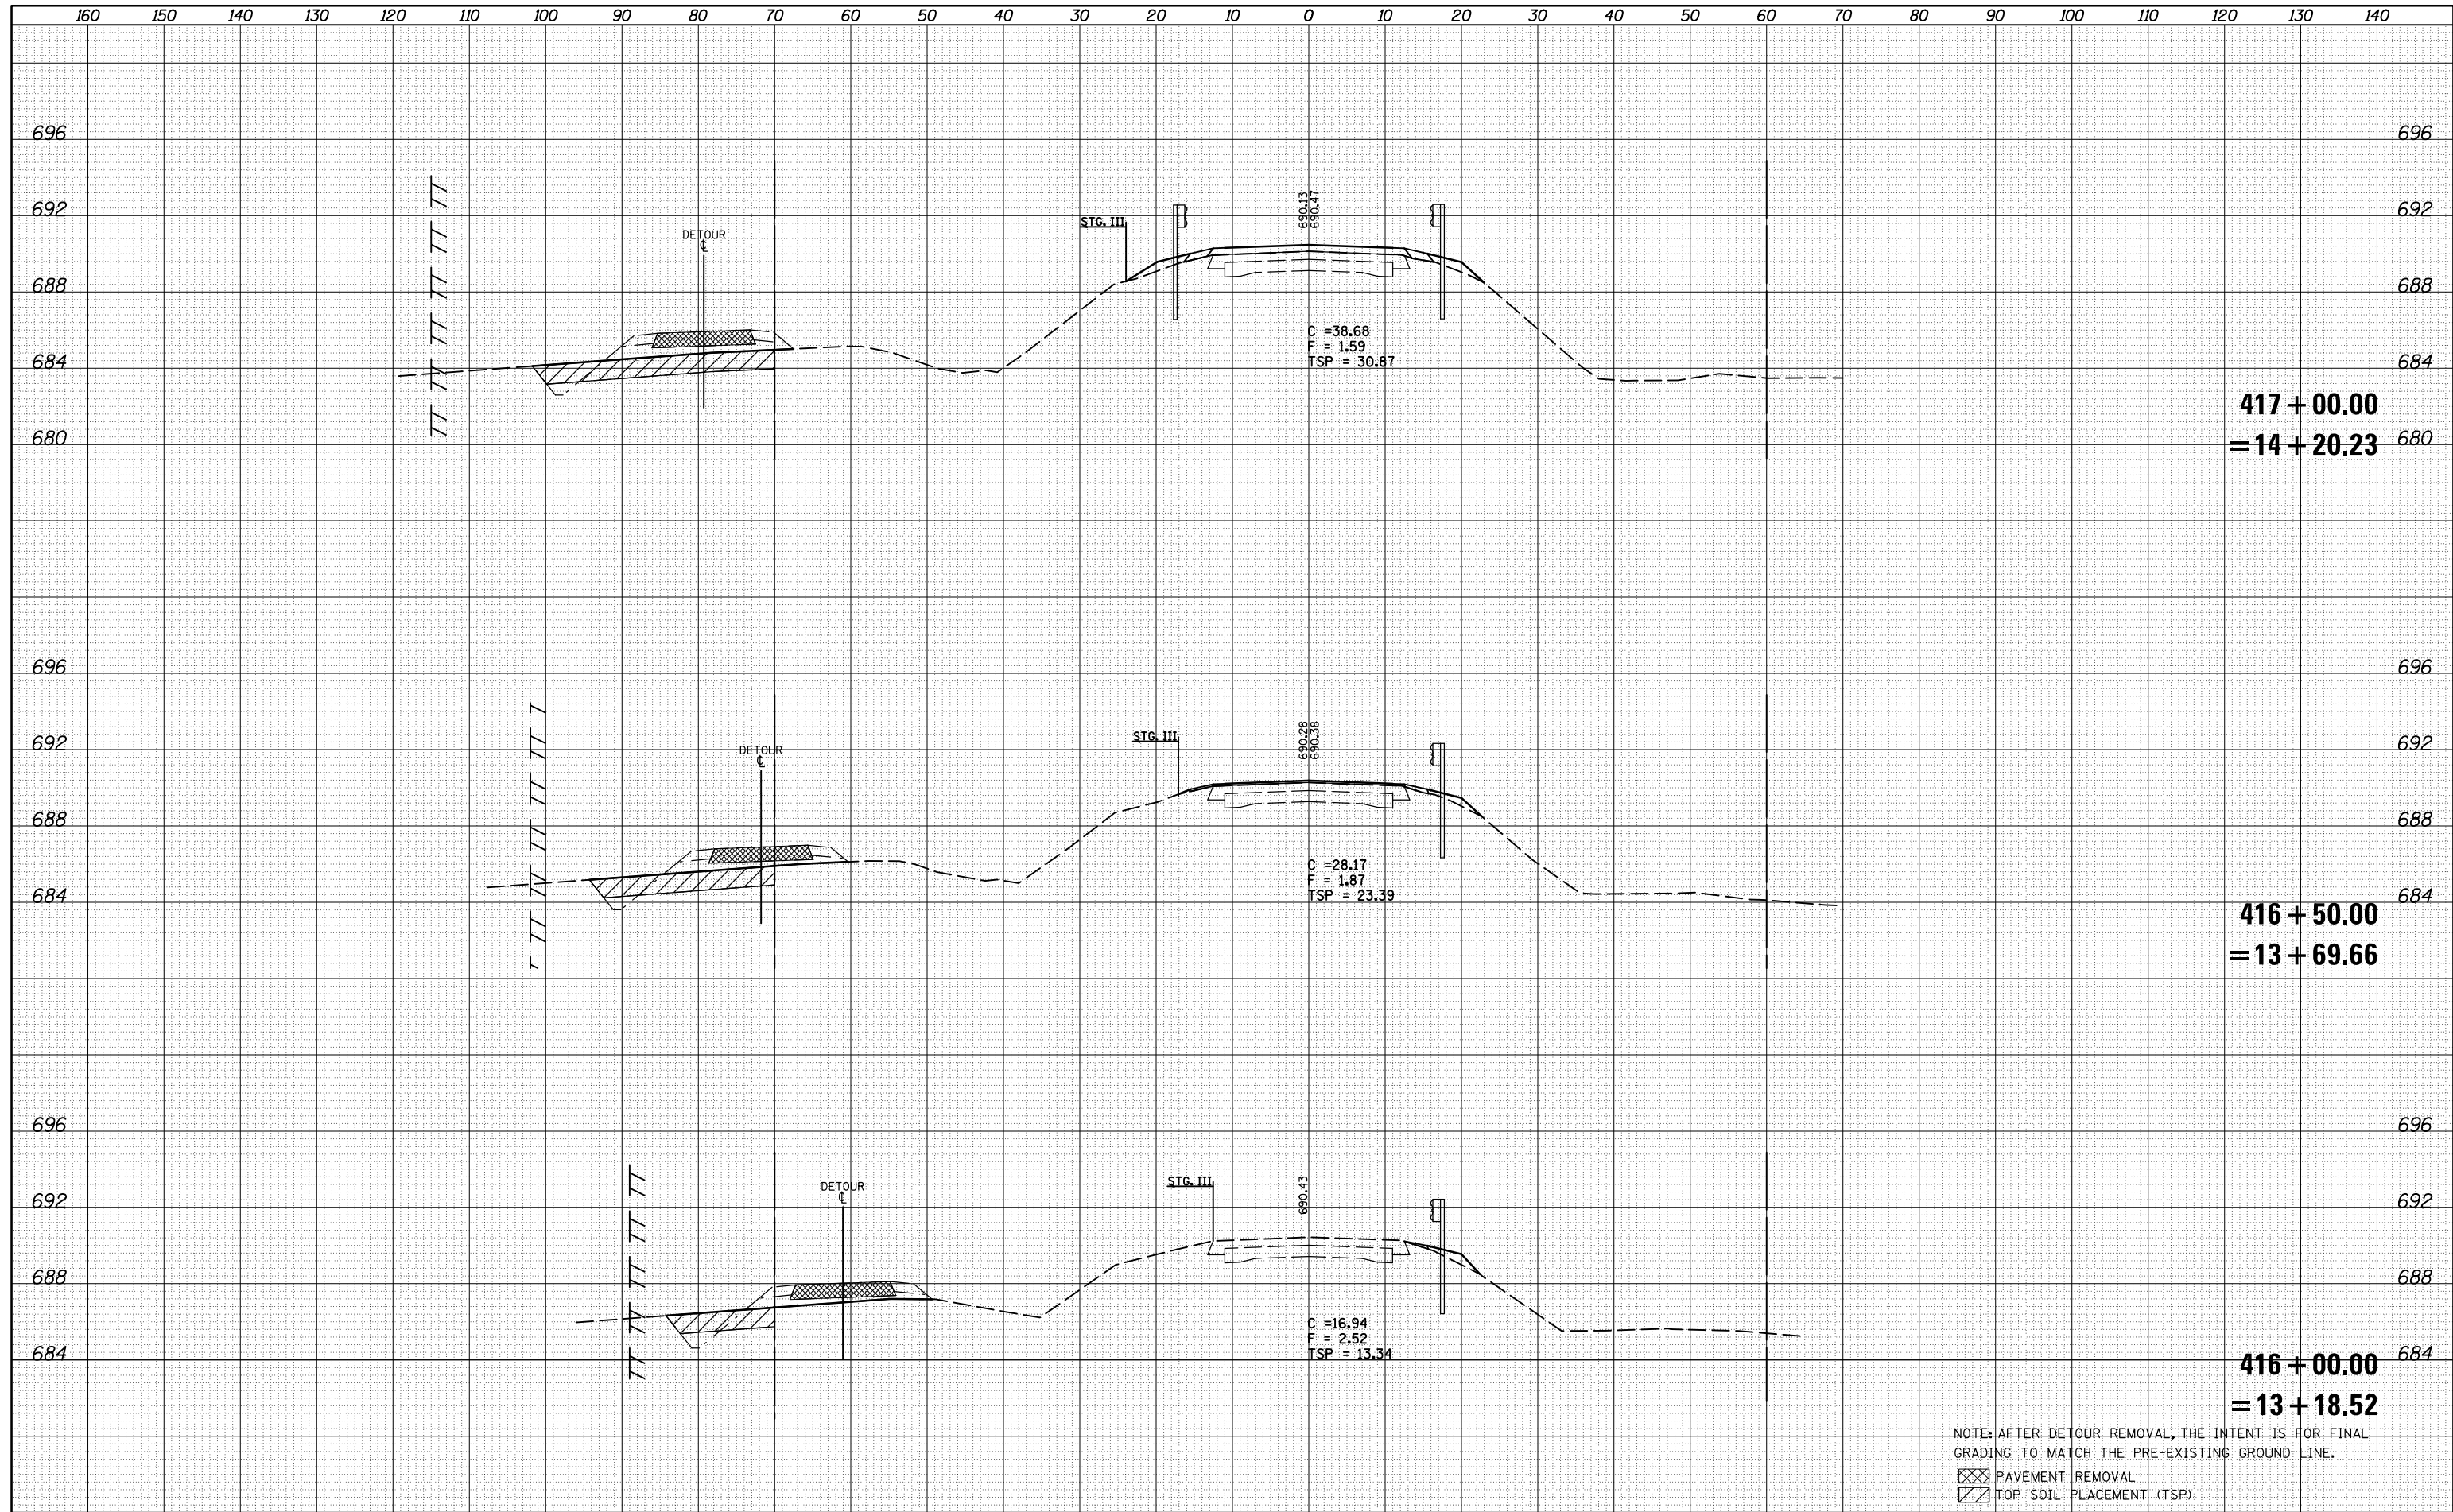

NOTE: AFTER DETOUR REMOVAL, THE INTENT IS FOR FINAL GRADING TO MATCH THE PRE-EXISTING GROUND LINE.

PAVEMENT REMOVAL  
 TOP SOIL PLACEMENT (TSP)

FILE NAME =	USER NAME = keysrb	DESIGNED -	REVISED -	<b>STATE OF ILLINOIS</b> <b>DEPARTMENT OF TRANSPORTATION</b>	<b>CROSS SECTIONS - SN023-0034</b> <b>STAGE III</b>				F.A.P. RTE.	SECTION	COUNTY	TOTAL SHEETS	SHEET NO.
c:\pw_work\pwidot\keysrb\d0104347\0570618-sht-5-FG.dgn		DRAWN -	REVISED -						749	14BR,14CR,123CR	Edgar	115	104
PLOT SCALE = 20.0000' / in.		CHECKED -	REVISED -		CONTRACT NO. 70618								
PLOT DATE = 8/25/2011		DATE -	REVISED -		ILLINOIS FED. AID PROJECT								
				SCALE:	SHEET NO.	OF	SHEETS	STA.	TO	STA.			