


DATE	
BY	
FINAL SURVEY	SURVEYED
NOTE BOOK	PLOTTED
NO.	TEMPLATE
	AREAS
	CHECKED

DATE	
BY	
ORIGINAL SURVEY	SURVEYED
NOTE BOOK	PLOTTED
NO.	TEMPLATE
	AREAS
	CHECKED

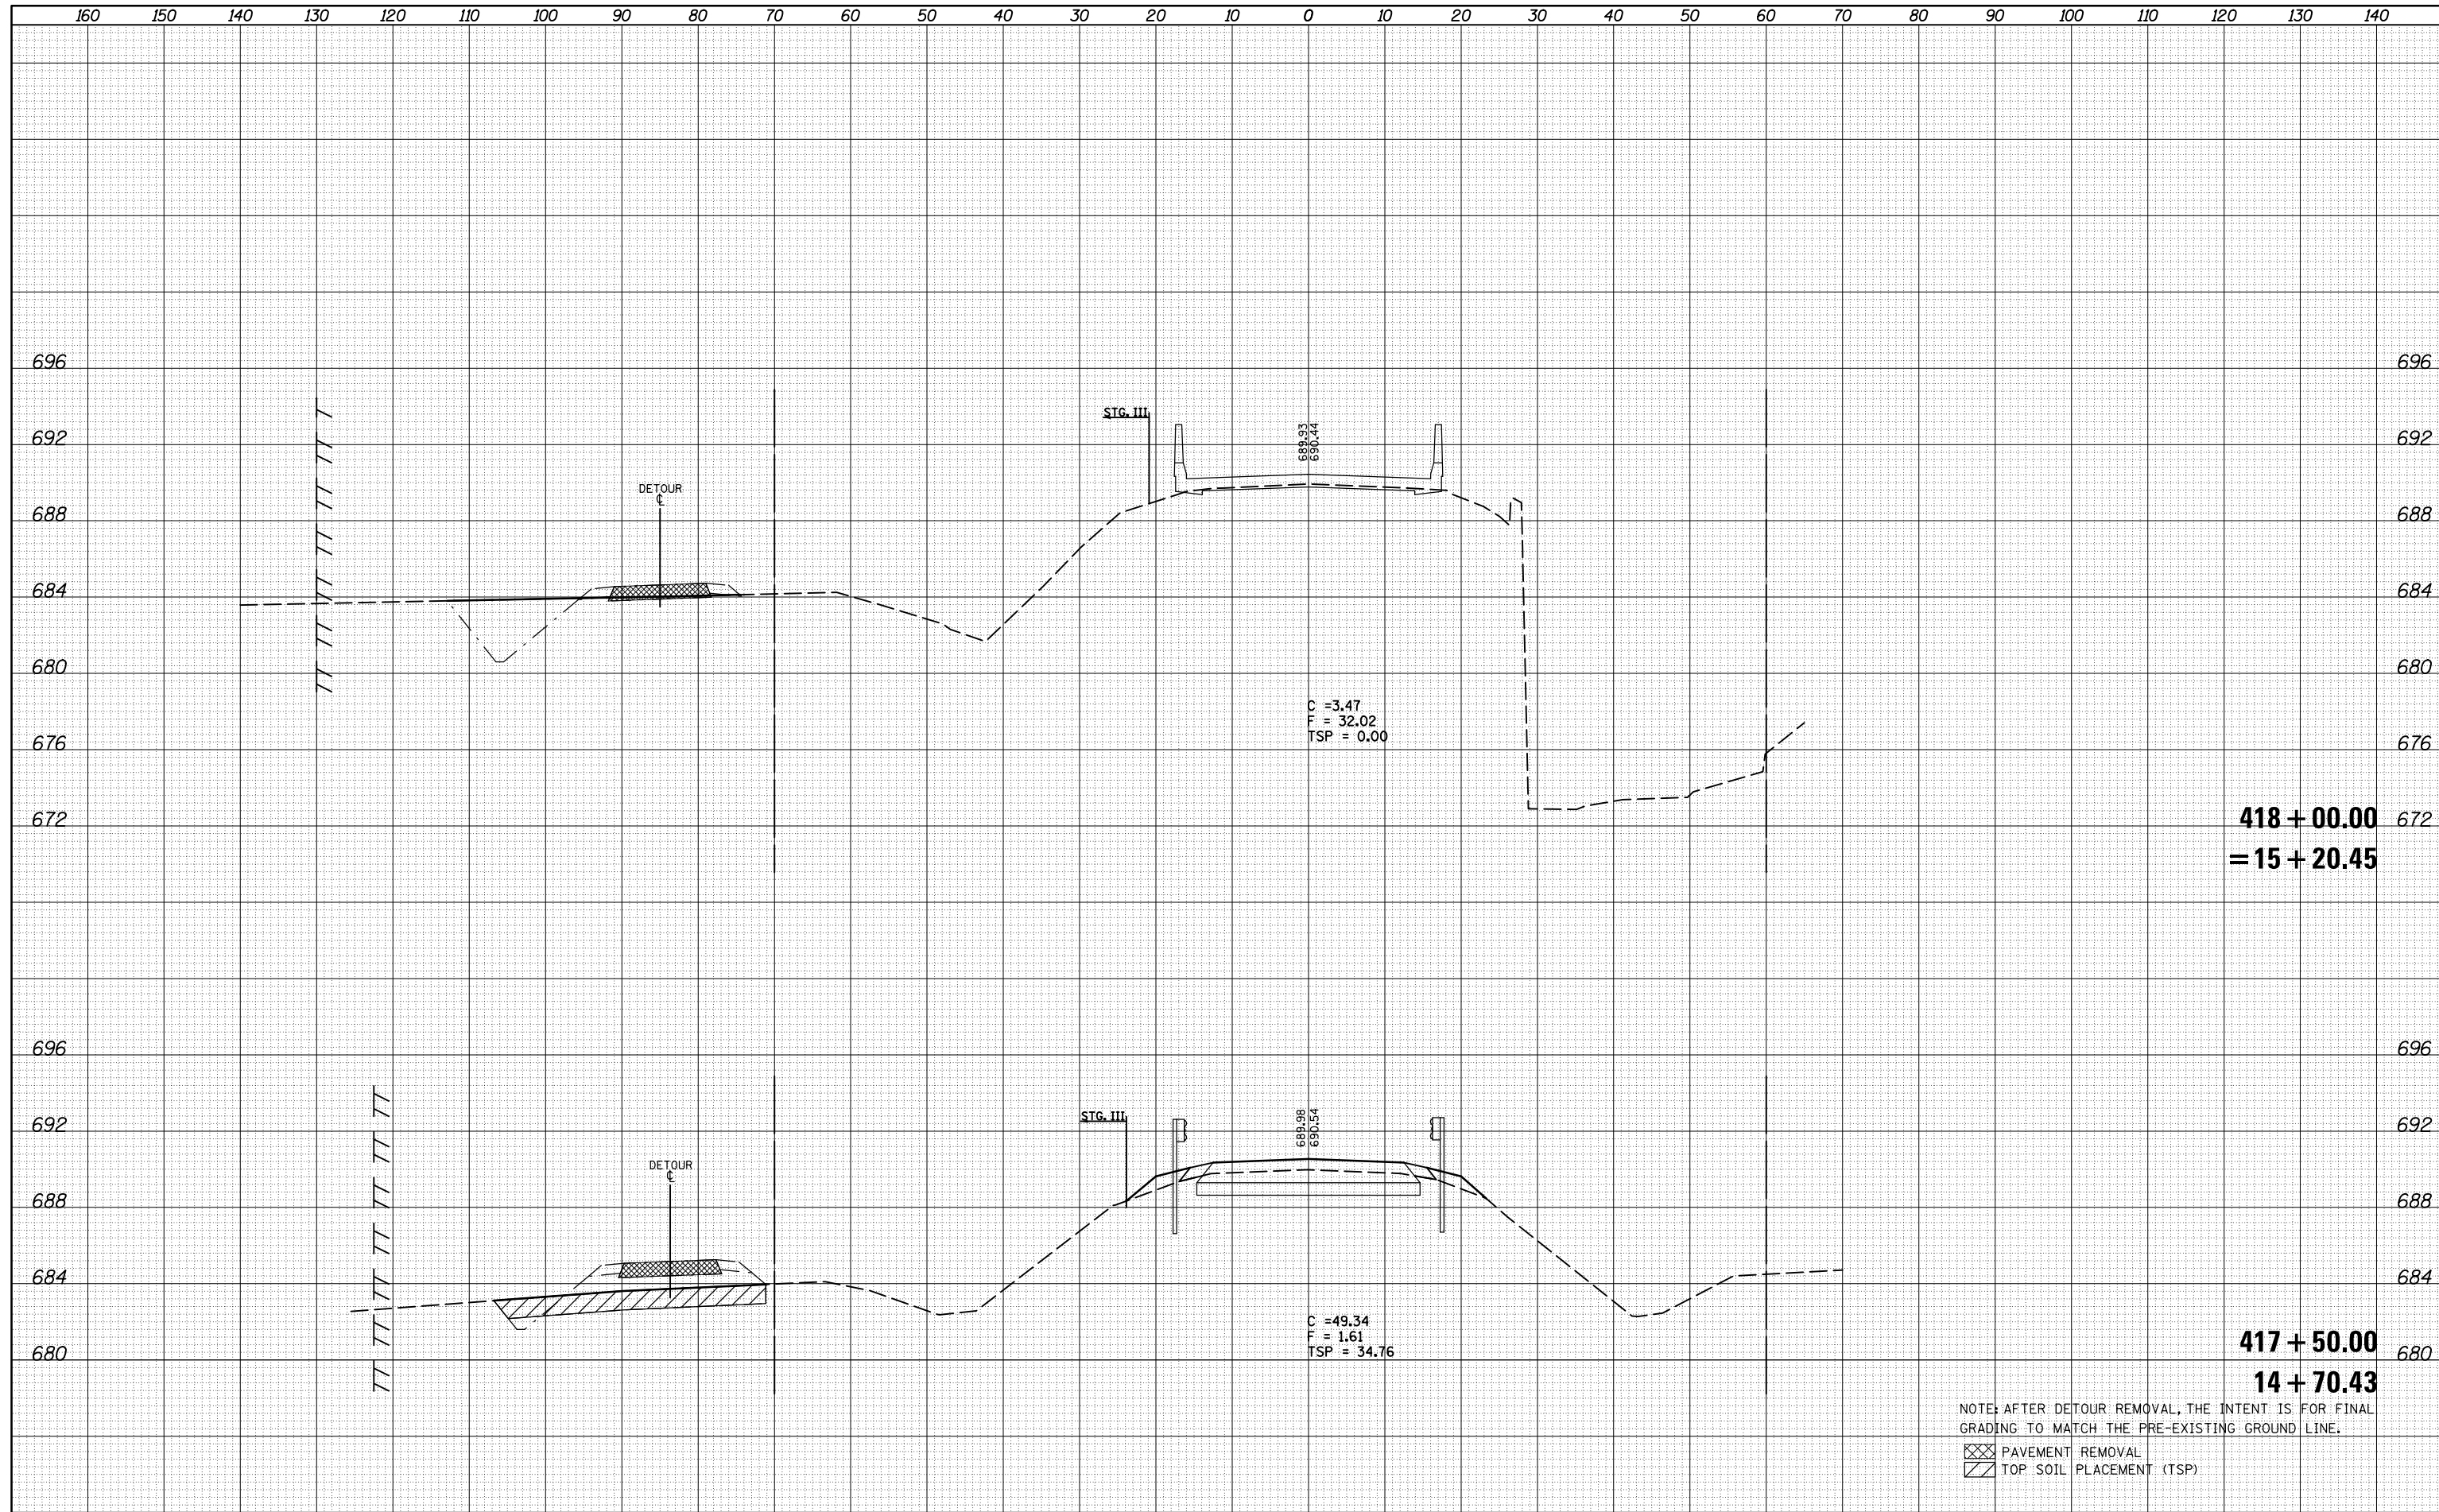

FILE NAME =	USER NAME = keyarb	DESIGNED -	REVISIED -	STATE OF ILLINOIS DEPARTMENT OF TRANSPORTATION	CROSS SECTIONS - SN023-0034 STAGE III			F.A.P. RTE.	SECTION	COUNTY	TOTAL SHEETS	SHEET NO.
c:\pw_work\pwork\keysrb\d0104347\0570618-sht-5-FG.dgn		DRAWN -	REVISIED -					749	14BR,14CR,123CR	Edgar	115	105
PLOT SCALE = 20.0000' / in.		CHECKED -	REVISIED -		CONTRACT NO. 70618							
PLOT DATE = 8/25/2011		DATE -	REVISIED -		ILLINOIS FED. AID PROJECT							