


160 150 140 130 120 110 100 90 80 70 60 50 40 30 20 10 0 10 20 30 40 50 60 70 80 90 100 110 120 130 140

DATE	BY	DATE	BY
FINAL SURVEY NOTE BOOK NO.	SURVEYED PLOTTED AREAS CHECKED	TEMPLATE	AREAS CHECKED

DATE	BY	DATE	BY
ORIGINAL SURVEY NOTE BOOK NO.	SURVEYED PLOTTED AREAS CHECKED	TEMPLATE	AREAS CHECKED

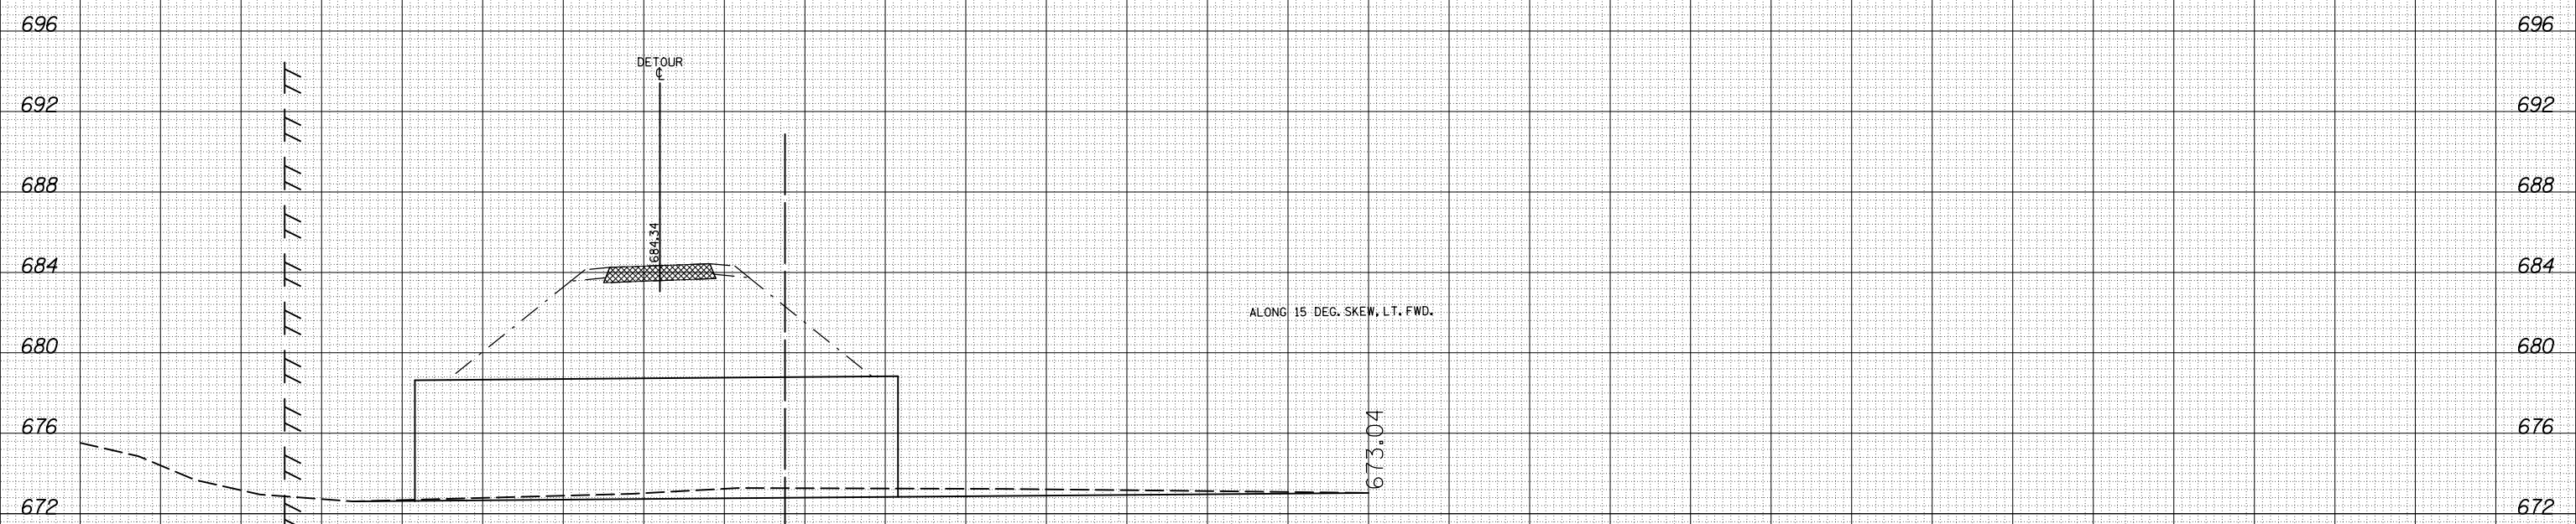

418 + 26.01
 NOTE: AFTER DETOUR REMOVAL, THE INTENT IS FOR FINAL GRADING TO MATCH THE PRE-EXISTING GROUND LINE.
 [Hatched Box] PAVEMENT REMOVAL
 [Diagonal Line Box] TOP SOIL PLACEMENT (TSP)

FILE NAME =	USER NAME = keysrb	DESIGNED -	REVISED -	STATE OF ILLINOIS DEPARTMENT OF TRANSPORTATION	CROSS SECTIONS - SN023-0034 STAGE III	F.A.P. RTE.	SECTION	COUNTY	TOTAL SHEETS	SHEET NO.
c:\pw_work\pwidth\keysrb\d0104347\0570618-sht-5-FG.dgn		DRAWN -	REVISED -			749	14BR,14CR,123CR	Edgar	115	106
PLOT SCALE = 20.0000' / in.		CHECKED -	REVISED -			CONTRACT NO. 70618				
PLOT DATE = 8/25/2011		DATE -	REVISED -			ILLINOIS FED. AID PROJECT				
SCALE:		SHEET NO. OF SHEETS		STA. TO STA.						