


DATE	
BY	
FINAL SURVEY	SURVEYED
NOTE BOOK	PLOTTED
NO.	TEMPLATE
	AREAS
	CHECKED

DATE	
BY	
ORIGINAL SURVEY	SURVEYED
NOTE BOOK	PLOTTED
NO.	TEMPLATE
	AREAS
	CHECKED

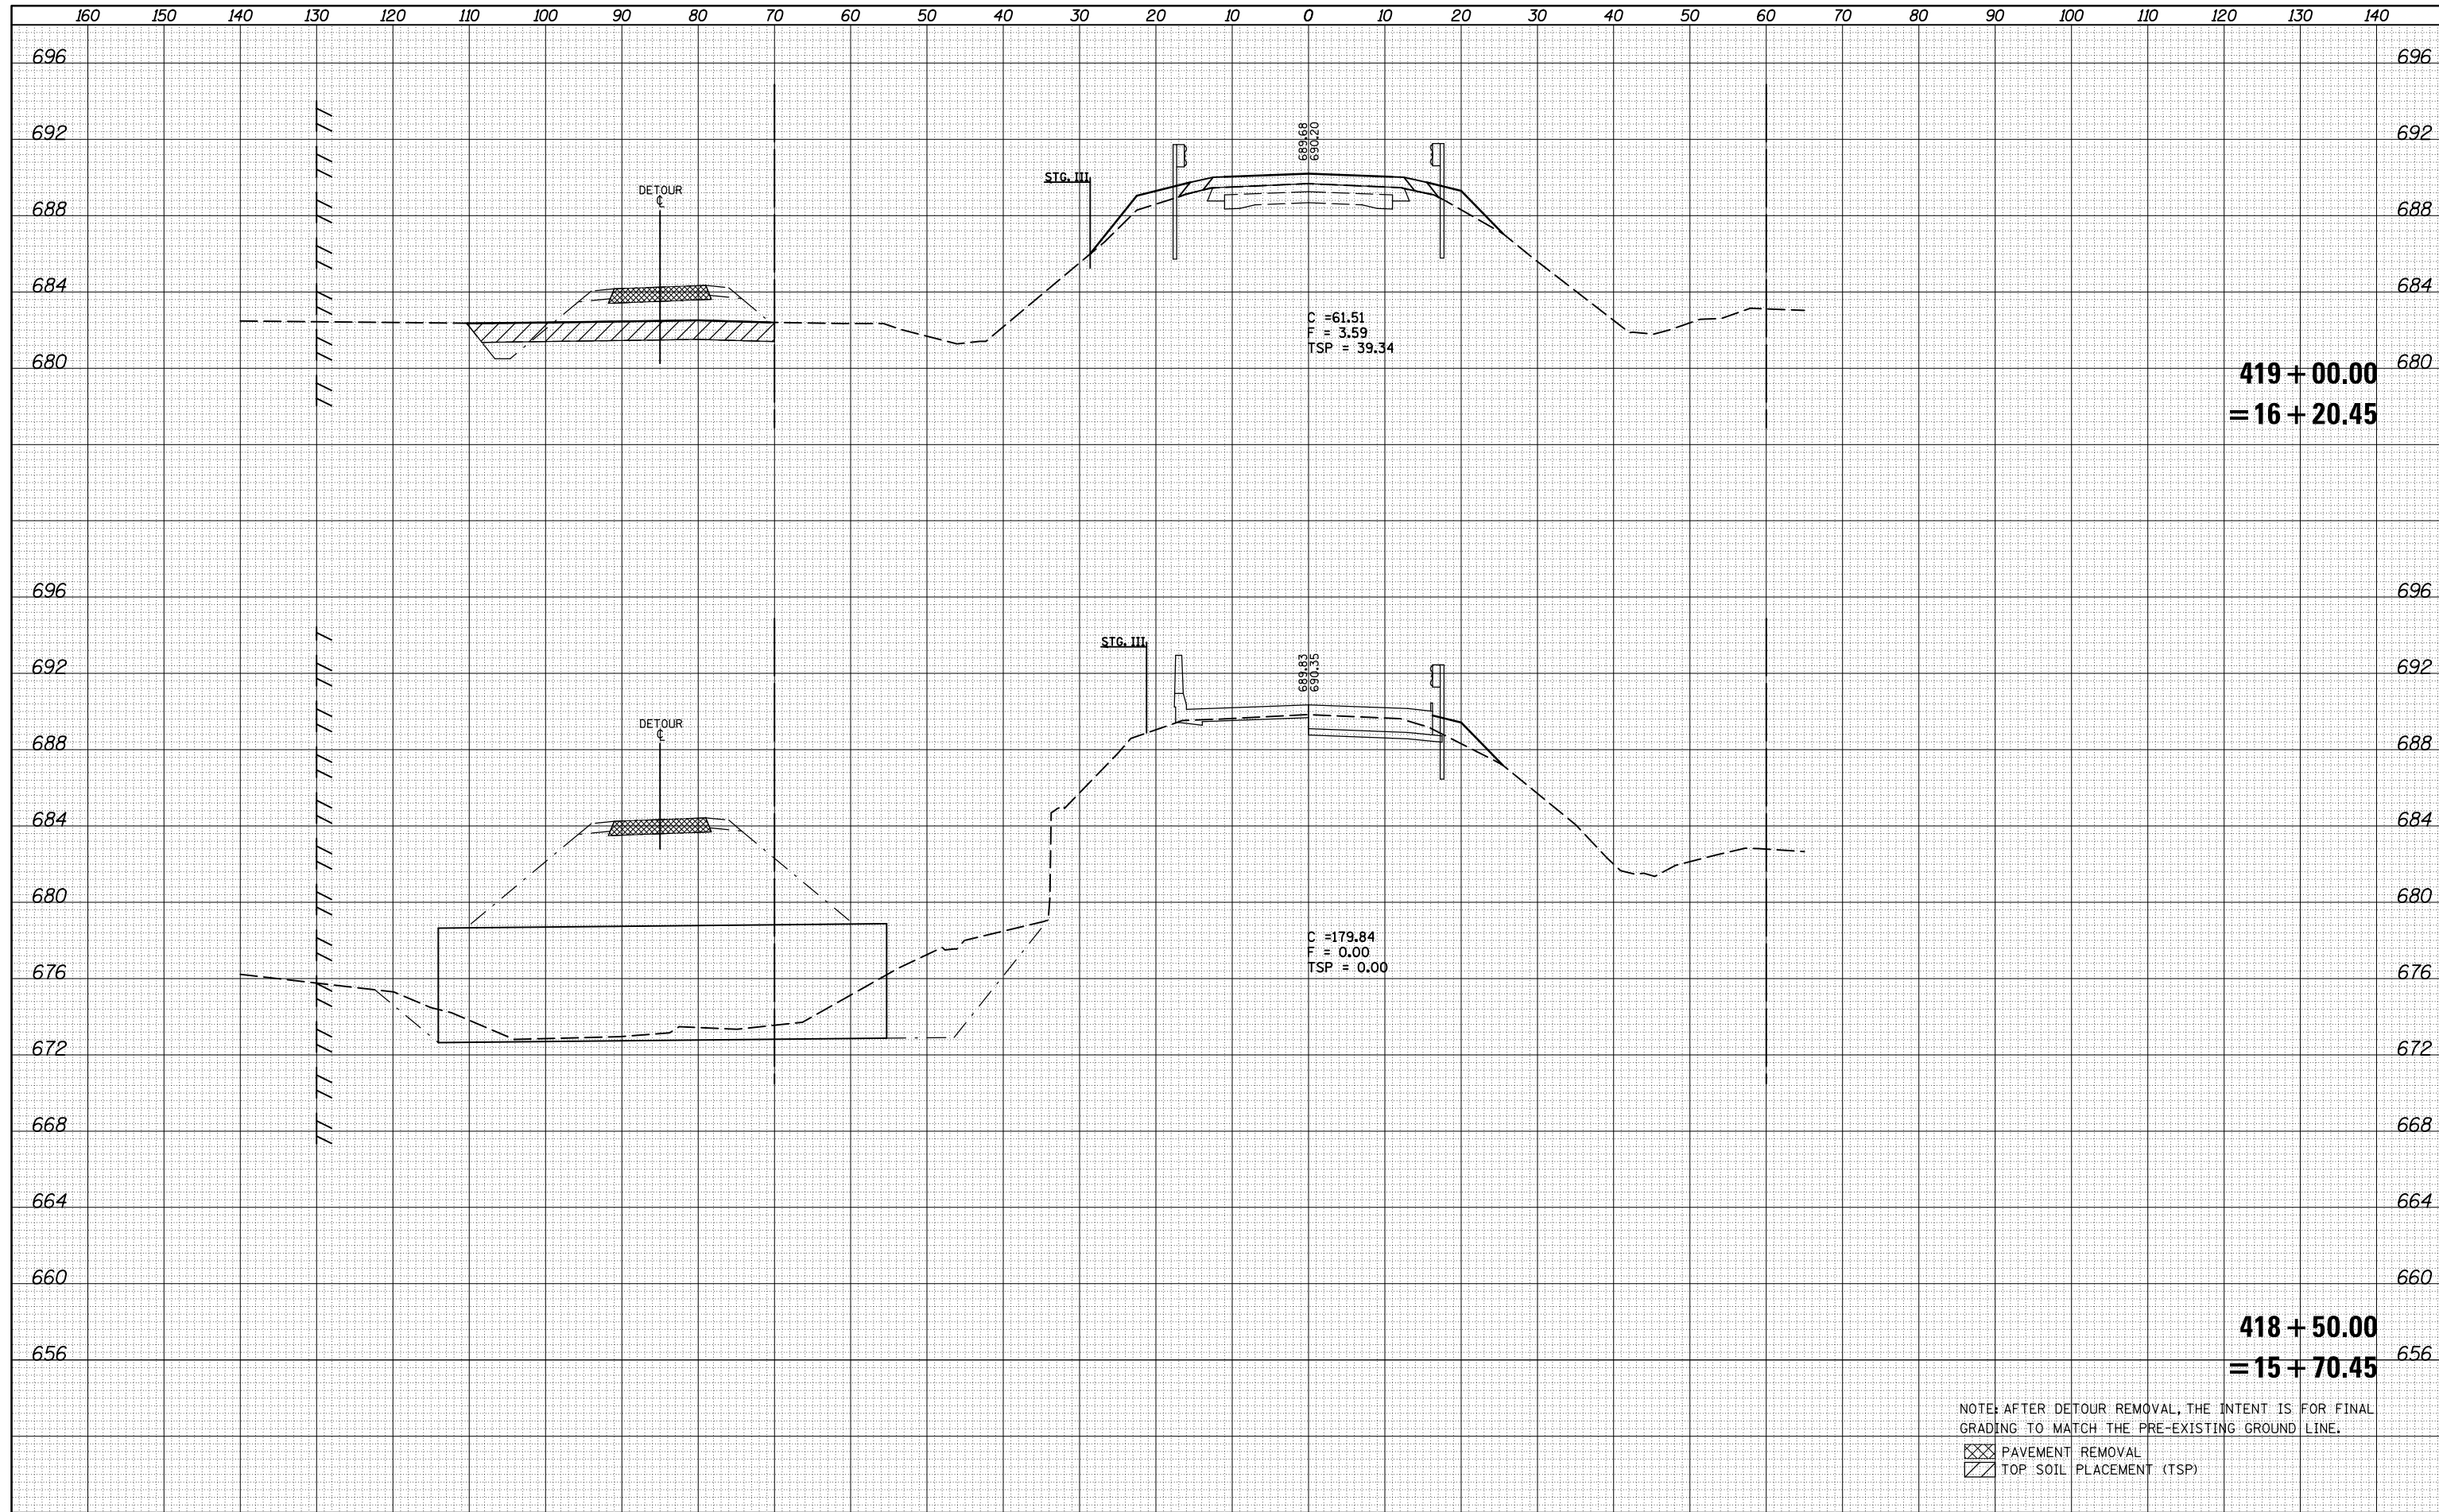

419 + 00.00  
= 16 + 20.45

418 + 50.00  
= 15 + 70.45

NOTE: AFTER DETOUR REMOVAL, THE INTENT IS FOR FINAL GRADING TO MATCH THE PRE-EXISTING GROUND LINE.

PAVEMENT REMOVAL  
 TOP SOIL PLACEMENT (TSP)

FILE NAME =	USER NAME = keysrb	DESIGNED -	REVISIED -	<b>STATE OF ILLINOIS</b> <b>DEPARTMENT OF TRANSPORTATION</b>	<b>CROSS SECTIONS - SN023-0034</b> <b>STAGE III</b>	F.A.P. RTE.	SECTION	COUNTY	TOTAL SHEETS	SHEET NO.
c:\pw_work\pwork\keysrb\d0104347\0570618-sht-15-FG.dgn		DRAWN -	REVISIED -			749	14BR,14CR,123CR	Edgar	115	107
PLOT SCALE = 20.0000' / in.		CHECKED -	REVISIED -			CONTRACT NO. 70618				
PLOT DATE = 8/25/2011		DATE -	REVISIED -			ILLINOIS FED. AID PROJECT				