


DATE	
BY	
SURVEYED	
PLOTTED	
TEMPLATE	
AREAS	
CHECKED	
FINAL SURVEY	
NOTE BOOK	
NO.	

DATE	
BY	
SURVEYED	
PLOTTED	
TEMPLATE	
AREAS	
CHECKED	
ORIGINAL SURVEY	
NOTE BOOK	
NO.	

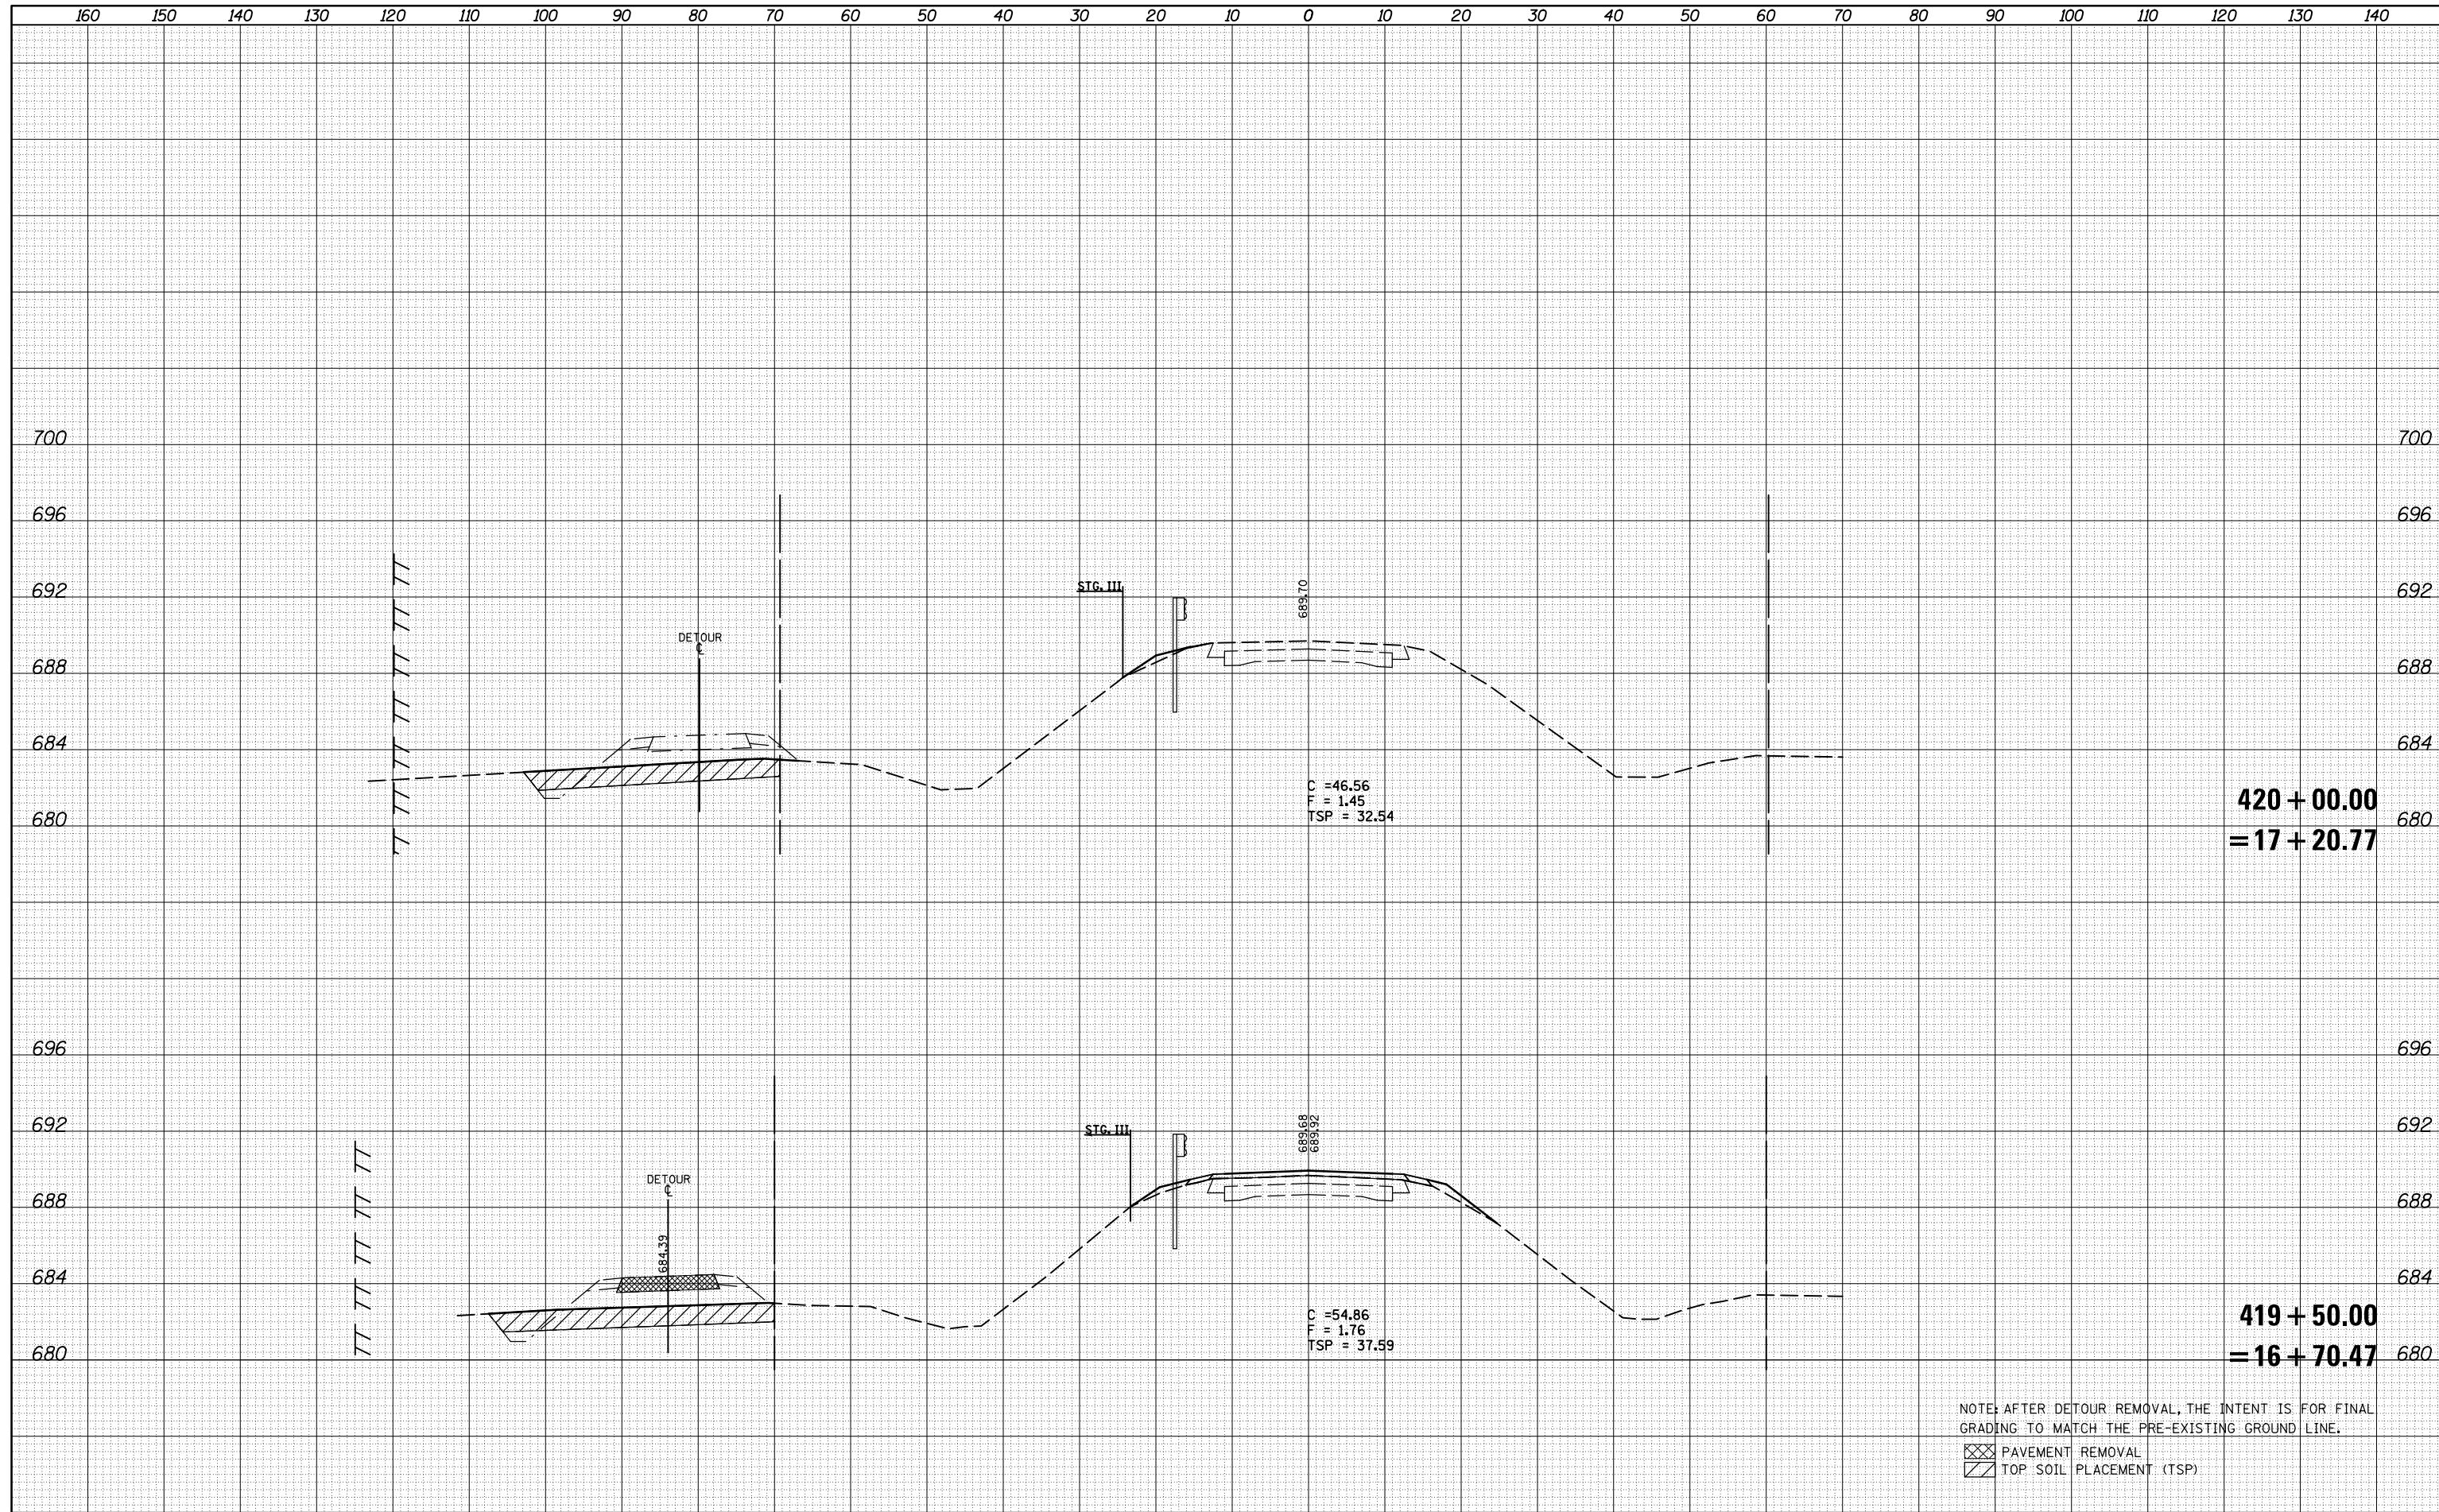

420 + 00.00  
= 17 + 20.77

419 + 50.00  
= 16 + 70.47

NOTE: AFTER DETOUR REMOVAL, THE INTENT IS FOR FINAL GRADING TO MATCH THE PRE-EXISTING GROUND LINE.

PAVEMENT REMOVAL  
 TOP SOIL PLACEMENT (TSP)

FILE NAME =	USER NAME = keysrb	DESIGNED -	REVISIED -	STATE OF ILLINOIS DEPARTMENT OF TRANSPORTATION	CROSS SECTIONS - SN023-0034			F.A.P. RTE.	SECTION	COUNTY	TOTAL SHEETS	SHEET NO.
c:\pw_work\pwork\keysrb\d0104347\0570618-sht-XS-FG.dgn		DRAWN -	REVISIED -		749	14BR,14CR,123CR	Edgar	115	108			
PLOT SCALE = 20.0000' / in.		CHECKED -	REVISIED -		STAGE III			CONTRACT NO. 70618				
PLOT DATE = 8/25/2011		DATE -	REVISIED -		SCALE:	SHEET NO. OF SHEETS	STA. TO STA.	ILLINOIS FED. AID PROJECT				