


DATE	
BY	
FINAL SURVEY NO.	
SURVEYED PLOTTED	
NOTE BOOK	
AREAS CHECKED	

DATE	
BY	
ORIGINAL SURVEY NO.	
SURVEYED PLOTTED	
NOTE BOOK	
AREAS CHECKED	

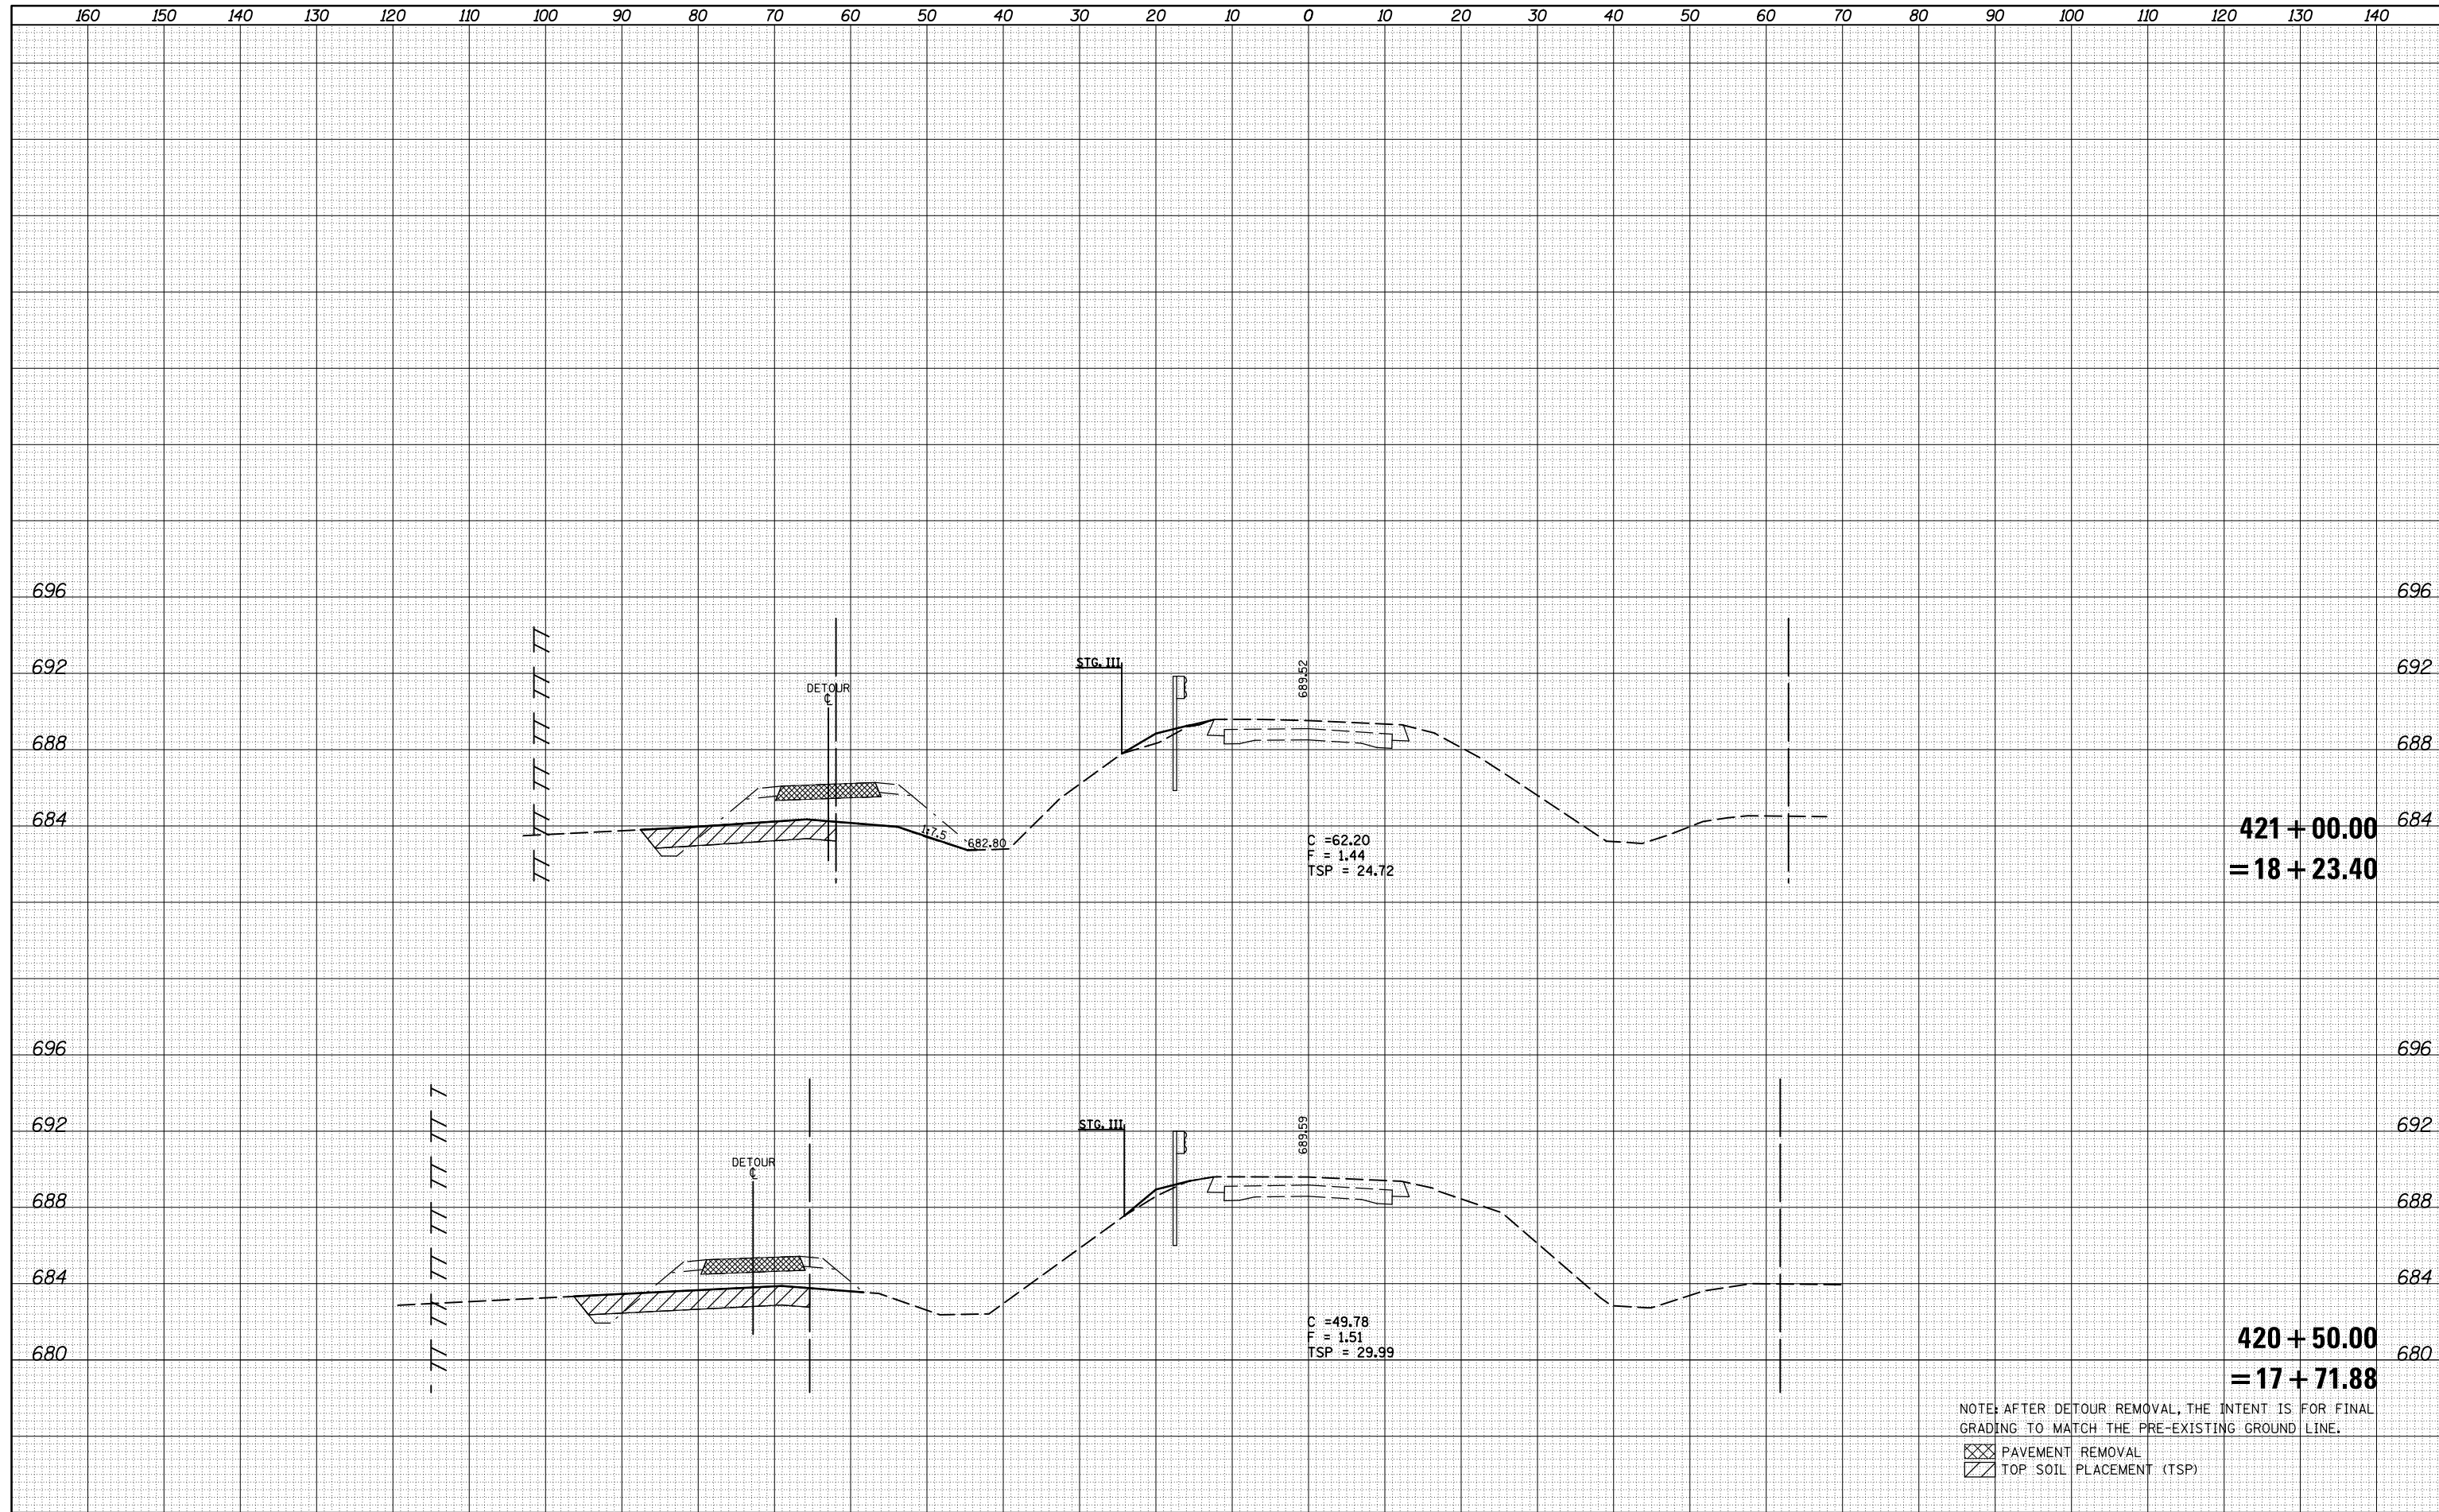

421 + 00.00
= 18 + 23.40

420 + 50.00
= 17 + 71.88

NOTE: AFTER DETOUR REMOVAL, THE INTENT IS FOR FINAL GRADING TO MATCH THE PRE-EXISTING GROUND LINE.

PAVEMENT REMOVAL
 TOP SOIL PLACEMENT (TSP)

FILE NAME =	USER NAME = keyarb	DESIGNED -	REVISIED -	STATE OF ILLINOIS DEPARTMENT OF TRANSPORTATION CROSS SECTIONS - SN023-0034 STAGE III SCALE: SHEET NO. OF SHEETS STA. TO STA.	F.A.P. RTE.	SECTION	COUNTY	TOTAL SHEETS	SHEET NO.
c:\pw_work\pwork\keysrb\d0104347\0570618-sht-XS-FG.dgn		DRAWN -	REVISIED -		749	14BR,14CR,123CR	Edgar	115	109
PLOT SCALE = 20.0000' / in.		CHECKED -	REVISIED -		CONTRACT NO. 70618				
PLOT DATE = 8/25/2011		DATE -	REVISIED -		ILLINOIS FED. AID PROJECT				