


DATE	
BY	
FINAL SURVEY	
SURVEYED	
PLOTTED	
TEMPLATE	
NOTE BOOK	
AREAS	
CHECKED	
NO.	

DATE	
BY	
ORIGINAL SURVEY	
SURVEYED	
PLOTTED	
TEMPLATE	
NOTE BOOK	
AREAS	
CHECKED	
NO.	

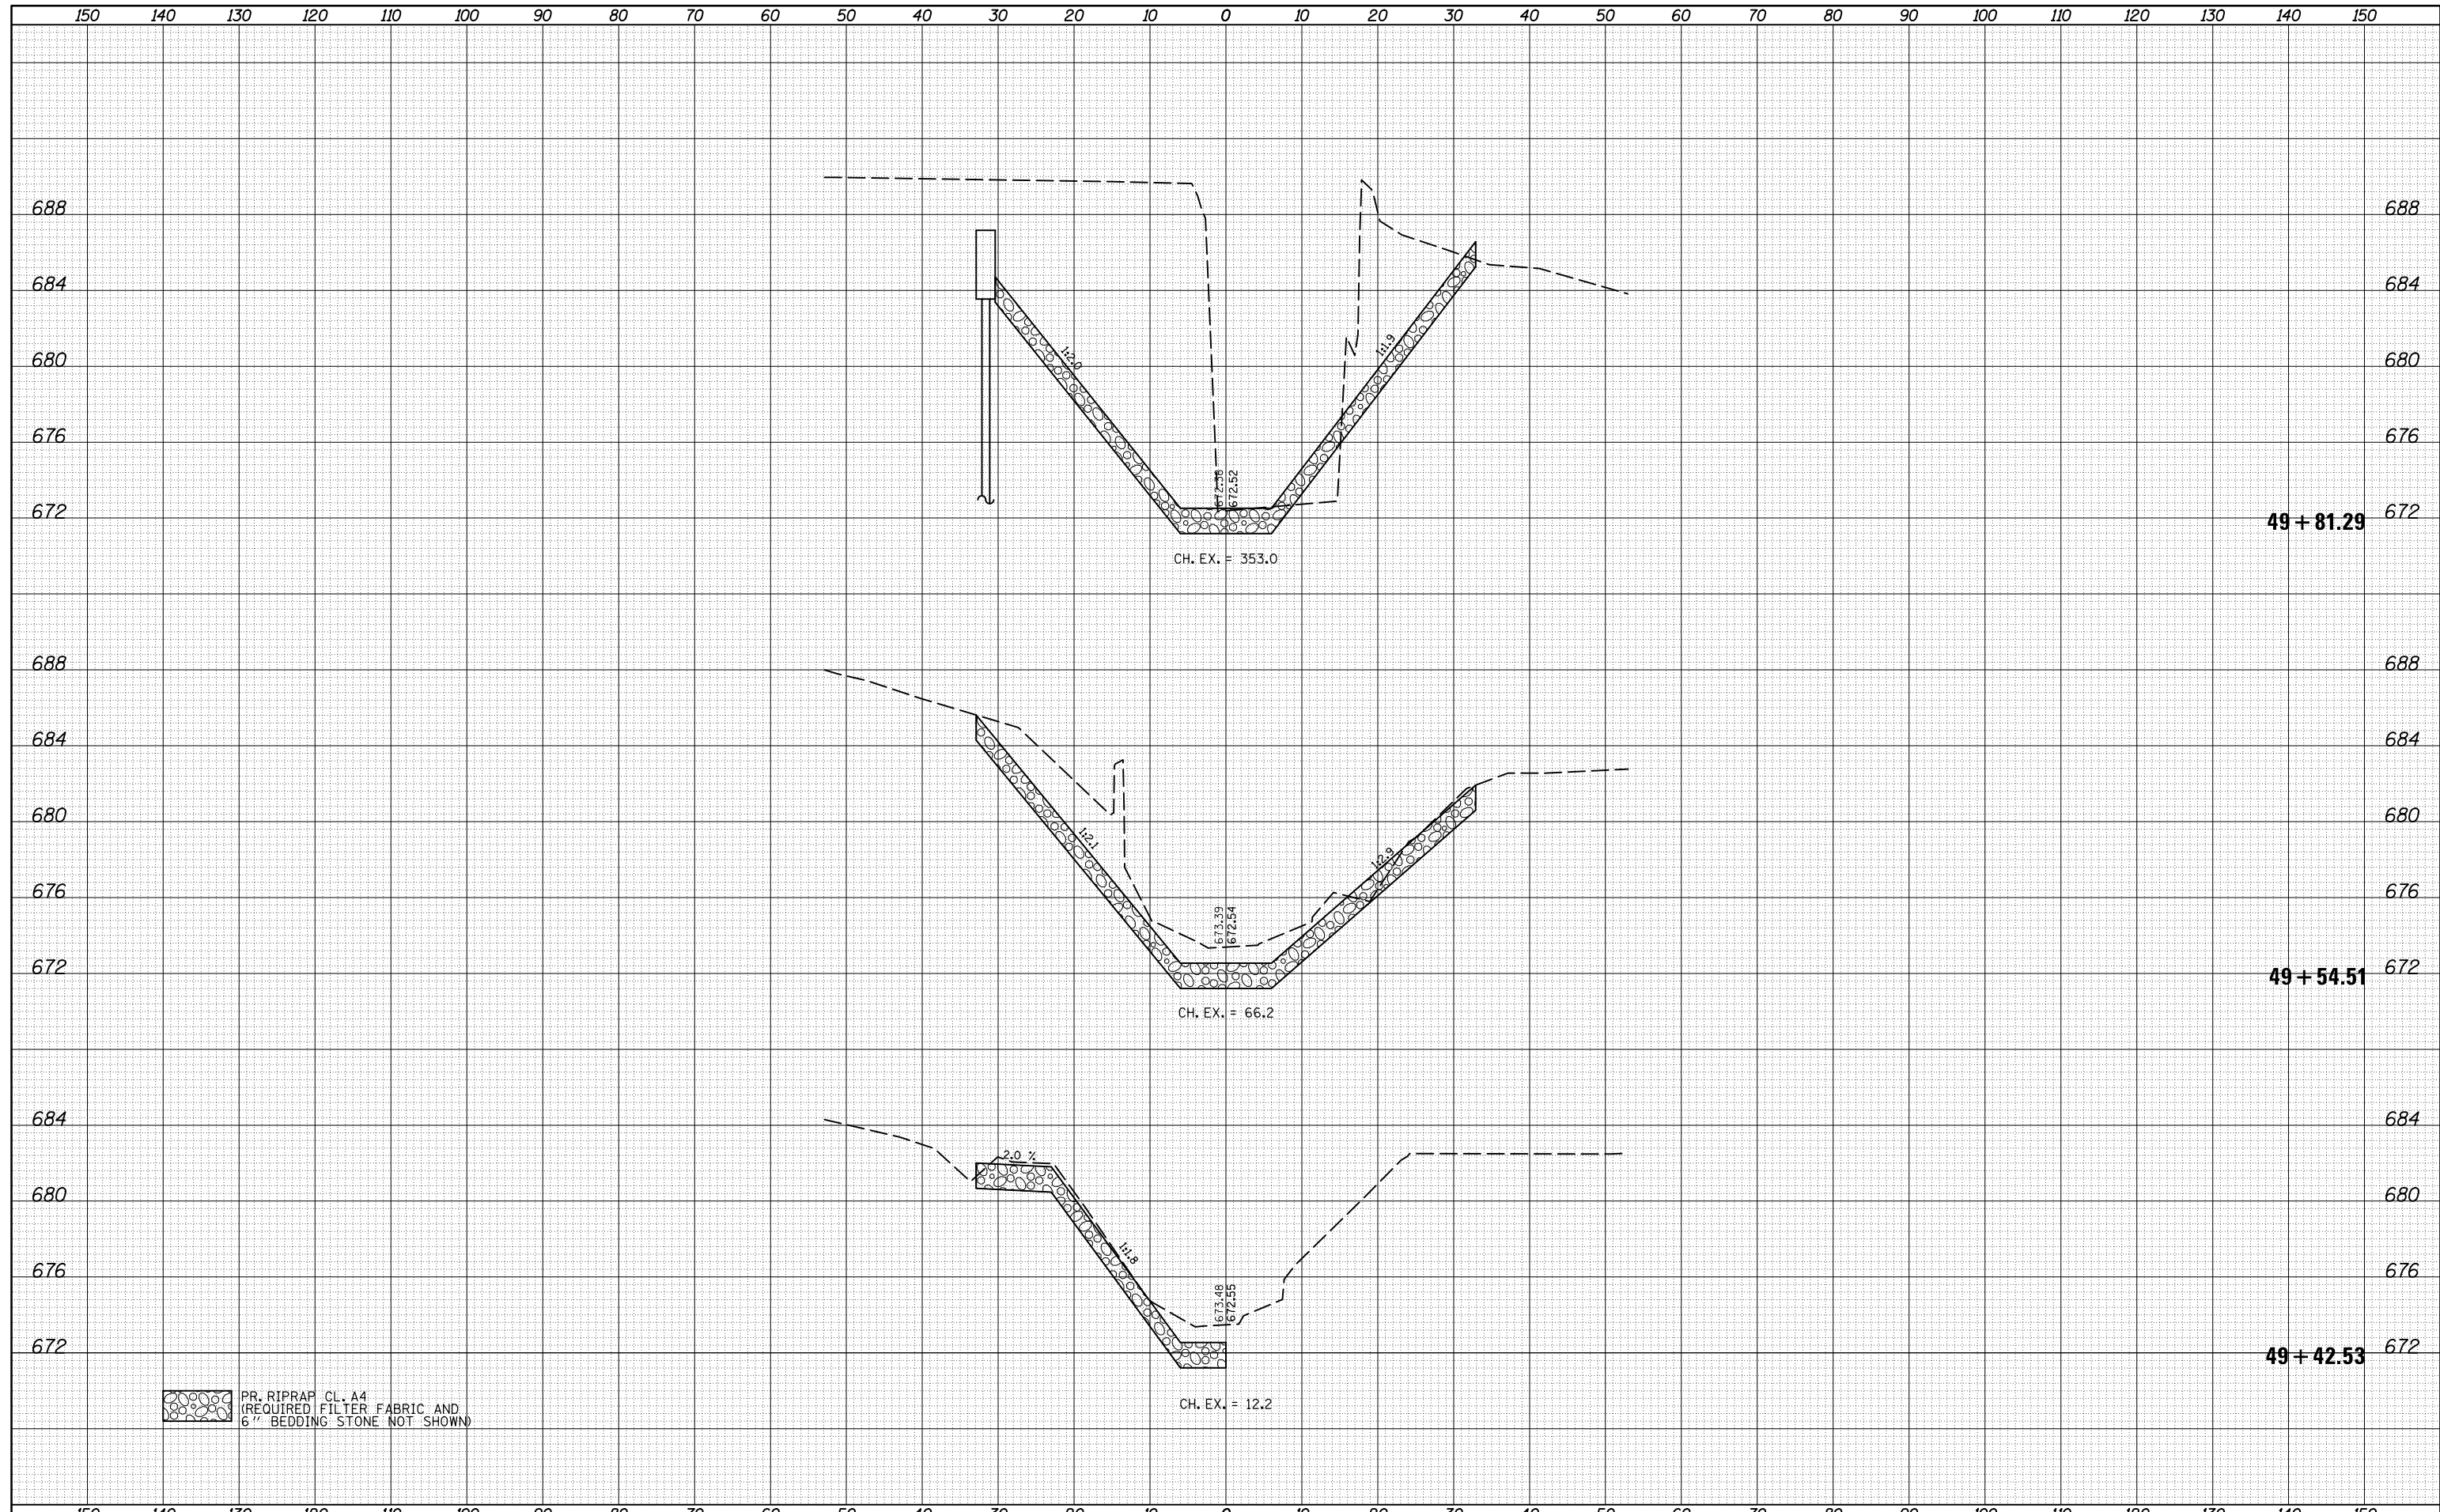

PR. RIPRAP CL. A4  
(REQUIRED FILTER FABRIC AND  
6" BEDDING STONE NOT SHOWN)

FILE NAME =  
c:\pw\_work\pwork\keysrb\d0104347\0570618-sht-023-0016Channel1.xssht.dgn

USER NAME = keysrb  
DESIGNED -  
DRAWN -  
CHECKED -  
DATE -

REVISIED -  
REVISIED -  
REVISIED -  
REVISIED -

PLOT SCALE = 20.0000' / in.  
PLOT DATE = 8/25/2011

STATE OF ILLINOIS  
DEPARTMENT OF TRANSPORTATION

CHANNEL CROSS SECTIONS  
SN 023-0034

SCALE: SHEET NO. OF SHEETS STA. TO STA.

F.A.P. RTE.	SECTION	COUNTY	TOTAL SHEETS	SHEET NO.
749	14BR, 14CR, 123CR	EDGAR	115	113
CONTRACT NO. 70618				

ILLINOIS FED. AID PROJECT