


DATE	
BY	
FINAL SURVEY	SURVEYED
NOTE BOOK	PLOTTED
NO.	TEMPLATE
	AREAS
	CHECKED

DATE	
BY	
ORIGINAL SURVEY	SURVEYED
NOTE BOOK	PLOTTED
NO.	TEMPLATE
	AREAS
	CHECKED

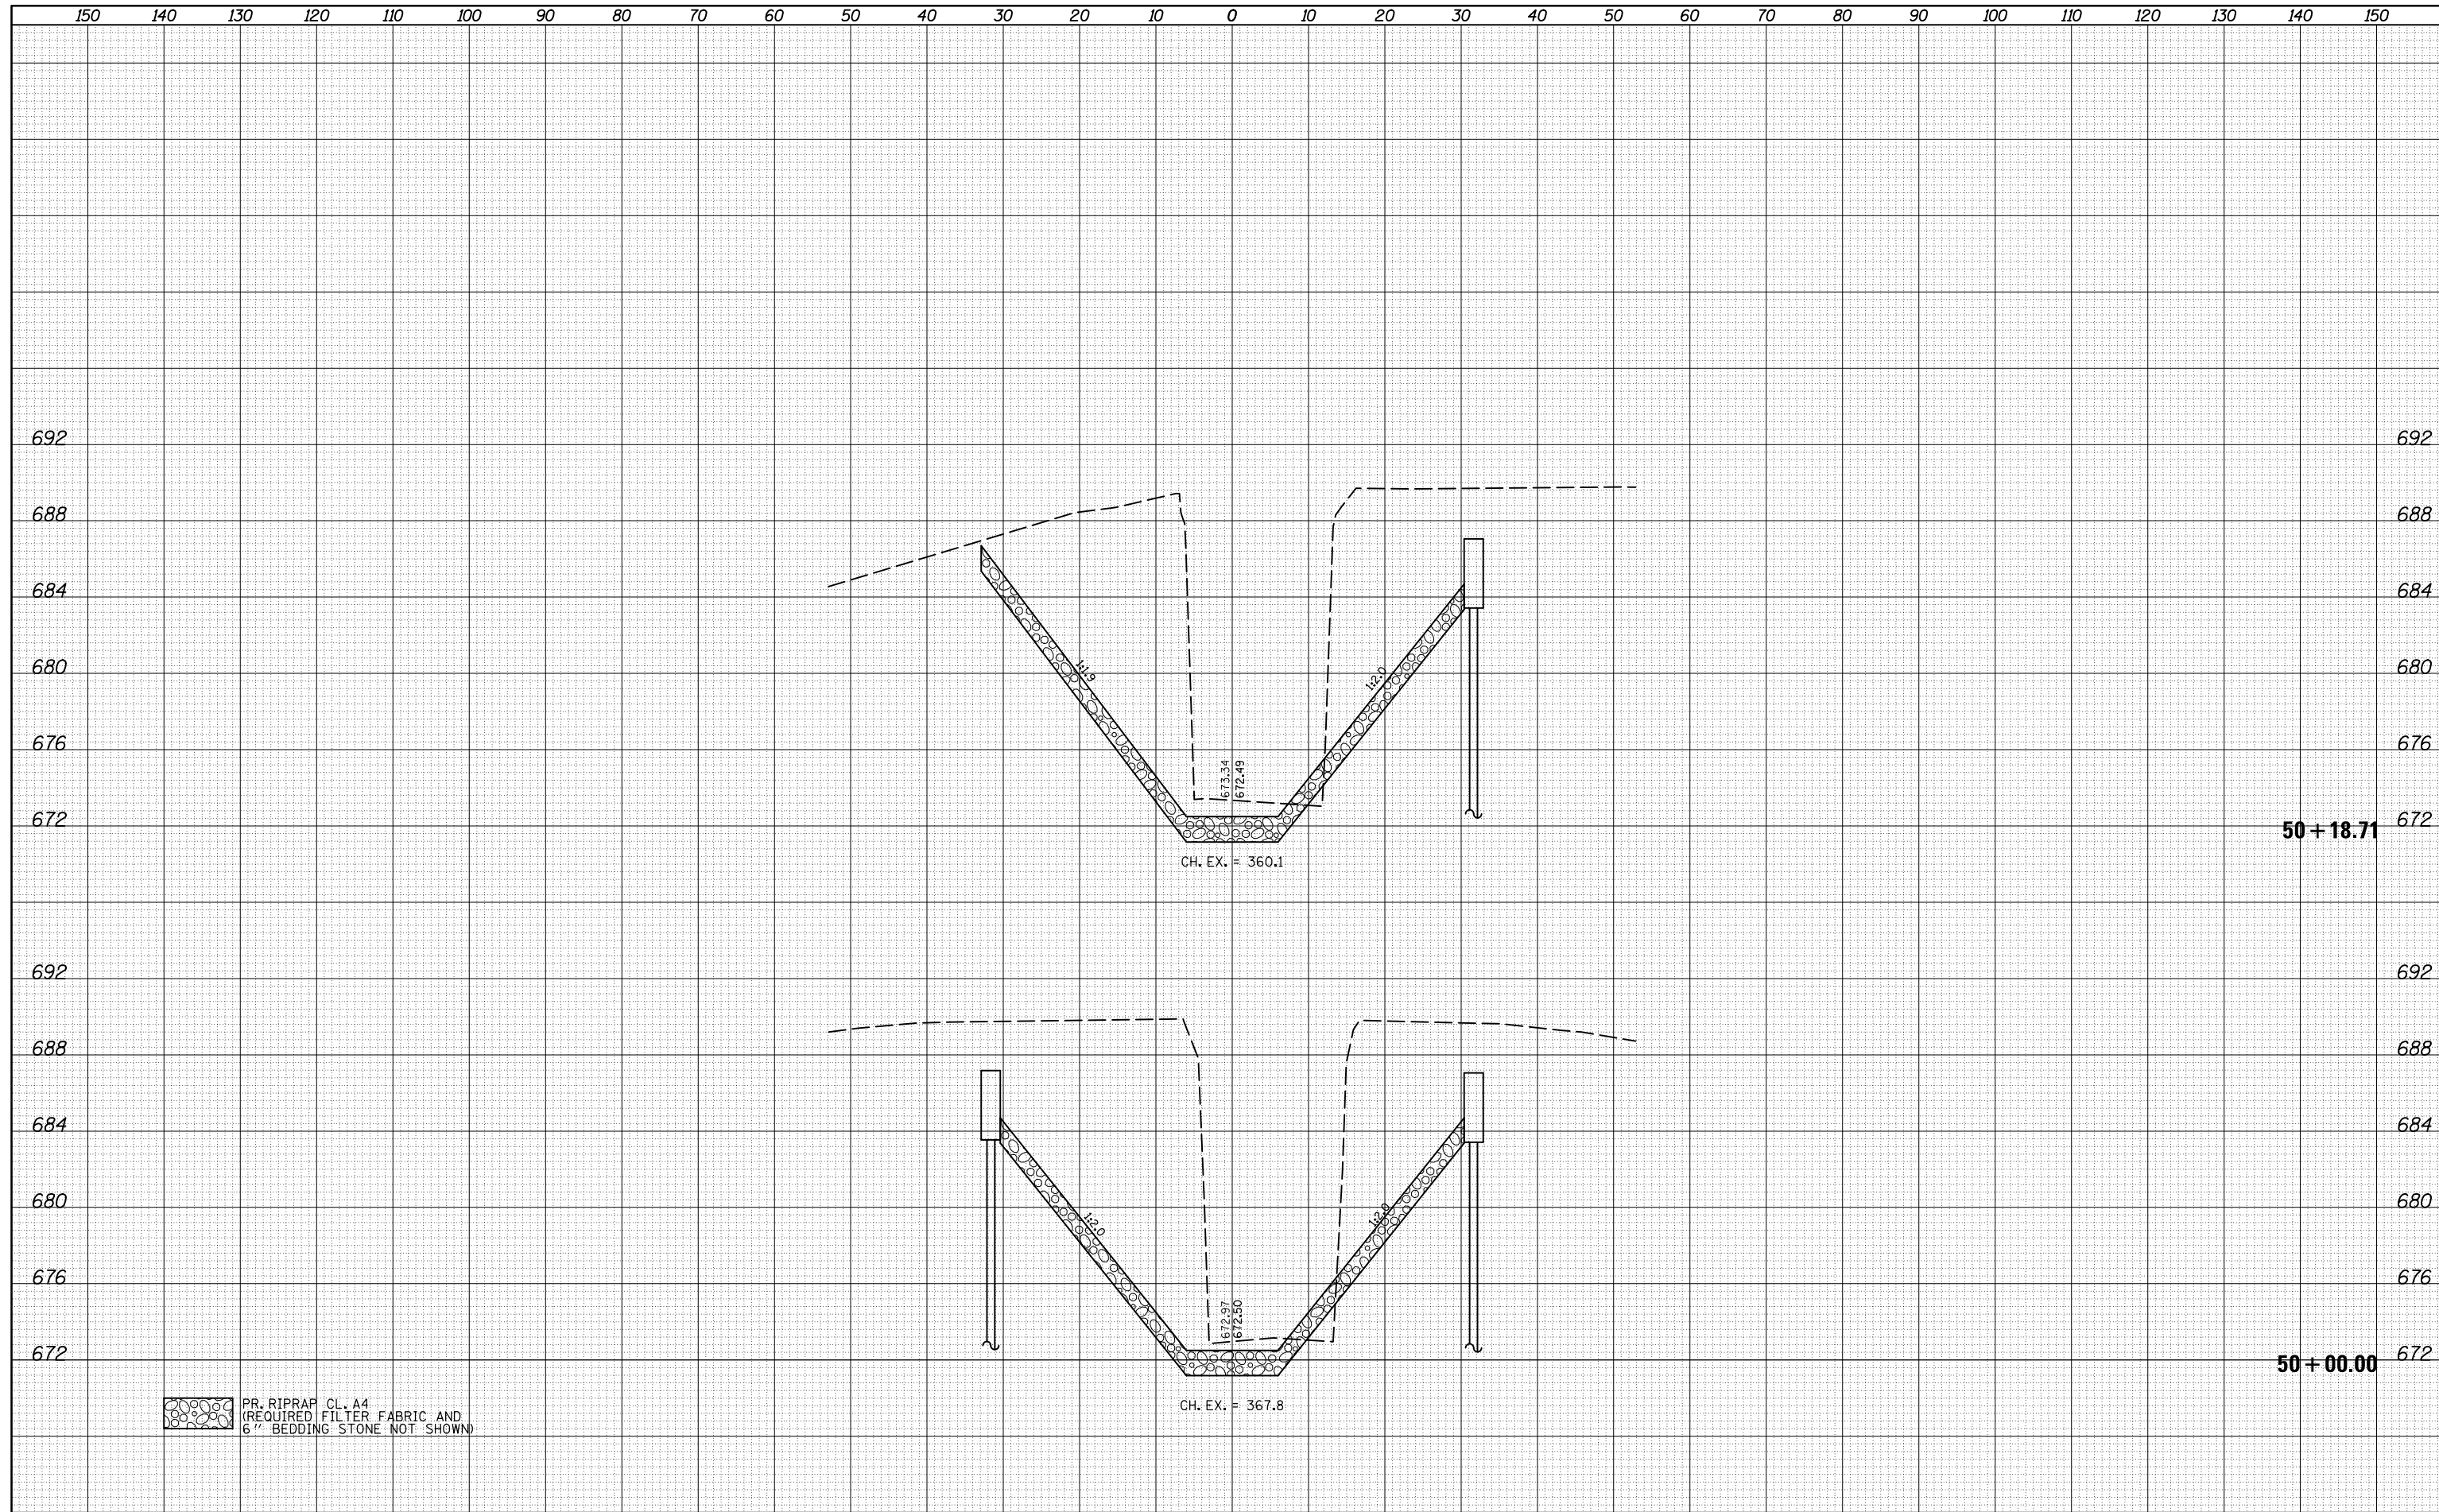

PR. RIPRAP CL. A4  
(REQUIRED FILTER FABRIC AND  
6" BEDDING STONE NOT SHOWN)

FILE NAME =	USER NAME = keysrb	DESIGNED -	REVISED -	<b>STATE OF ILLINOIS</b> <b>DEPARTMENT OF TRANSPORTATION</b>	<b>CHANNEL CROSS SECTIONS</b> <b>SN 023-0034</b>			F.A.P. RTE.	SECTION	COUNTY	TOTAL SHEETS	SHEET NO.
c:\pw_work\pwork\keysrb\d0104347\0570618-sht-023-0016Channel1.xssht.dgn	DRAWN -	REVISED -	749					14BR, 14CR, 123CR	EDGAR	115	114	
PLOT SCALE = 20.0000' / in.	CHECKED -	REVISED -	CONTRACT NO. 70618									
PLOT DATE = 8/25/2011	DATE -	REVISED -	ILLINOIS FED. AID PROJECT									
				SCALE:	SHEET NO. OF	SHEETS	STA.	TO STA.				