


**STATE OF ILLINOIS  
DEPARTMENT OF TRANSPORTATION  
DIVISION OF HIGHWAYS**

**DETAILED LOCATION MAP /F.A.I. ROUTE 74**

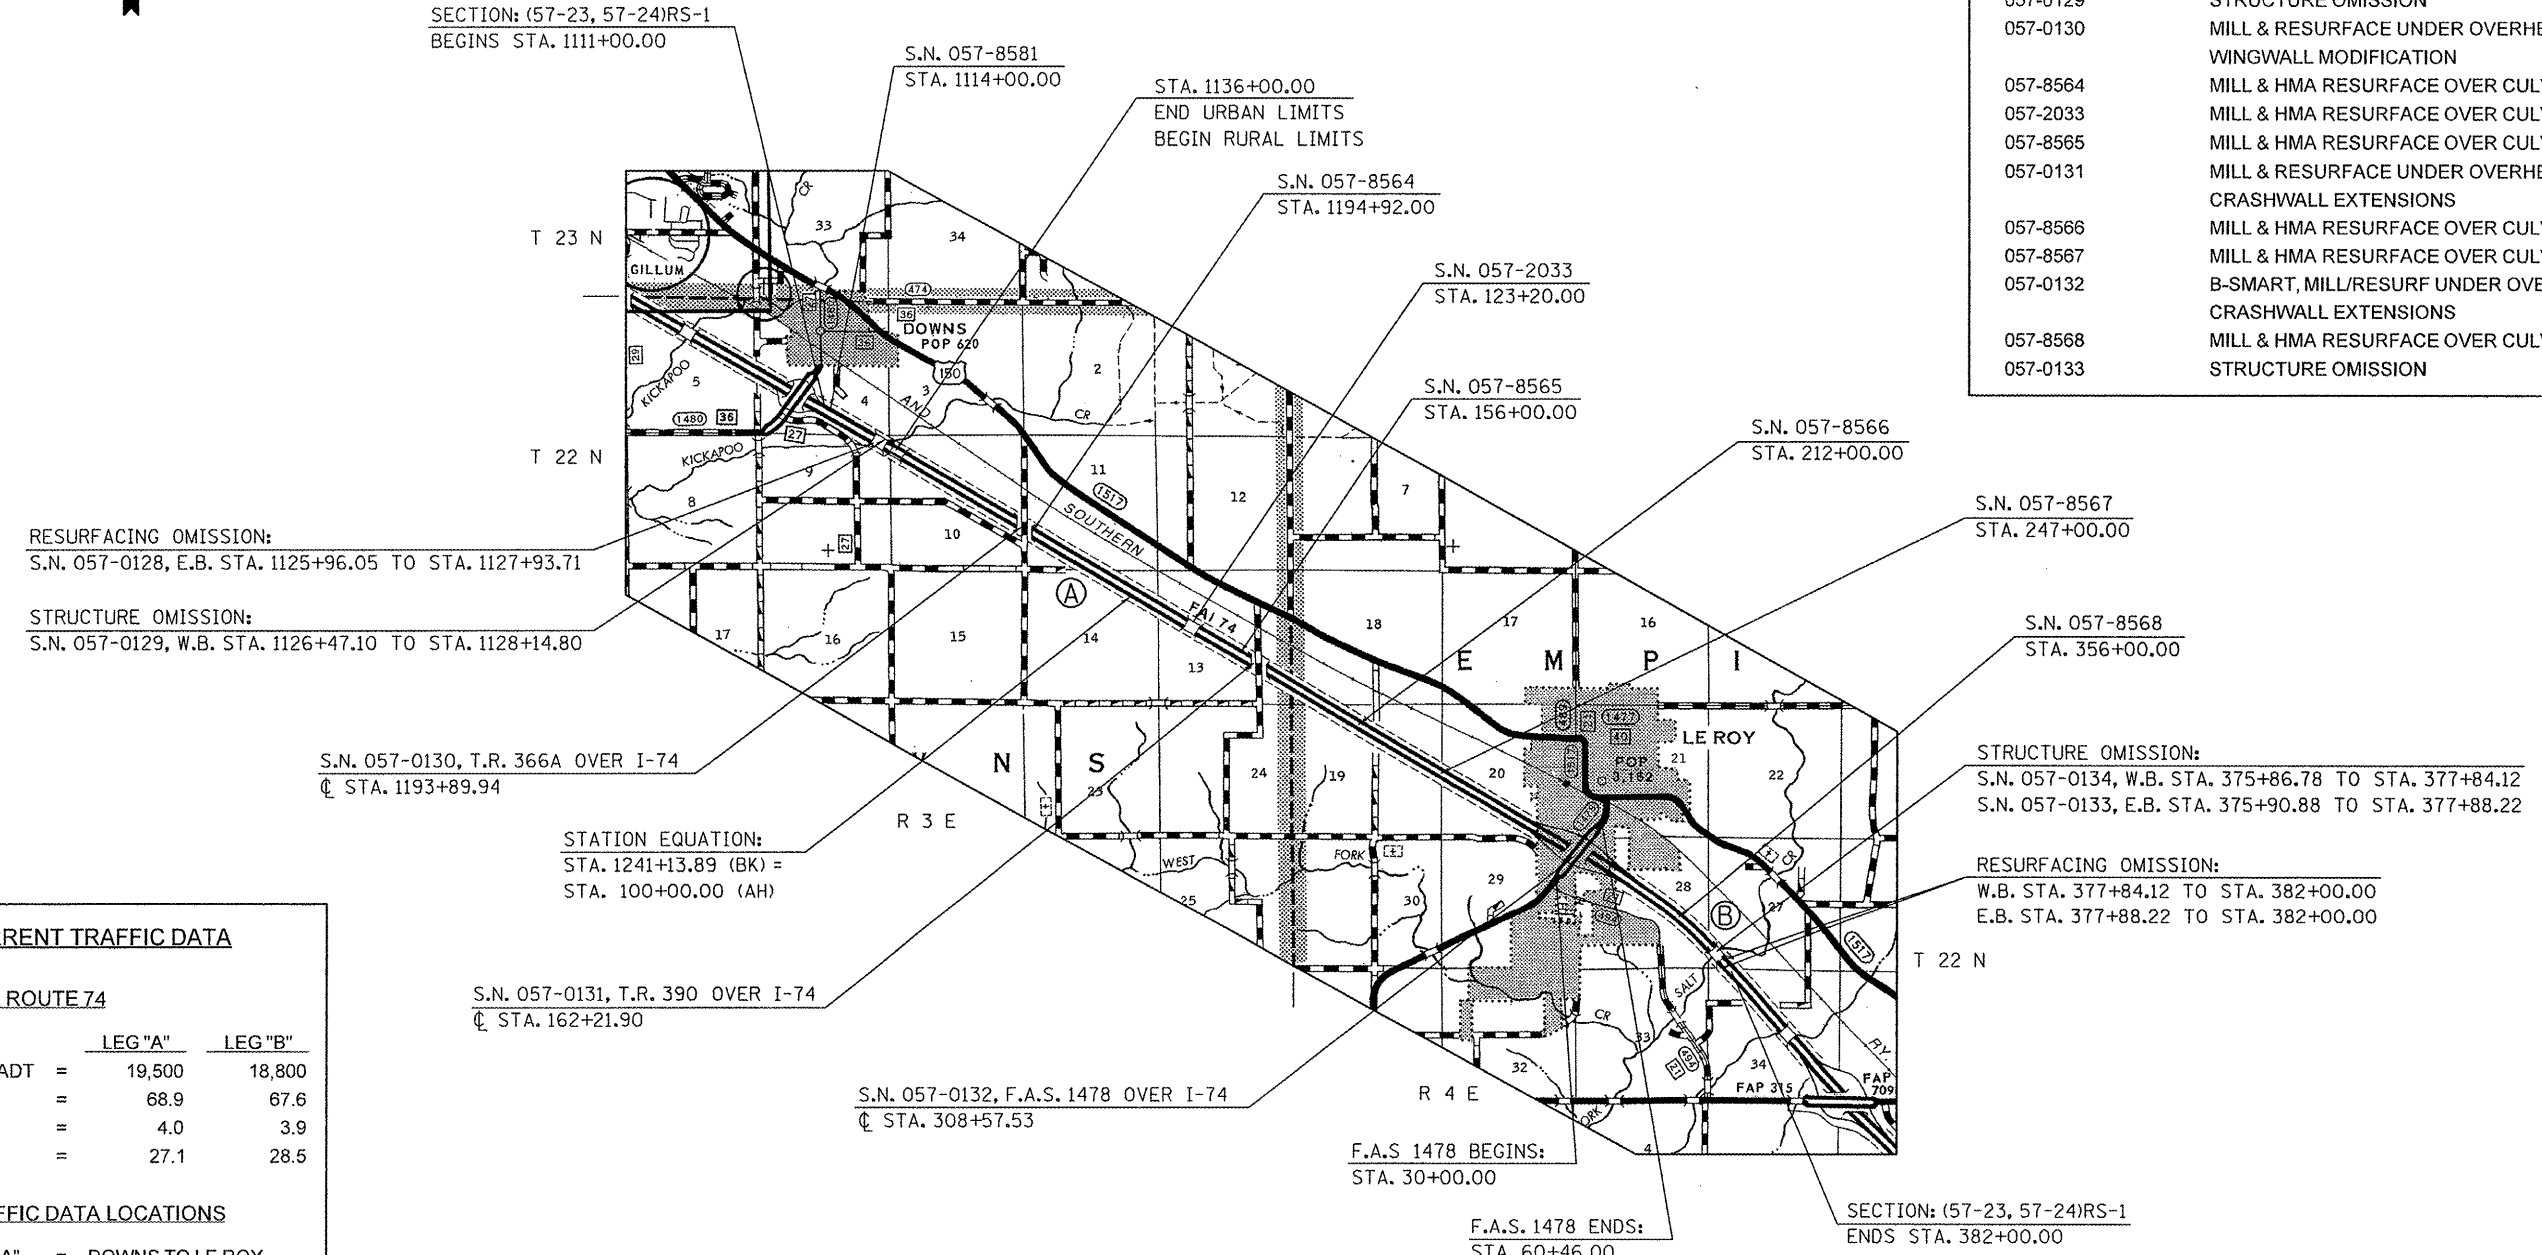

STRUCTURE INFORMATION	
STRUCTURE NO.	SCOPE OF WORK
057-8581	MILL & HMA RESURFACE OVER CULVERT
057-0128	REPLACE APPROACH PAVEMENTS
057-0129	STRUCTURE OMISSION
057-0130	MILL & RESURFACE UNDER OVERHEAD / WINGWALL MODIFICATION
057-8564	MILL & HMA RESURFACE OVER CULVERT
057-2033	MILL & HMA RESURFACE OVER CULVERT
057-8565	MILL & HMA RESURFACE OVER CULVERT
057-0131	MILL & RESURFACE UNDER OVERHEAD / CRASHWALL EXTENSIONS
057-8566	MILL & HMA RESURFACE OVER CULVERT
057-8567	MILL & HMA RESURFACE OVER CULVERT
057-0132	B-SMART, MILL/RESURF UNDER OVERHEAD / CRASHWALL EXTENSIONS
057-8568	MILL & HMA RESURFACE OVER CULVERT
057-0133	STRUCTURE OMISSION




CURRENT TRAFFIC DATA		
F.A.I. ROUTE 74		
	LEG "A"	LEG "B"
2011ADT =	19,500	18,800
PV % =	68.9	67.6
SU % =	4.0	3.9
MU% =	27.1	28.5

TRAFFIC DATA LOCATIONS	
LEG "A" =	DOWNNS TO LE ROY
LEG "B" =	LE ROY TO US 136

F.A.S. 1478	
2011ADT =	5,900
PV % =	78.7
SU % =	8.4
MU% =	12.9



TOTAL LENGTH OF SECTION & PROJECT = 41,213.89 FEET = 7.806 MILES  
 NET LENGTH OF SECTION & PROJECT = 40,407.11 FEET = 7.653 MILES  
 (NOTE: LENGTHS ARE CALCULATED ALONG EASTBOUND LANE)

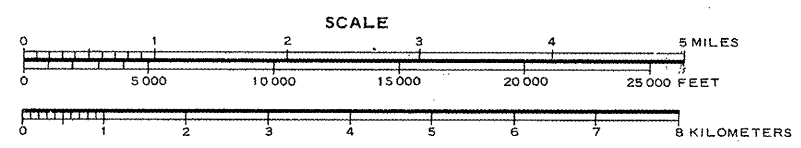FILE NAME =	USER NAME = piersonbr	DESIGNED - GAE	REVISED -	<b>STATE OF ILLINOIS DEPARTMENT OF TRANSPORTATION</b>	<b>DETAILED LOCATION MAP - F.A.I. ROUTE 74</b>	F.A.I. RTE.	SECTION	COUNTY	TOTAL SHEETS	SHEET NO.
ct:\pwork\pvidat\piersonbr\0018+863\05	0648-shr-loc_map.dgn	DRAWN - BBP	REVISED -			74	(57-23,57-24)RS-1	MCLEAN	175	2
	PLOT SCALE = 40,0000' / in.	CHECKED -	REVISED -			CONTRACT NO. 70648				
	PLOT DATE = 8/25/2011	DATE - 04/08/10	REVISED -			ILLINOIS FED. AID PROJECT				
				SCALE: N/A	SHEET NO. 1 OF 1 SHEETS	STA.	TO STA.			