



## (B) EXISTING TYPICAL CROSS SECTION

**STRUCTURE OMISSIONS**  
 (W.B.); STATION 375+86.78 TO STATION 377+84.12; S.N. 057-0134  
 (E.B.); STATION 375+90.88 TO STATION 377+88.22; S.N. 057-0133

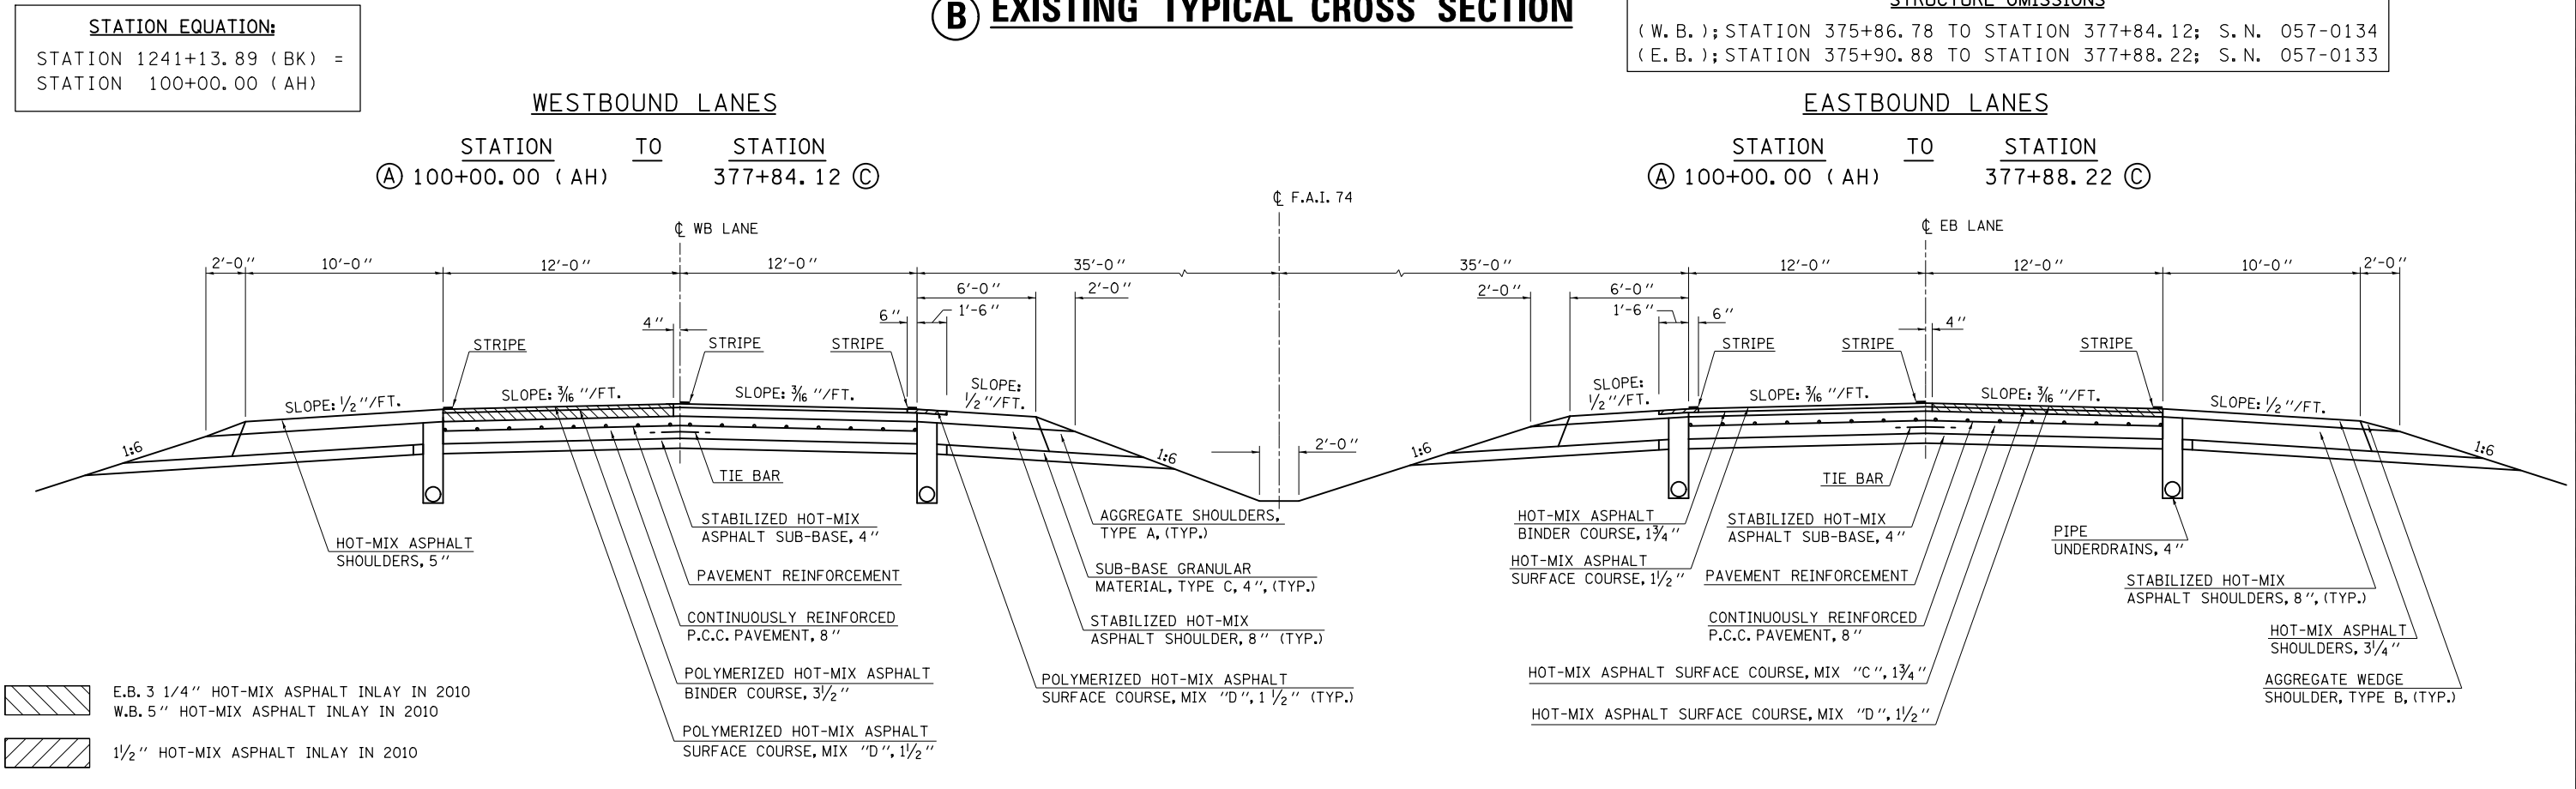

## (2) PROPOSED TYPICAL CROSS SECTION

**STRUCTURE OMISSIONS**  
 (W.B.); STATION 375+86.78 TO STATION 377+84.12; S.N. 057-0134  
 (E.B.); STATION 375+90.88 TO STATION 377+88.22; S.N. 057-0133

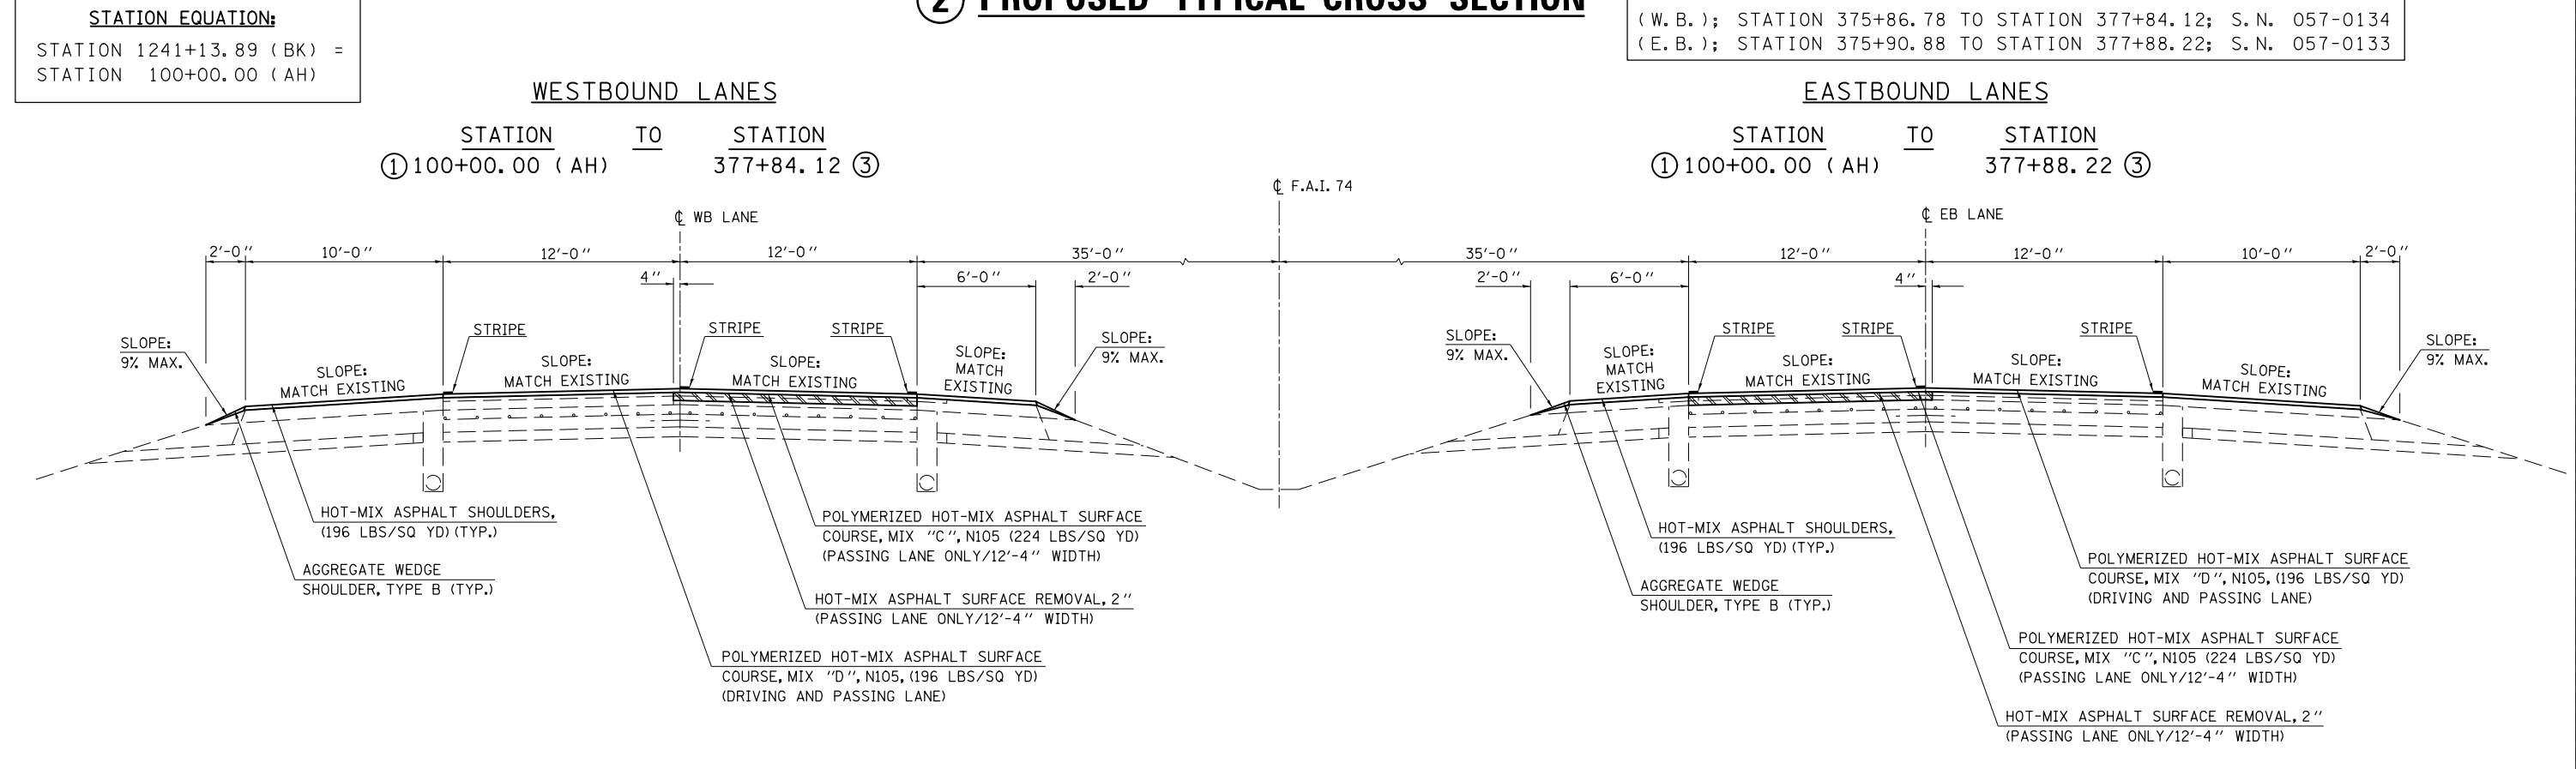

FILE NAME =	USER NAME = ppersonbr	DESIGNED - GAE	REVISED -	<b>STATE OF ILLINOIS DEPARTMENT OF TRANSPORTATION</b>	<b>TYPICAL CROSS SECTIONS</b>			F.A.I. RTE.	SECTION	COUNTY	TOTAL SHEETS	SHEET NO.
et:\pwork\pwork\personbr\d0184863\0570648-sh-typical.dgn		DRAWN - BBP	REVISED -		74	(57-23,57-24RS-1	MCLEAN	175	11			
PLOT SCALE = 48.0000' / in.		CHECKED -	REVISED -		SCALE: NONE    SHEET NO. 2 OF 9 SHEETS    STA. TO STA.			CONTRACT NO. 70648				
PLOT DATE = 8/25/2011		DATE - 03/07/11	REVISED -		ILLINOIS FED. AID PROJECT							