


F EXISTING TYPICAL CROSS SECTION

F.A.S. 1478


STATION TO STATION
30+00.00 TO 33+78.39 ⑥

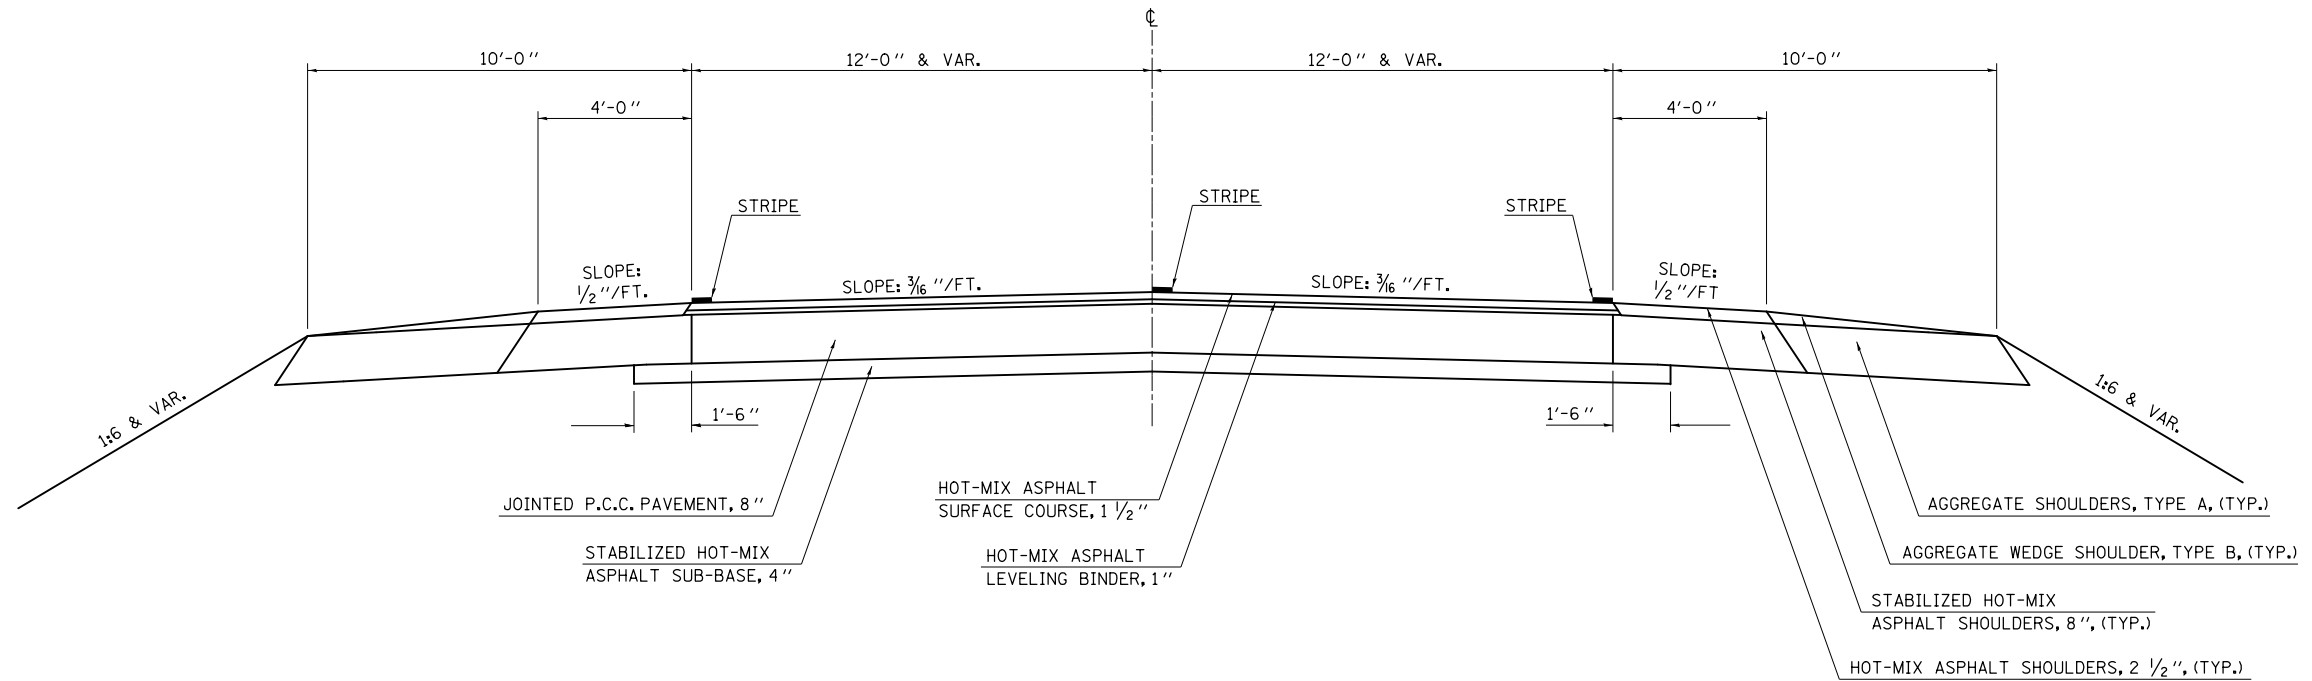

6 PROPOSED TYPICAL CROSS SECTION

F.A.S. 1478

STATION TO STATION
30+00.00 TO 33+78.39 ⑦

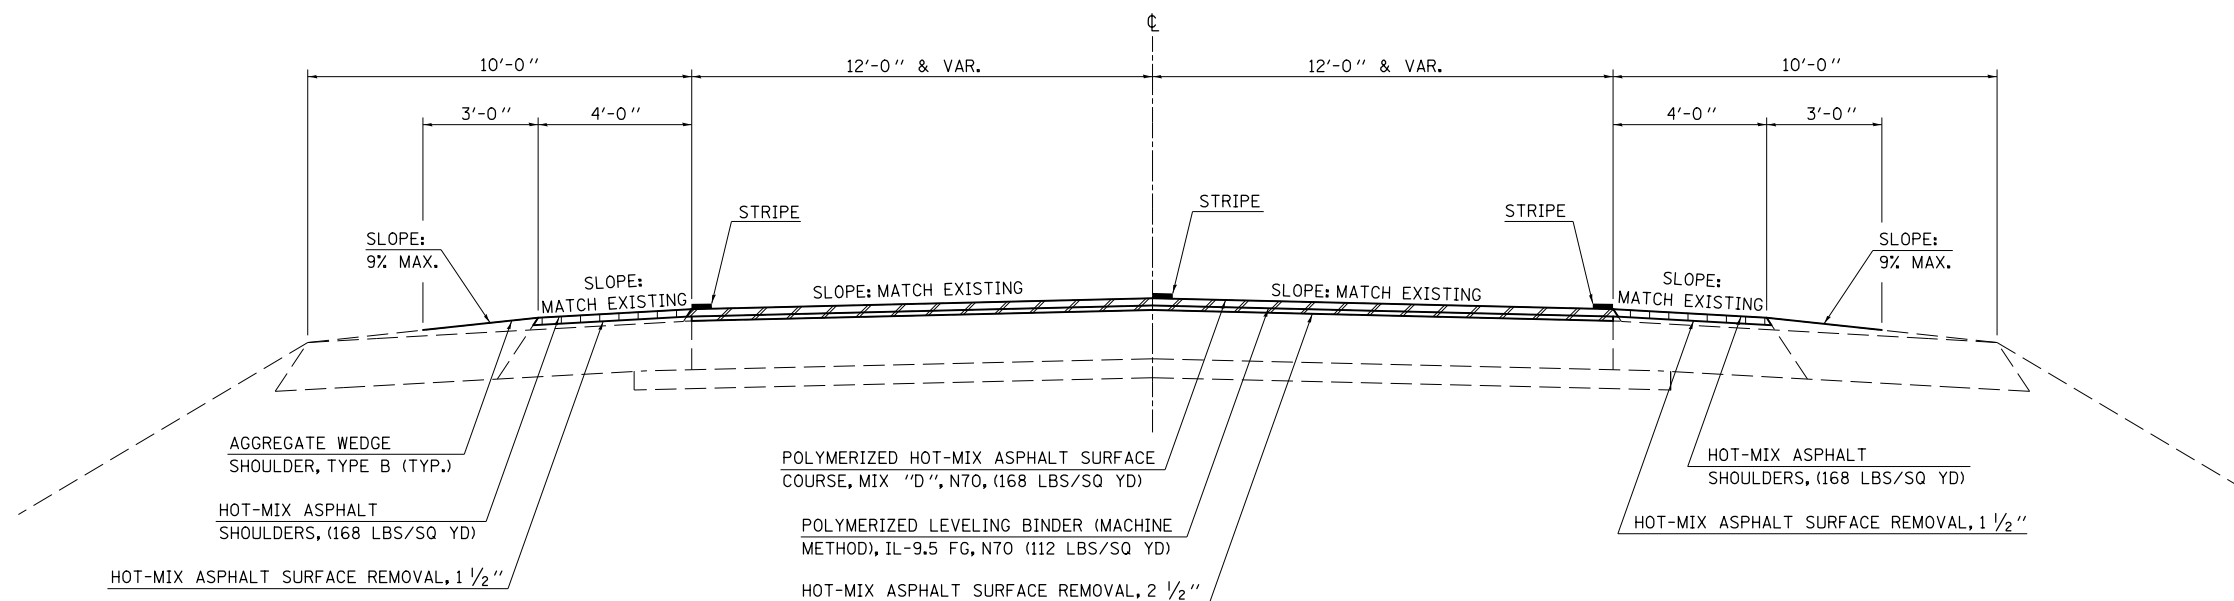

FILE NAME =	USER NAME = ppersonbr	DESIGNED - GAE	REVISED -	STATE OF ILLINOIS DEPARTMENT OF TRANSPORTATION	TYPICAL CROSS SECTIONS	F.A.I. RTE. 74	SECTION (57-23,57-24)RS-1	COUNTY MCLEAN	TOTAL SHEETS 175	SHEET NO. 15
et:\pwork\pwork\personbr\d0184863\0570648-sh-typical.dgn	PLOT SCALE = 40.0000' / in.	DRAWN - BBP	REVISED -	SCALE: NONE	SHEET NO. 6 OF 9 SHEETS	STA. TO STA.	CONTRACT NO. 70648		ILLINOIS FED. AID PROJECT	
PLOT DATE = 8/25/2011	DATE - 03/09/11	CHECKED -	REVISED -							