



SEC. 13, T. 22 N., R. 3 E., 3rd P.M.

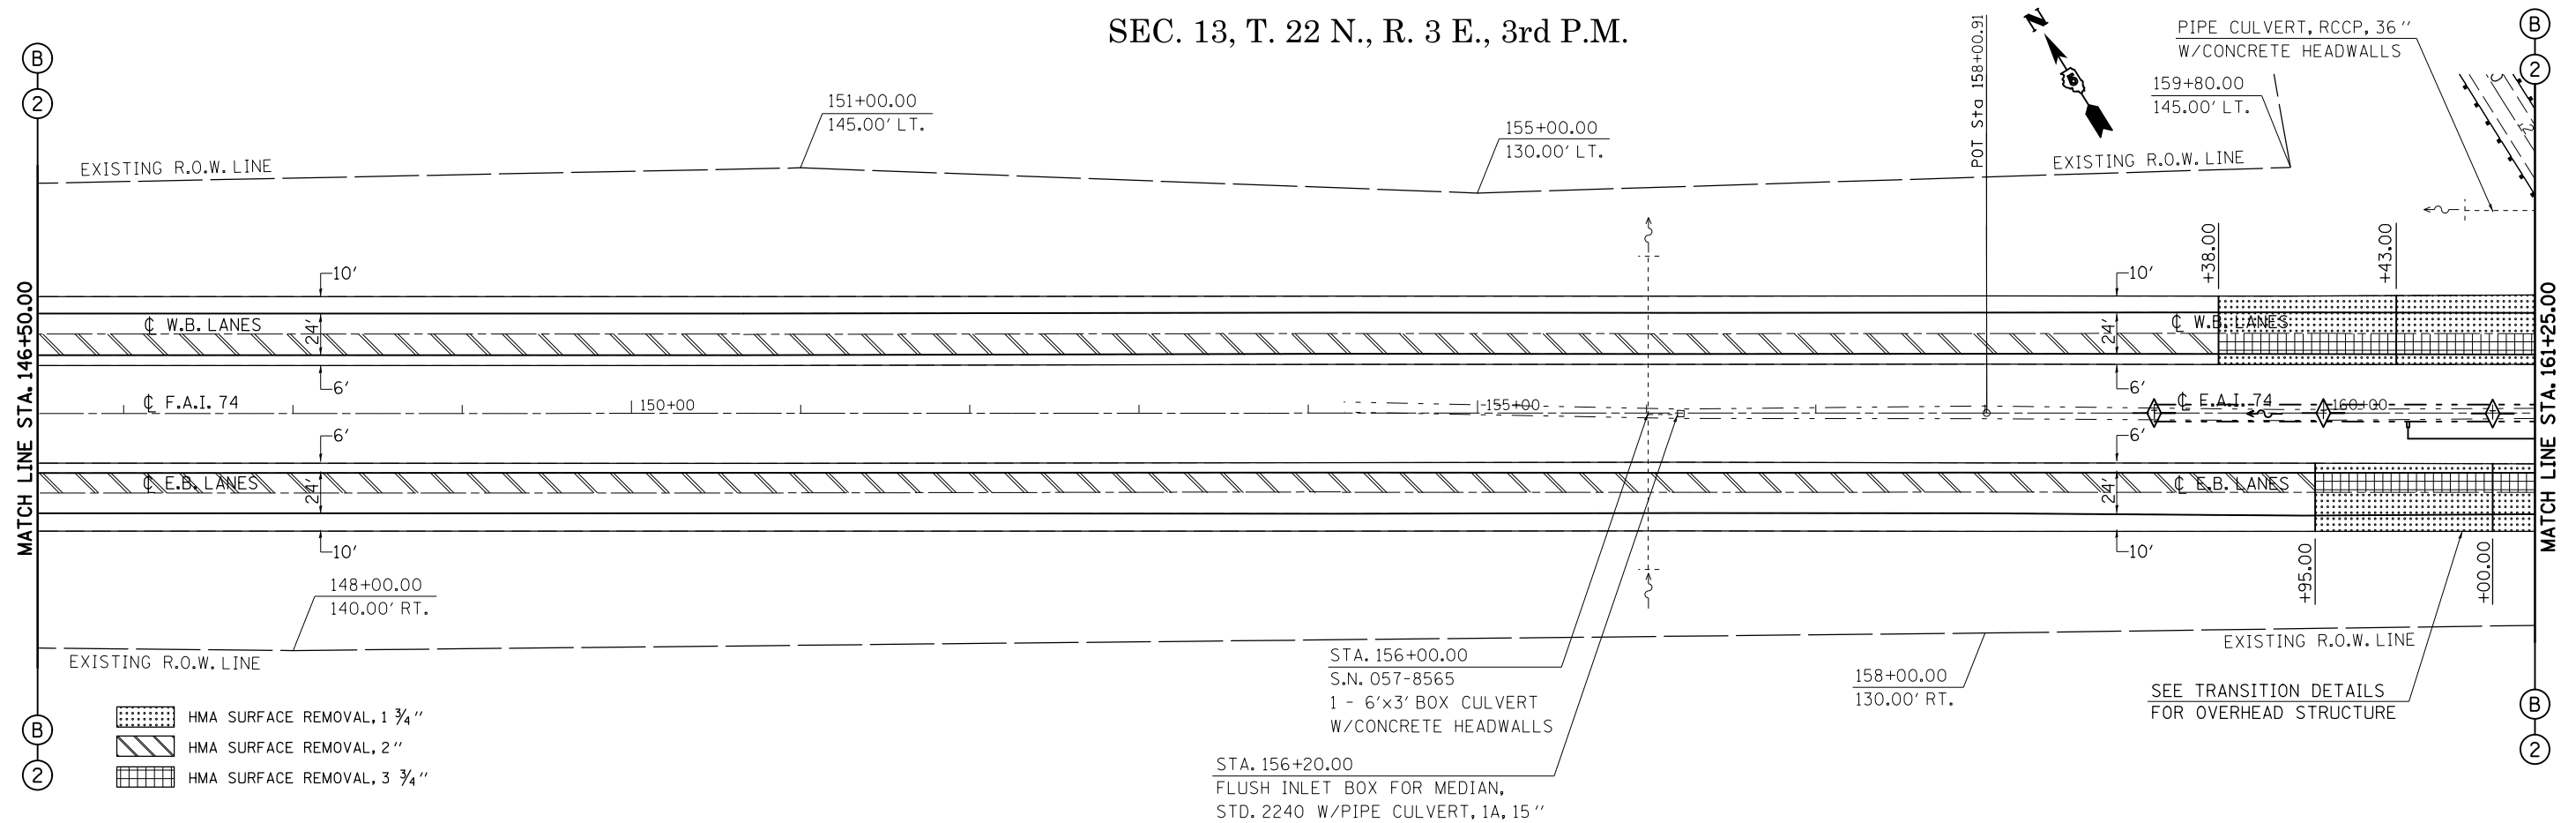

SEC. 13, T. 22 N., R. 3 E., 3rd P.M.

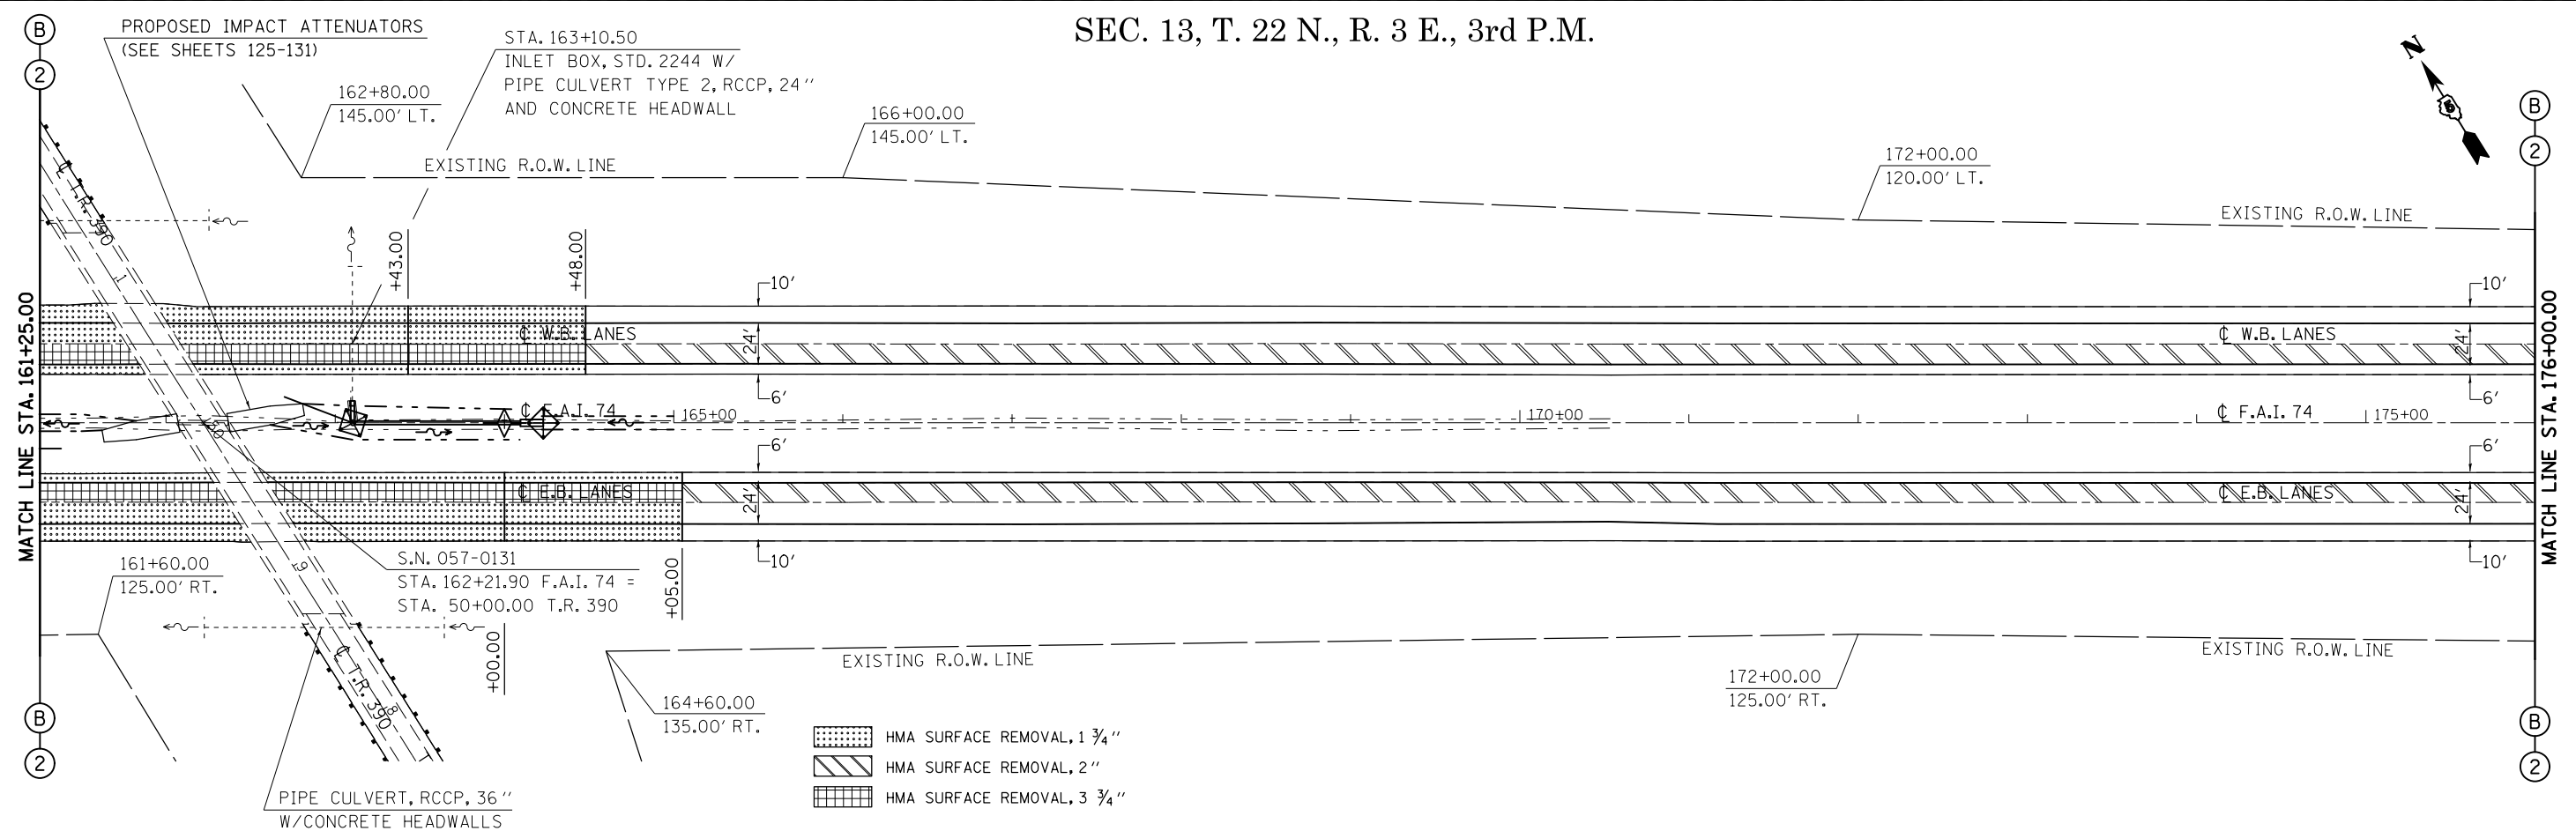

FILE NAME =	USER NAME = ppersonbr	DESIGNED - GAE	REVISED -
c:\pwork\pwork\pwork\personbr\d0184863\0570648-sh1-plan.dgn		DRAWN - BBP	REVISED -
		CHECKED -	REVISED -
		DATE - 08/26/10	REVISED -

**STATE OF ILLINOIS
DEPARTMENT OF TRANSPORTATION**

**F.A.I. 74 (I-74)
PLAN SHEETS**

SCALE: 1" = 50' SHEET NO. 8 OF 15 SHEETS STA. 146+50.00 TO STA. 176+00.00

F.A.I. RTE.	SECTION	COUNTY	TOTAL SHEETS	SHEET NO.
74	(57-23,57-24)RS-1	MCCLEAN	175	46
CONTRACT NO. 70648				
ILLINOIS FED. AID PROJECT				