



SEC. 28, T. 22 N., R. 4 E., 3rd P.M.

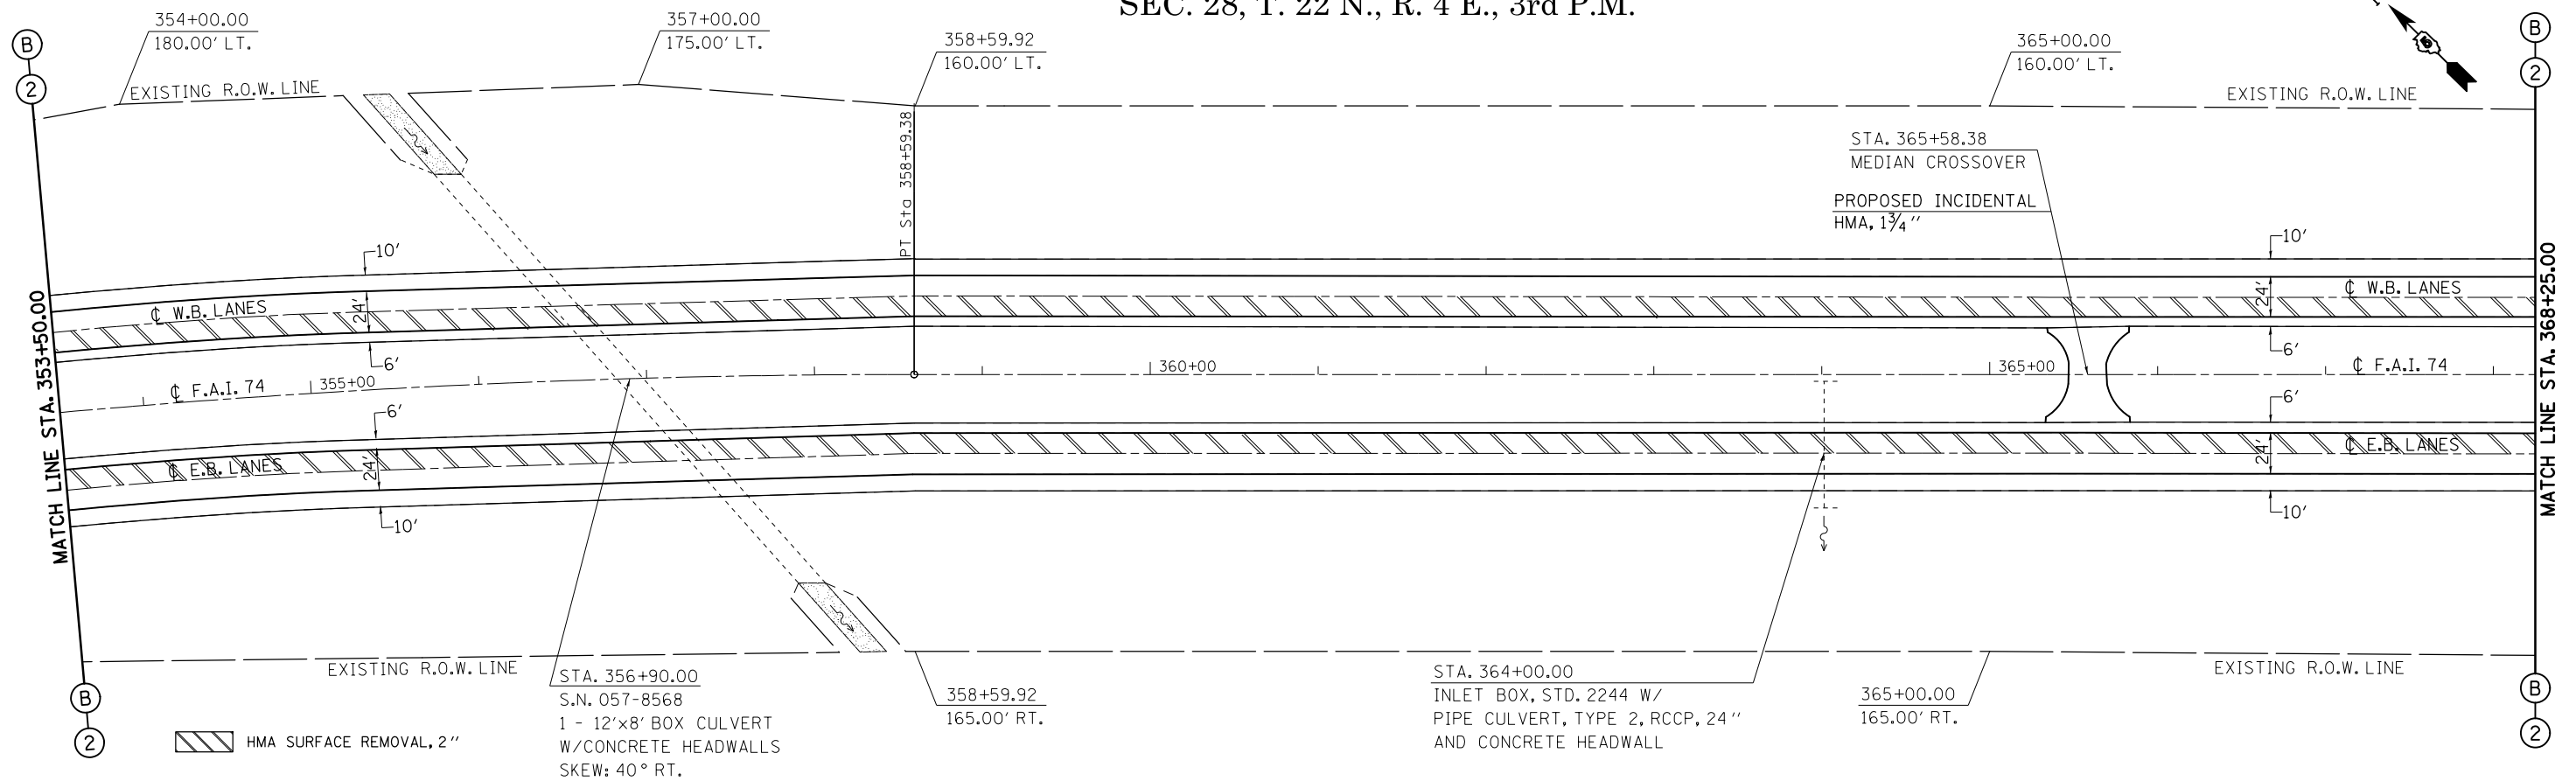

SEC. 28, T. 22 N., R. 4 E., 3rd P.M.

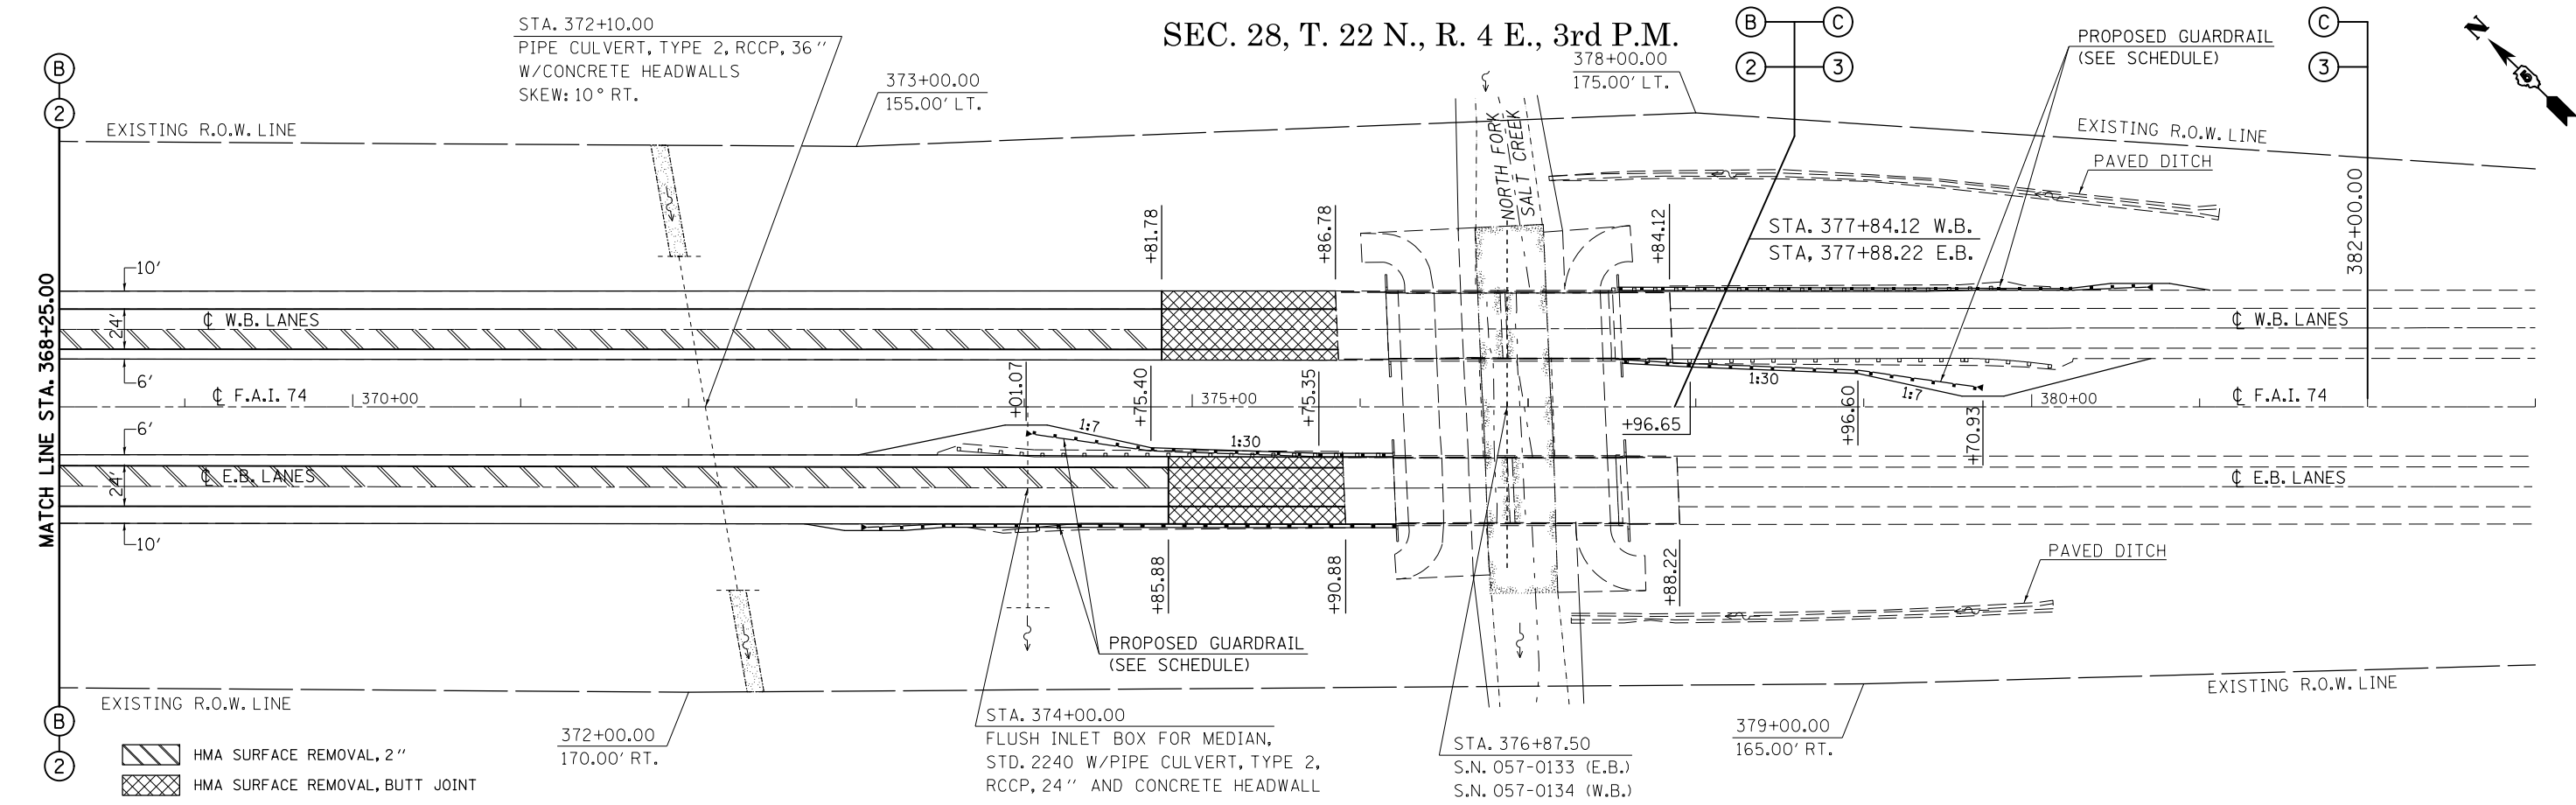

FILE NAME =	USER NAME = ppersonbr	DESIGNED - GAE	REVISED -	<b>STATE OF ILLINOIS DEPARTMENT OF TRANSPORTATION</b>	<b>F.A.I. 74 (I-74) PLAN SHEETS</b>	F.A.I. RTE.	SECTION	COUNTY	TOTAL SHEETS	SHEET NO.
c:\pwwork\p\personbr\d0184863\050648-sh1-plan.dgn	DRAWN - BBP	REVISED -	74			(57-23,57-24)RS-1	MCLEAN	175	53	
PLOT SCALE = 100.0000' / in.	CHECKED -	REVISED -	CONTRACT NO. 70648							
PLOT DATE = 8/25/2011	DATE - 08/26/10	REVISED -	ILLINOIS FED. AID PROJECT							