


**LOCATION OF DECK SLAB REPAIR**  
**S.N. 057-0128 EASTBOUND**

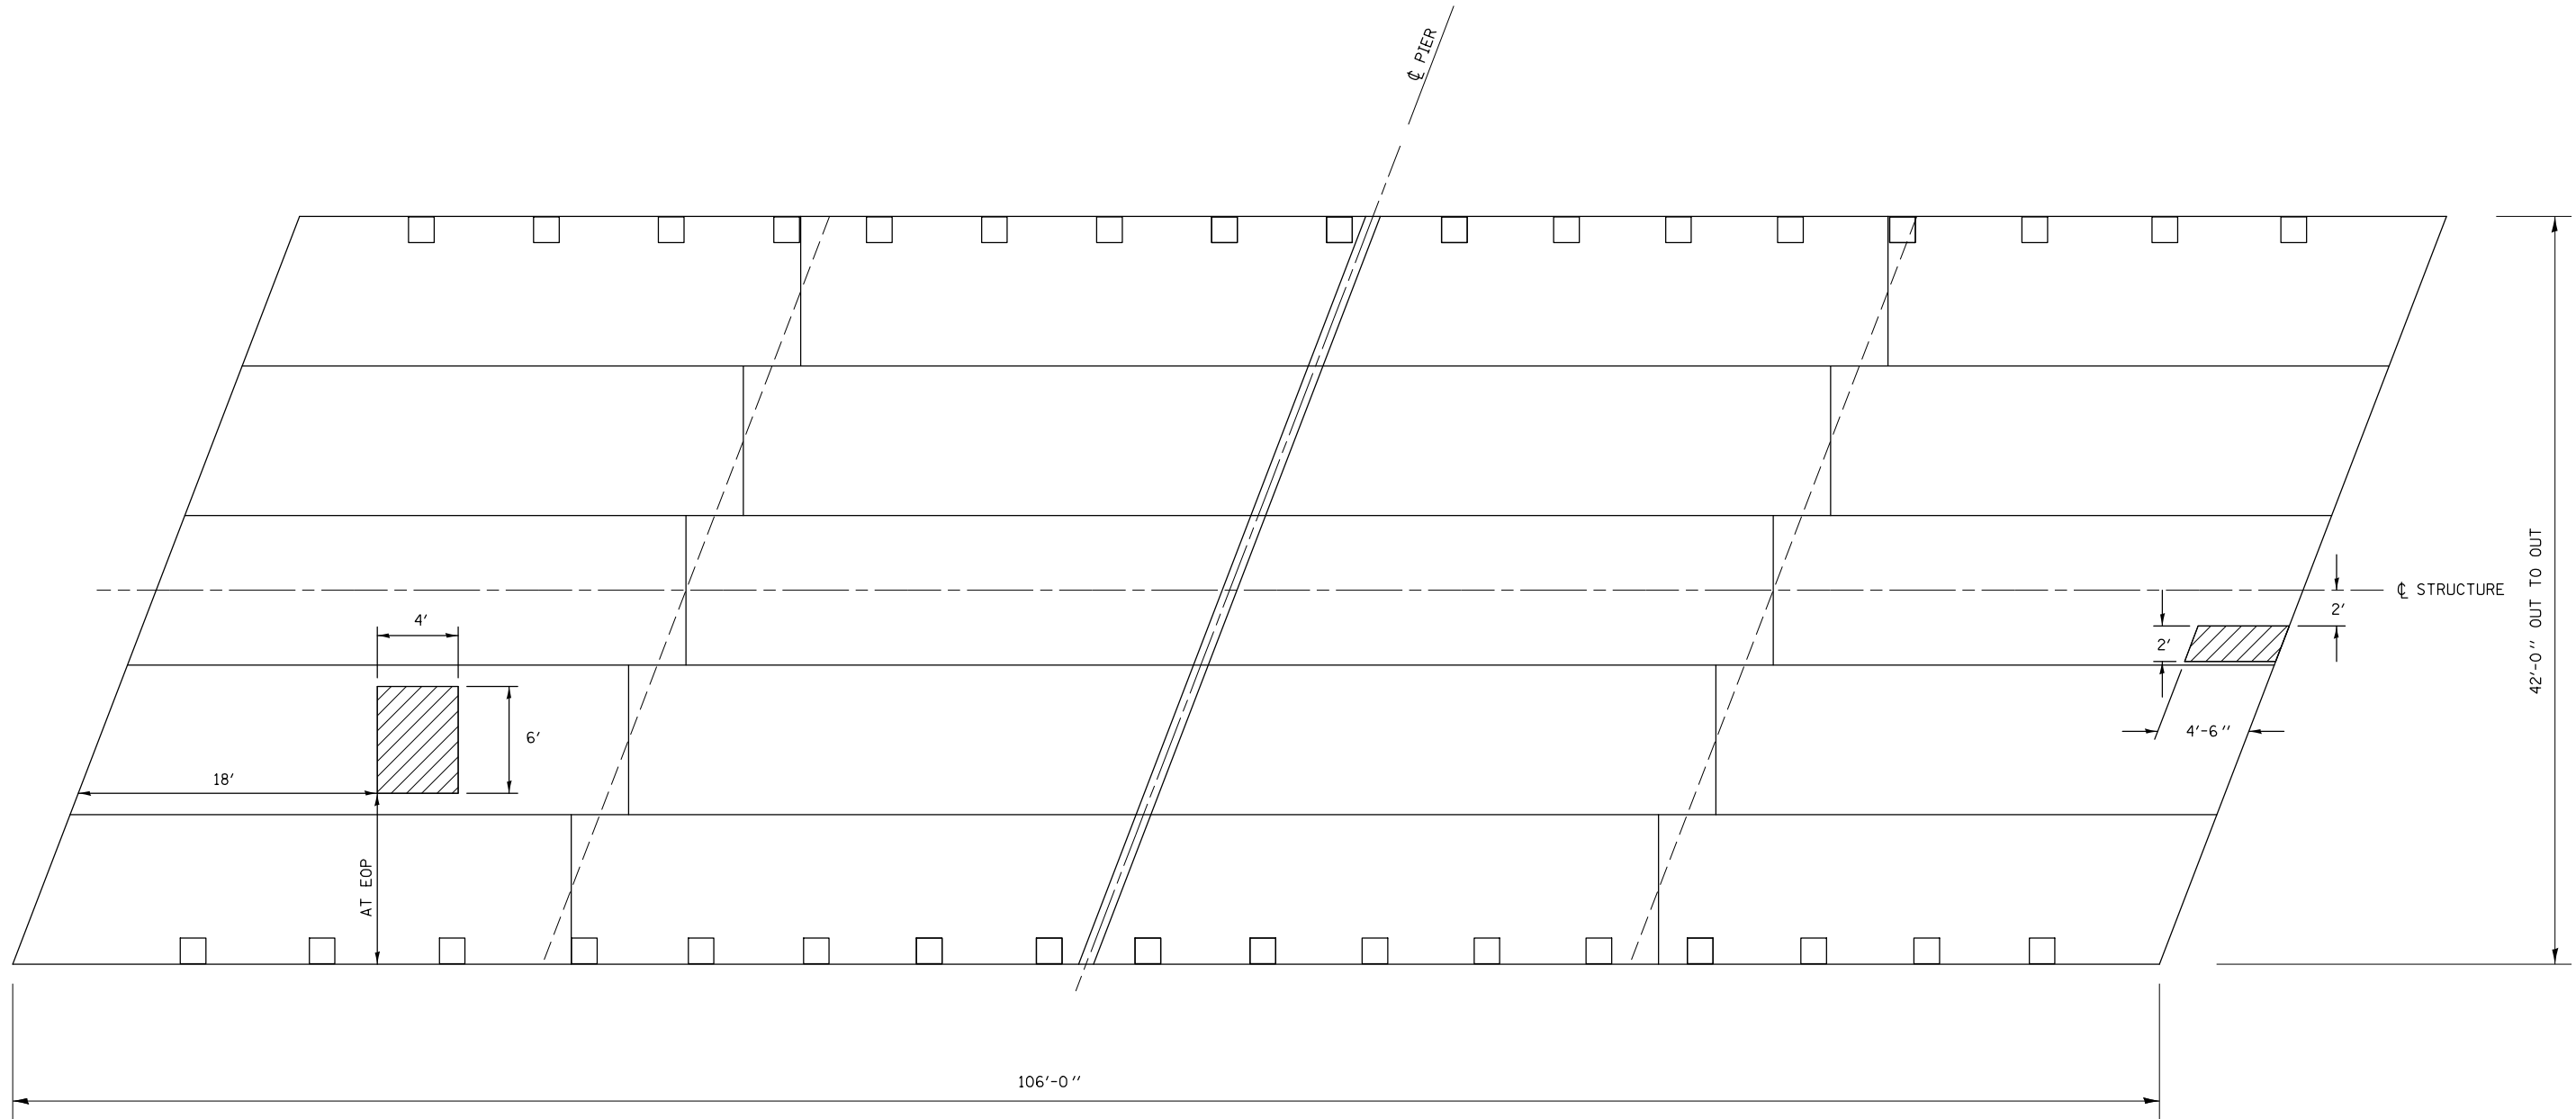

LEGEND	
	DECK SLAB REPAIR (PARTIAL)

FILE NAME =	USER NAME = ppersonbr	DESIGNED -	REVISED - 8/8/11
ct:\pw\work\p\dot\personbr\d0184863\0570648-sh.t-Structure-plans.dgn		DRAWN -	REVISED - 8/10/11
	PLOT SCALE = 40.0000' / in.	CHECKED -	REVISED -
	PLOT DATE = 8/25/2011	DATE -	REVISED -

**STATE OF ILLINOIS**  
**DEPARTMENT OF TRANSPORTATION**

**LOCATION OF DECK SLAB REPAIR**  
**S.N. 057-0128**

SCALE: SHEET NO. 5 OF 14 SHEETS STA. TO STA.

F.A.I. RTE.	SECTION	COUNTY	TOTAL SHEETS	SHEET NO.
74	(57-23,57-24)RS-1	McLean	175	79
CONTRACT NO. 70648			ILLINOIS FED. AID PROJECT	