
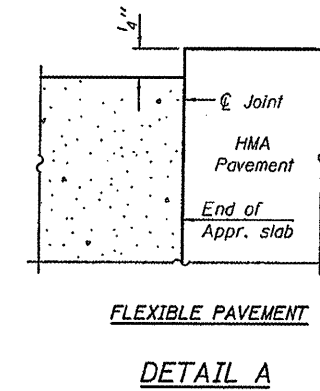


Notes:
 See sheet 8 of 14 for Sections B-B & C-C.
 a(E) and a₁(E) bar spacings measured along $\text{\textcircled{C}}$ Rdwy.
 See article 420.09 (E) for final finish.

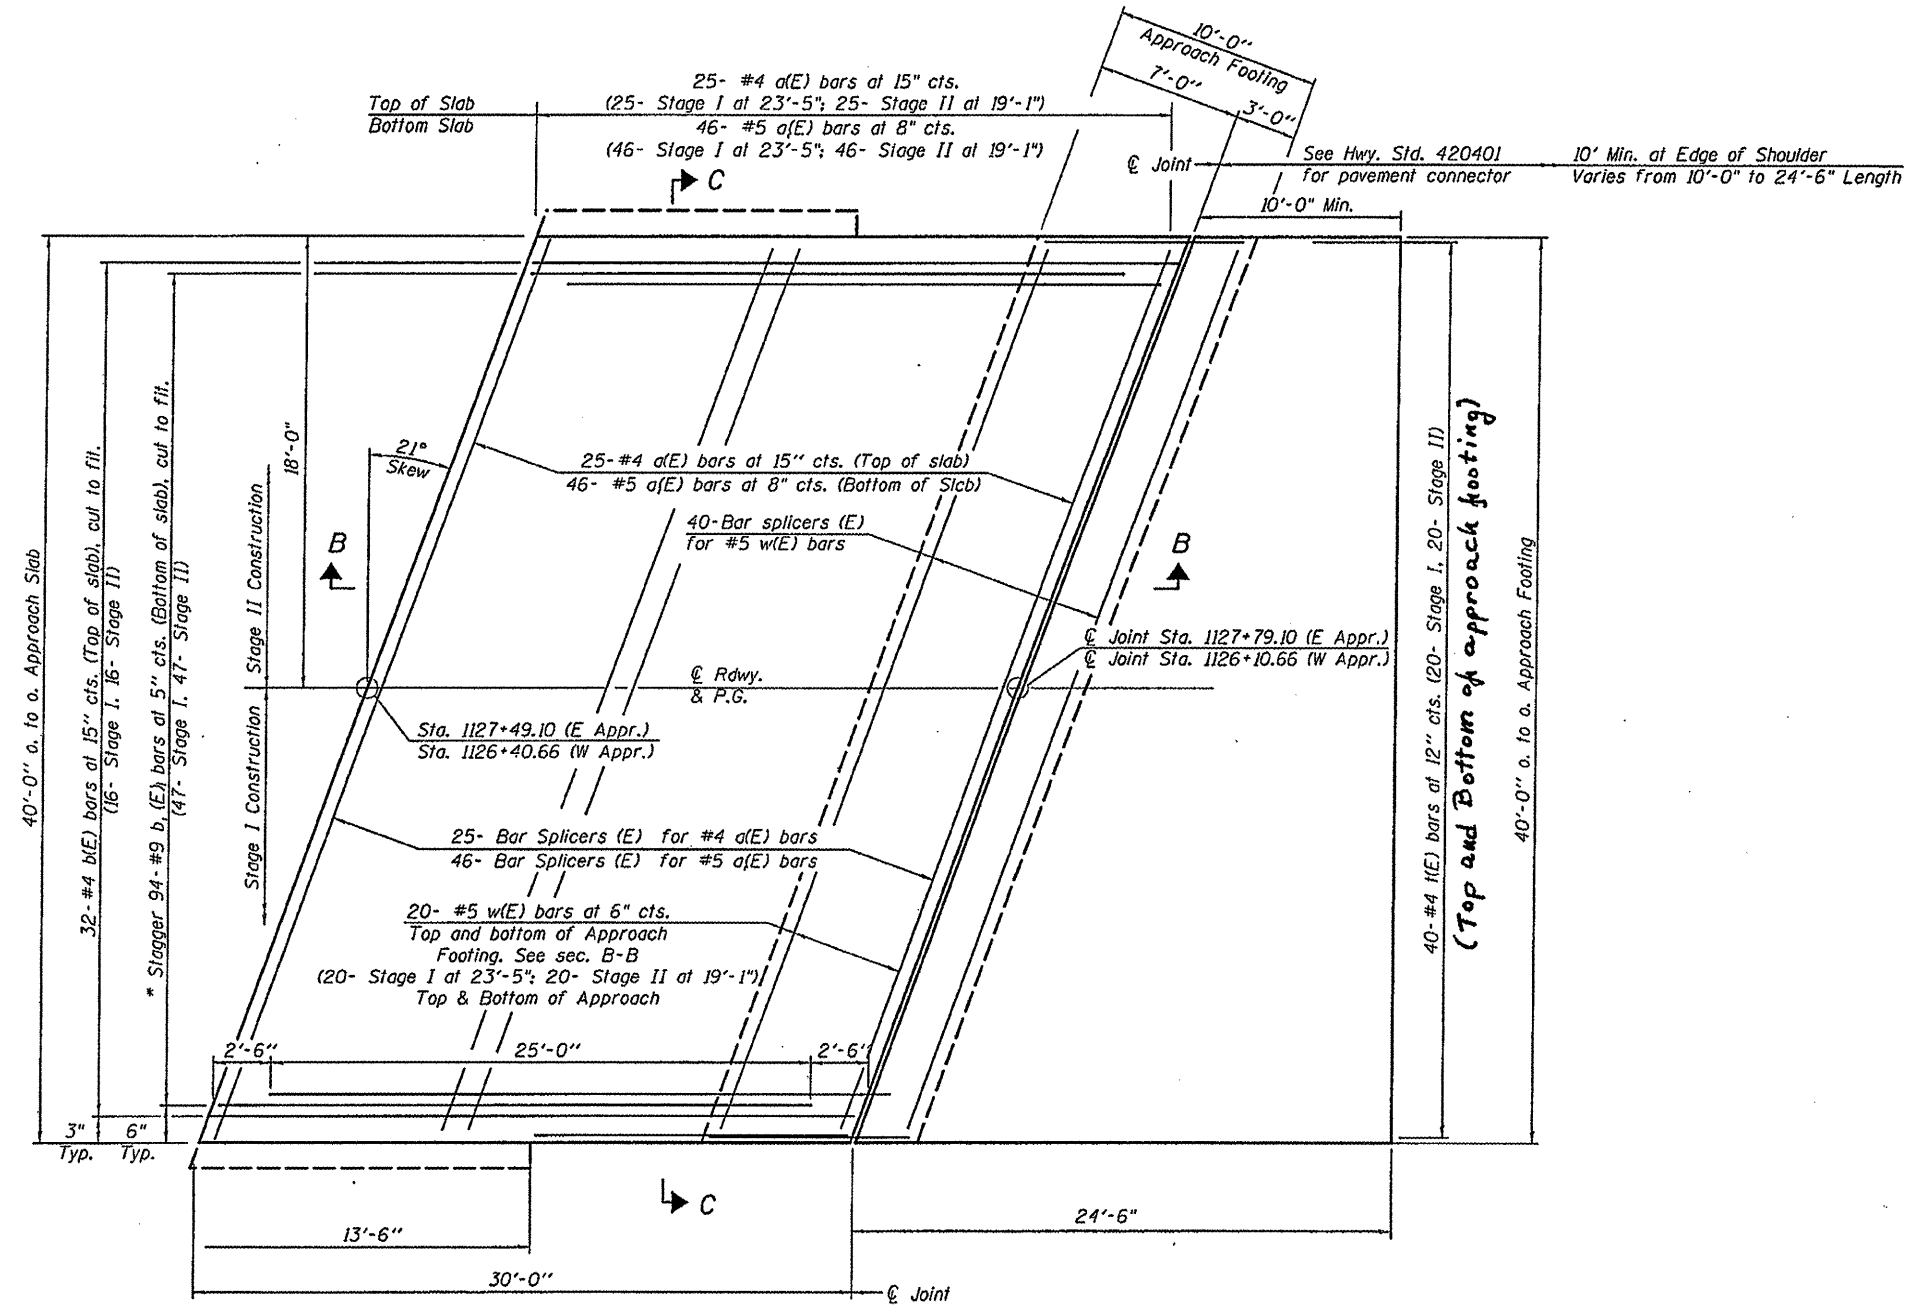

PLAN

* Till #9 b₁(E) bars as required to maintain clearance.
 ** Space between a(E) bars, typ. each parapet.

(Sheet 1 of 2)

FILE NAME =	USER NAME = piersonbr	DESIGNED - TJB	REVISED - 8/8/11	STATE OF ILLINOIS DEPARTMENT OF TRANSPORTATION	BRIDGE APPROACH SLAB DETAILS STRUCTURE NO. 057-0128		F.A.I. RTE.	SECTION	COUNTY	TOTAL SHEETS	SHEET NO.
c:\pwwork\pwwork\piersonbr\d0184883\0570128-01-Structure-plans.dgn	DRAWN - JJB	REVISED - 8/10/11	REVISED -		74	(57-23.57-24)RS-1	MCLEAN	175	81		
PLOT SCALE = 40.0000' / in.	CHECKED -	REVISED -	REVISED -		CONTRACT NO. 70648			ILLINOIS FED. AID PROJECT			
PLOT DATE = 8/25/2011	DATE -	REVISED -	REVISED -		SCALE:	SHEET NO. 7 OF 14 SHEETS	STA.	TO STA.			