



# DECK CROSS SECTIONS S.N. 057-0132

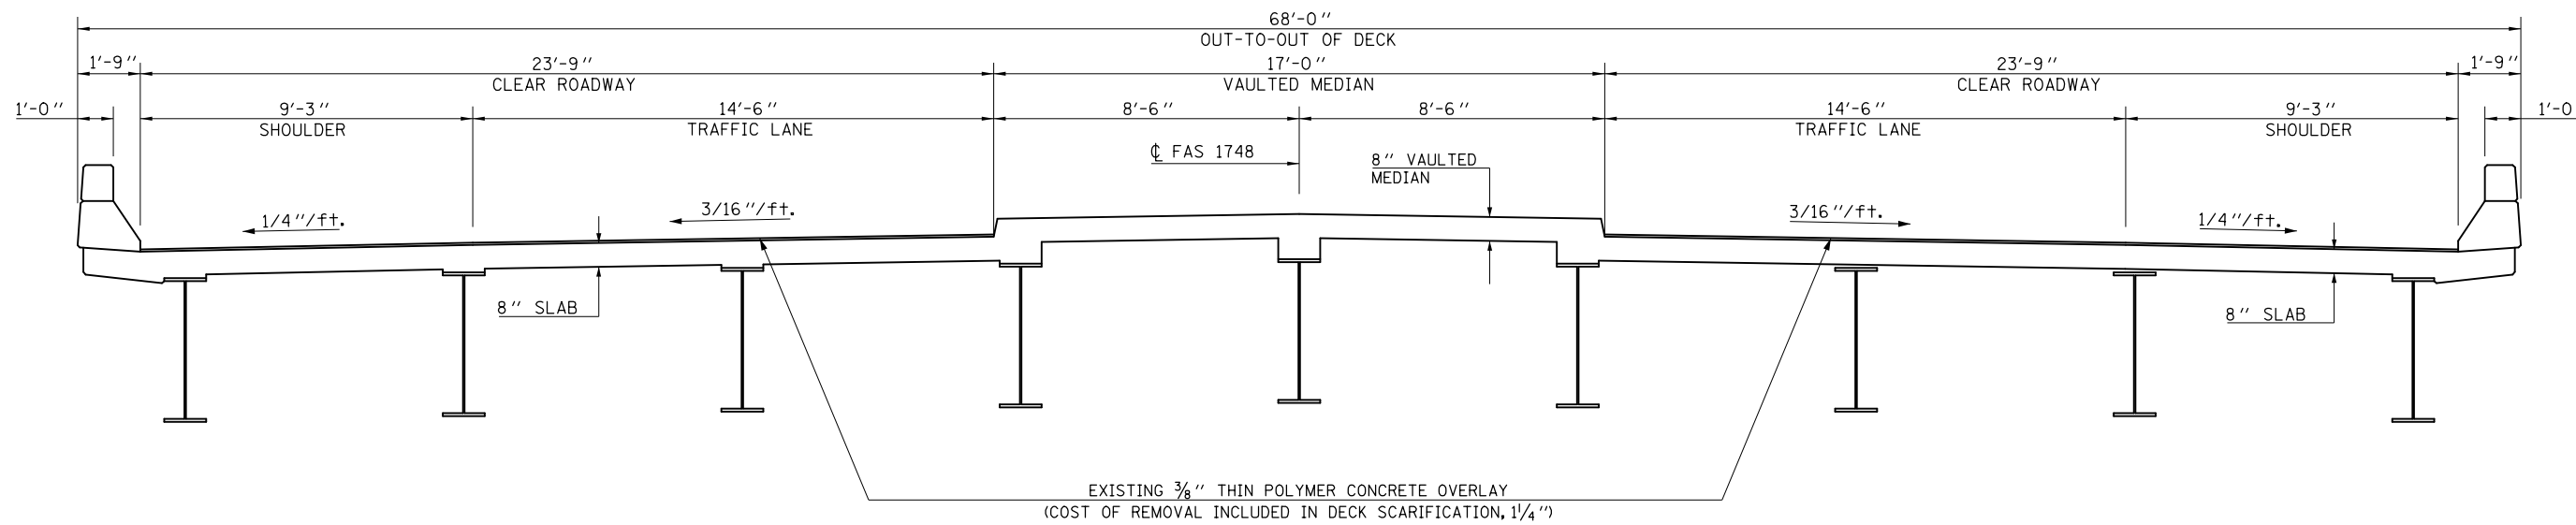

EXISTING DECK CROSS SECTION

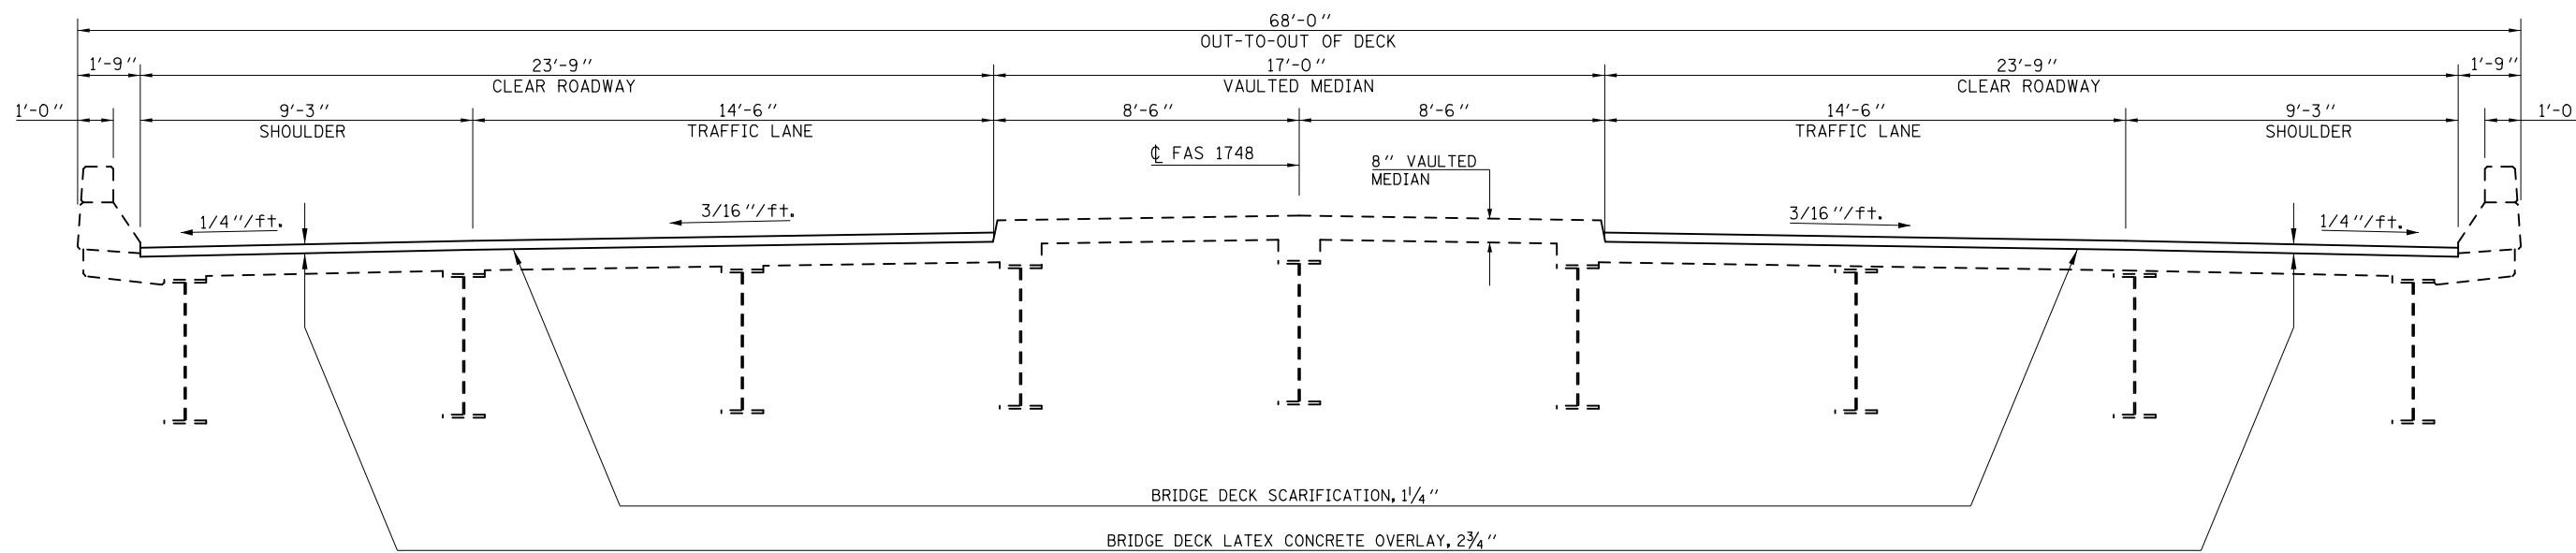

PROPOSED DECK CROSS SECTION

FILE NAME =	USER NAME = piersonbr	DESIGNED - GMS	REVISED -	<b>STATE OF ILLINOIS DEPARTMENT OF TRANSPORTATION</b>	<b>DECK CROSS SECTIONS S.N. 057-0132</b>			F.A.I. RTE.	SECTION	COUNTY	TOTAL SHEETS	SHEET NO.	
	0648 - Bridge Repair Plans.dgn	DRAWN - GMS	REVISED -		74	(57-23,57-24)RS-1	MCLEAN	175	92	CONTRACT NO. 70648			
	PLOT SCALE = 48.0000' / in.	CHECKED -	REVISED -		SCALE:	SHEET NO. 3 OF 11 SHEETS	STA.	TO STA.	ILLINOIS FED. AID PROJECT				
	PLOT DATE = 8/25/2011	DATE -	REVISED -										