


FINAL SURVEY NO.	SURVEYED PLOTTED TEMPLATE AREAS CHECKED	BY	DATE

ORIGINAL SURVEY NO.	SURVEYED PLOTTED TEMPLATE AREAS CHECKED	BY	DATE

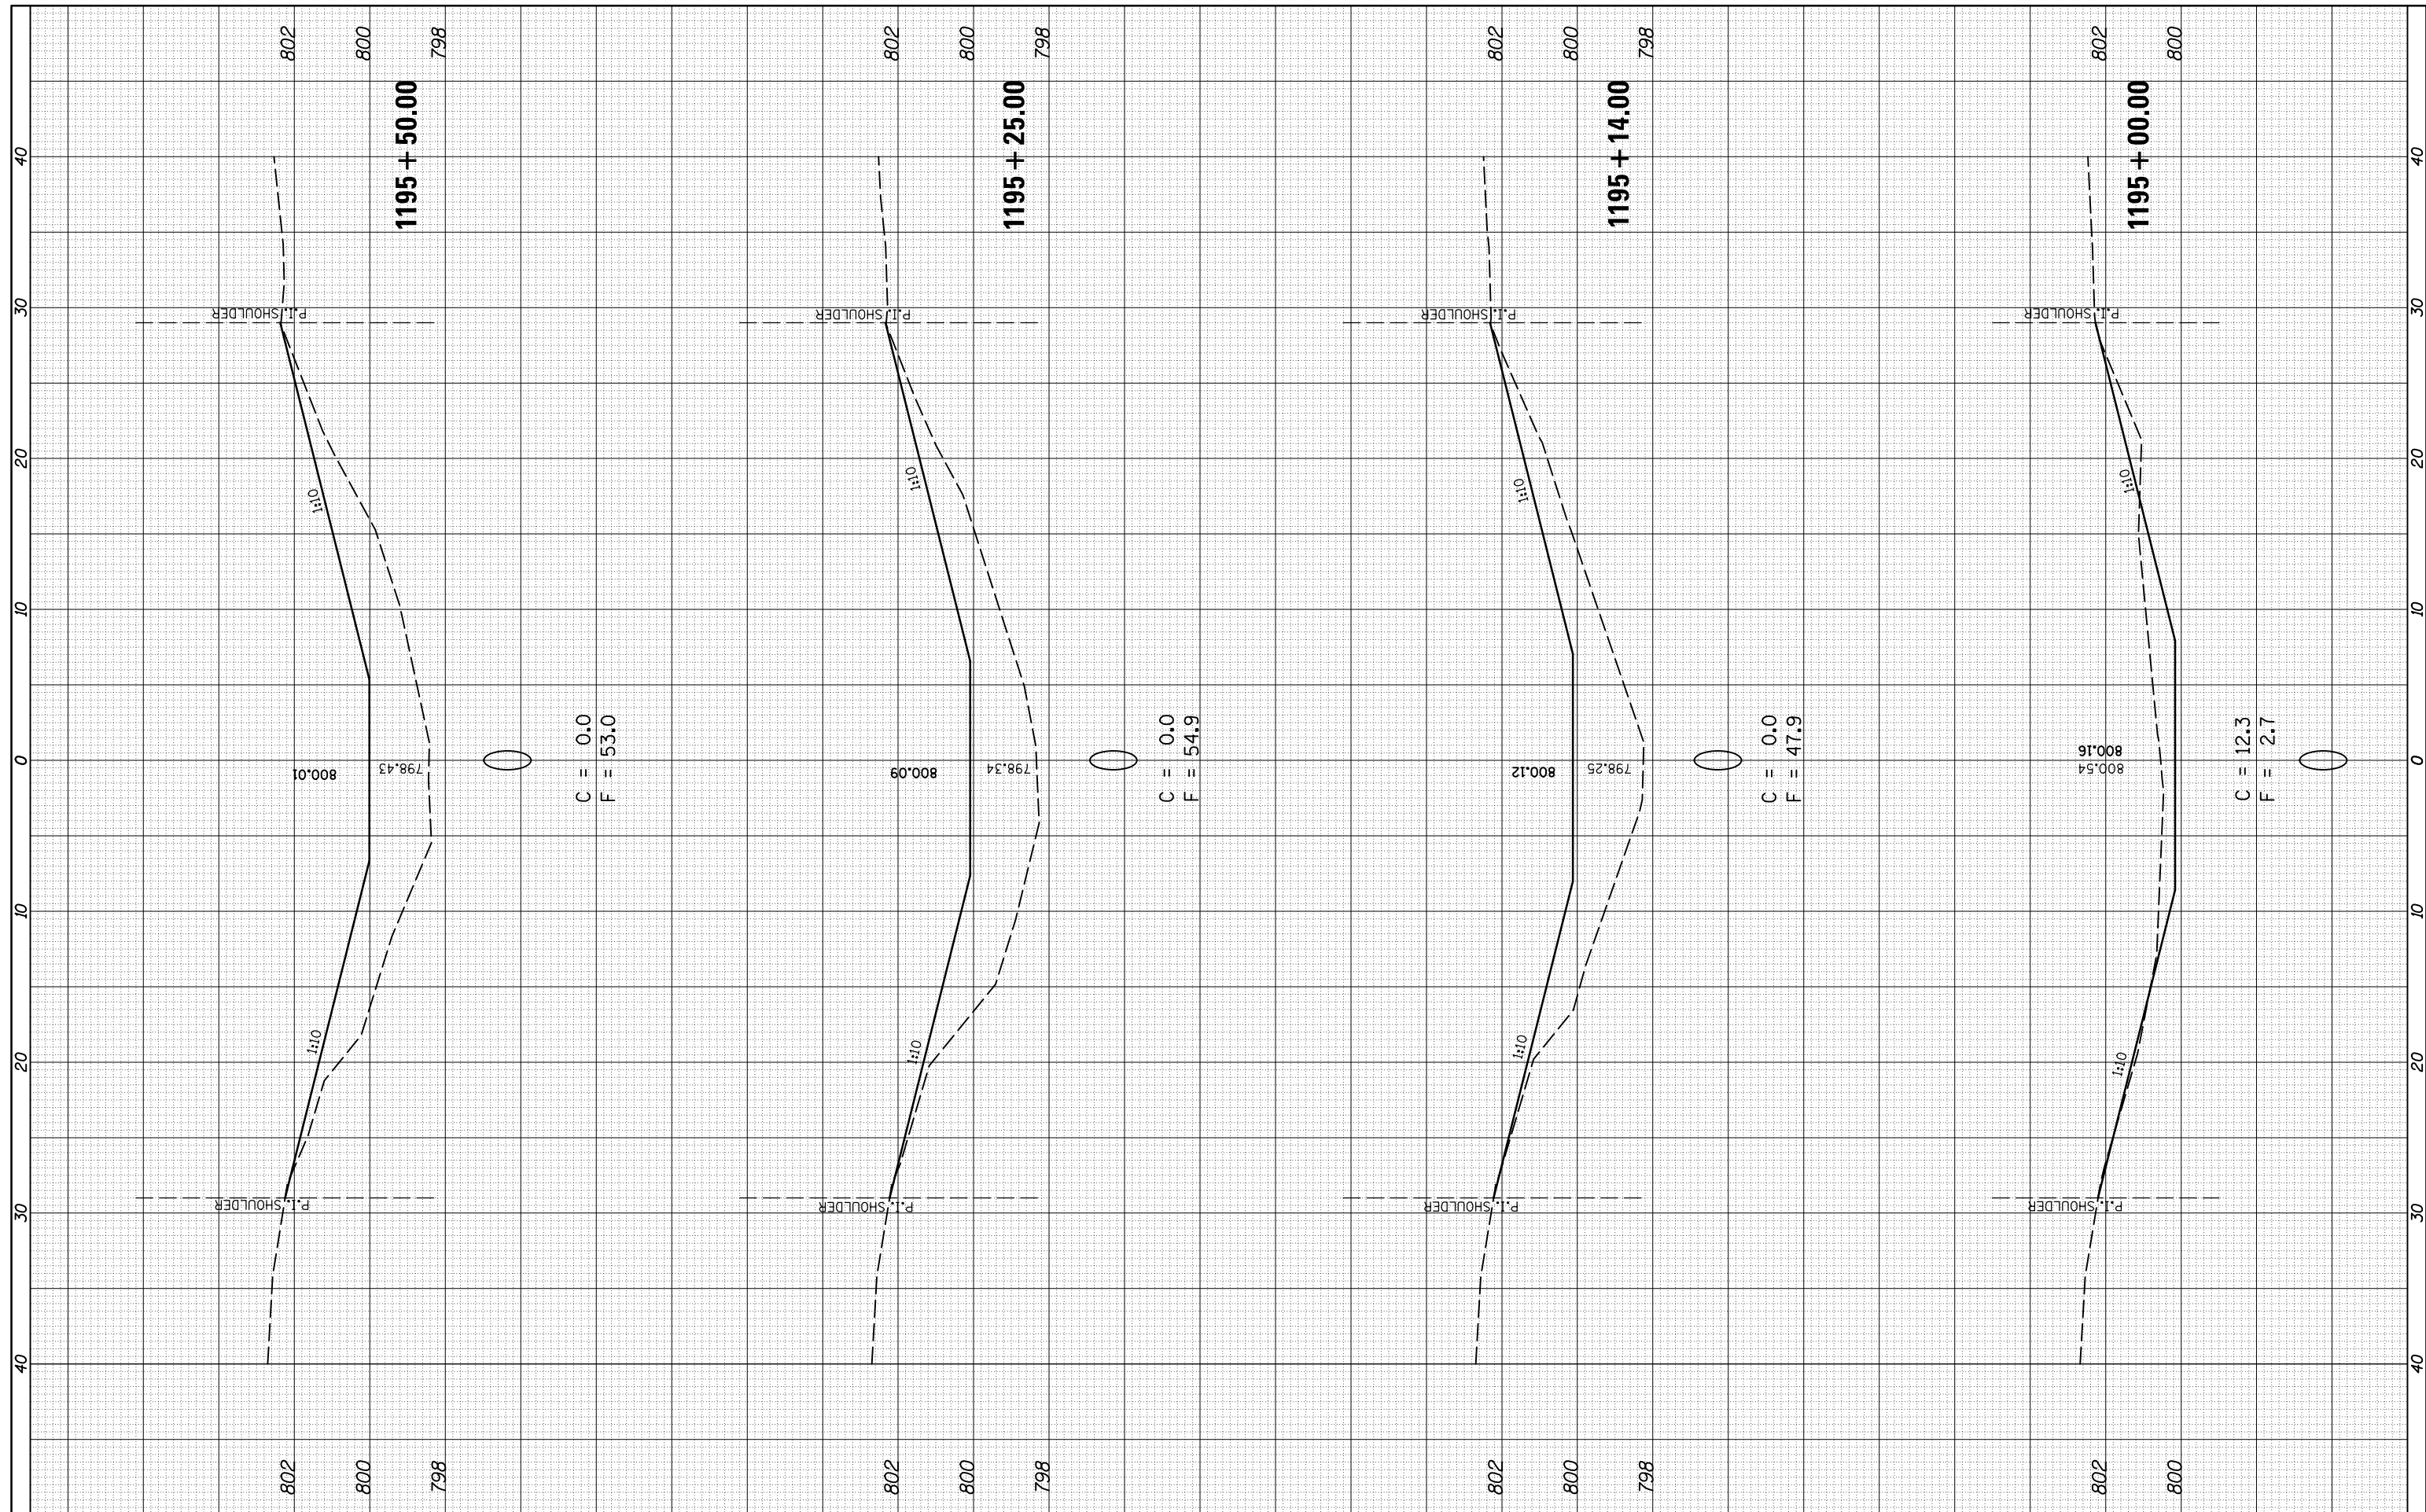

FILE NAME = c:\pw_work\pwidot\personbr\d0184863\0570648-st-1195-0130.dgn

USER NAME = personbr
 PLOT SCALE = 10.0000' / in.
 PLOT DATE = 8/25/2011

DESIGNED -
 DRAWN -
 CHECKED -
 DATE -

REVISED -
 REVISED -
 REVISED -
 REVISED -

**STATE OF ILLINOIS
 DEPARTMENT OF TRANSPORTATION**

SCALE: SHEET NO. 5 OF 6 SHEETS STA. TO STA.

S.N. 057-0130

F.A.I. RTE.	SECTION	COUNTY	TOTAL SHEETS	SHEET NO.
74	(57-23,57-24)RS-1	MCLEAN	175	123
CONTRACT NO. 70648			ILLINOIS FED. AID PROJECT	