


FINAL SURVEY NO.	SURVEYED PLOTTED	BY	DATE
NOTE BOOK	TEMPLATE		
AREAS CHECKED	AREAS CHECKED		

ORIGINAL SURVEY NO.	SURVEYED PLOTTED	BY	DATE
NOTE BOOK	TEMPLATE		
AREAS CHECKED	AREAS CHECKED		

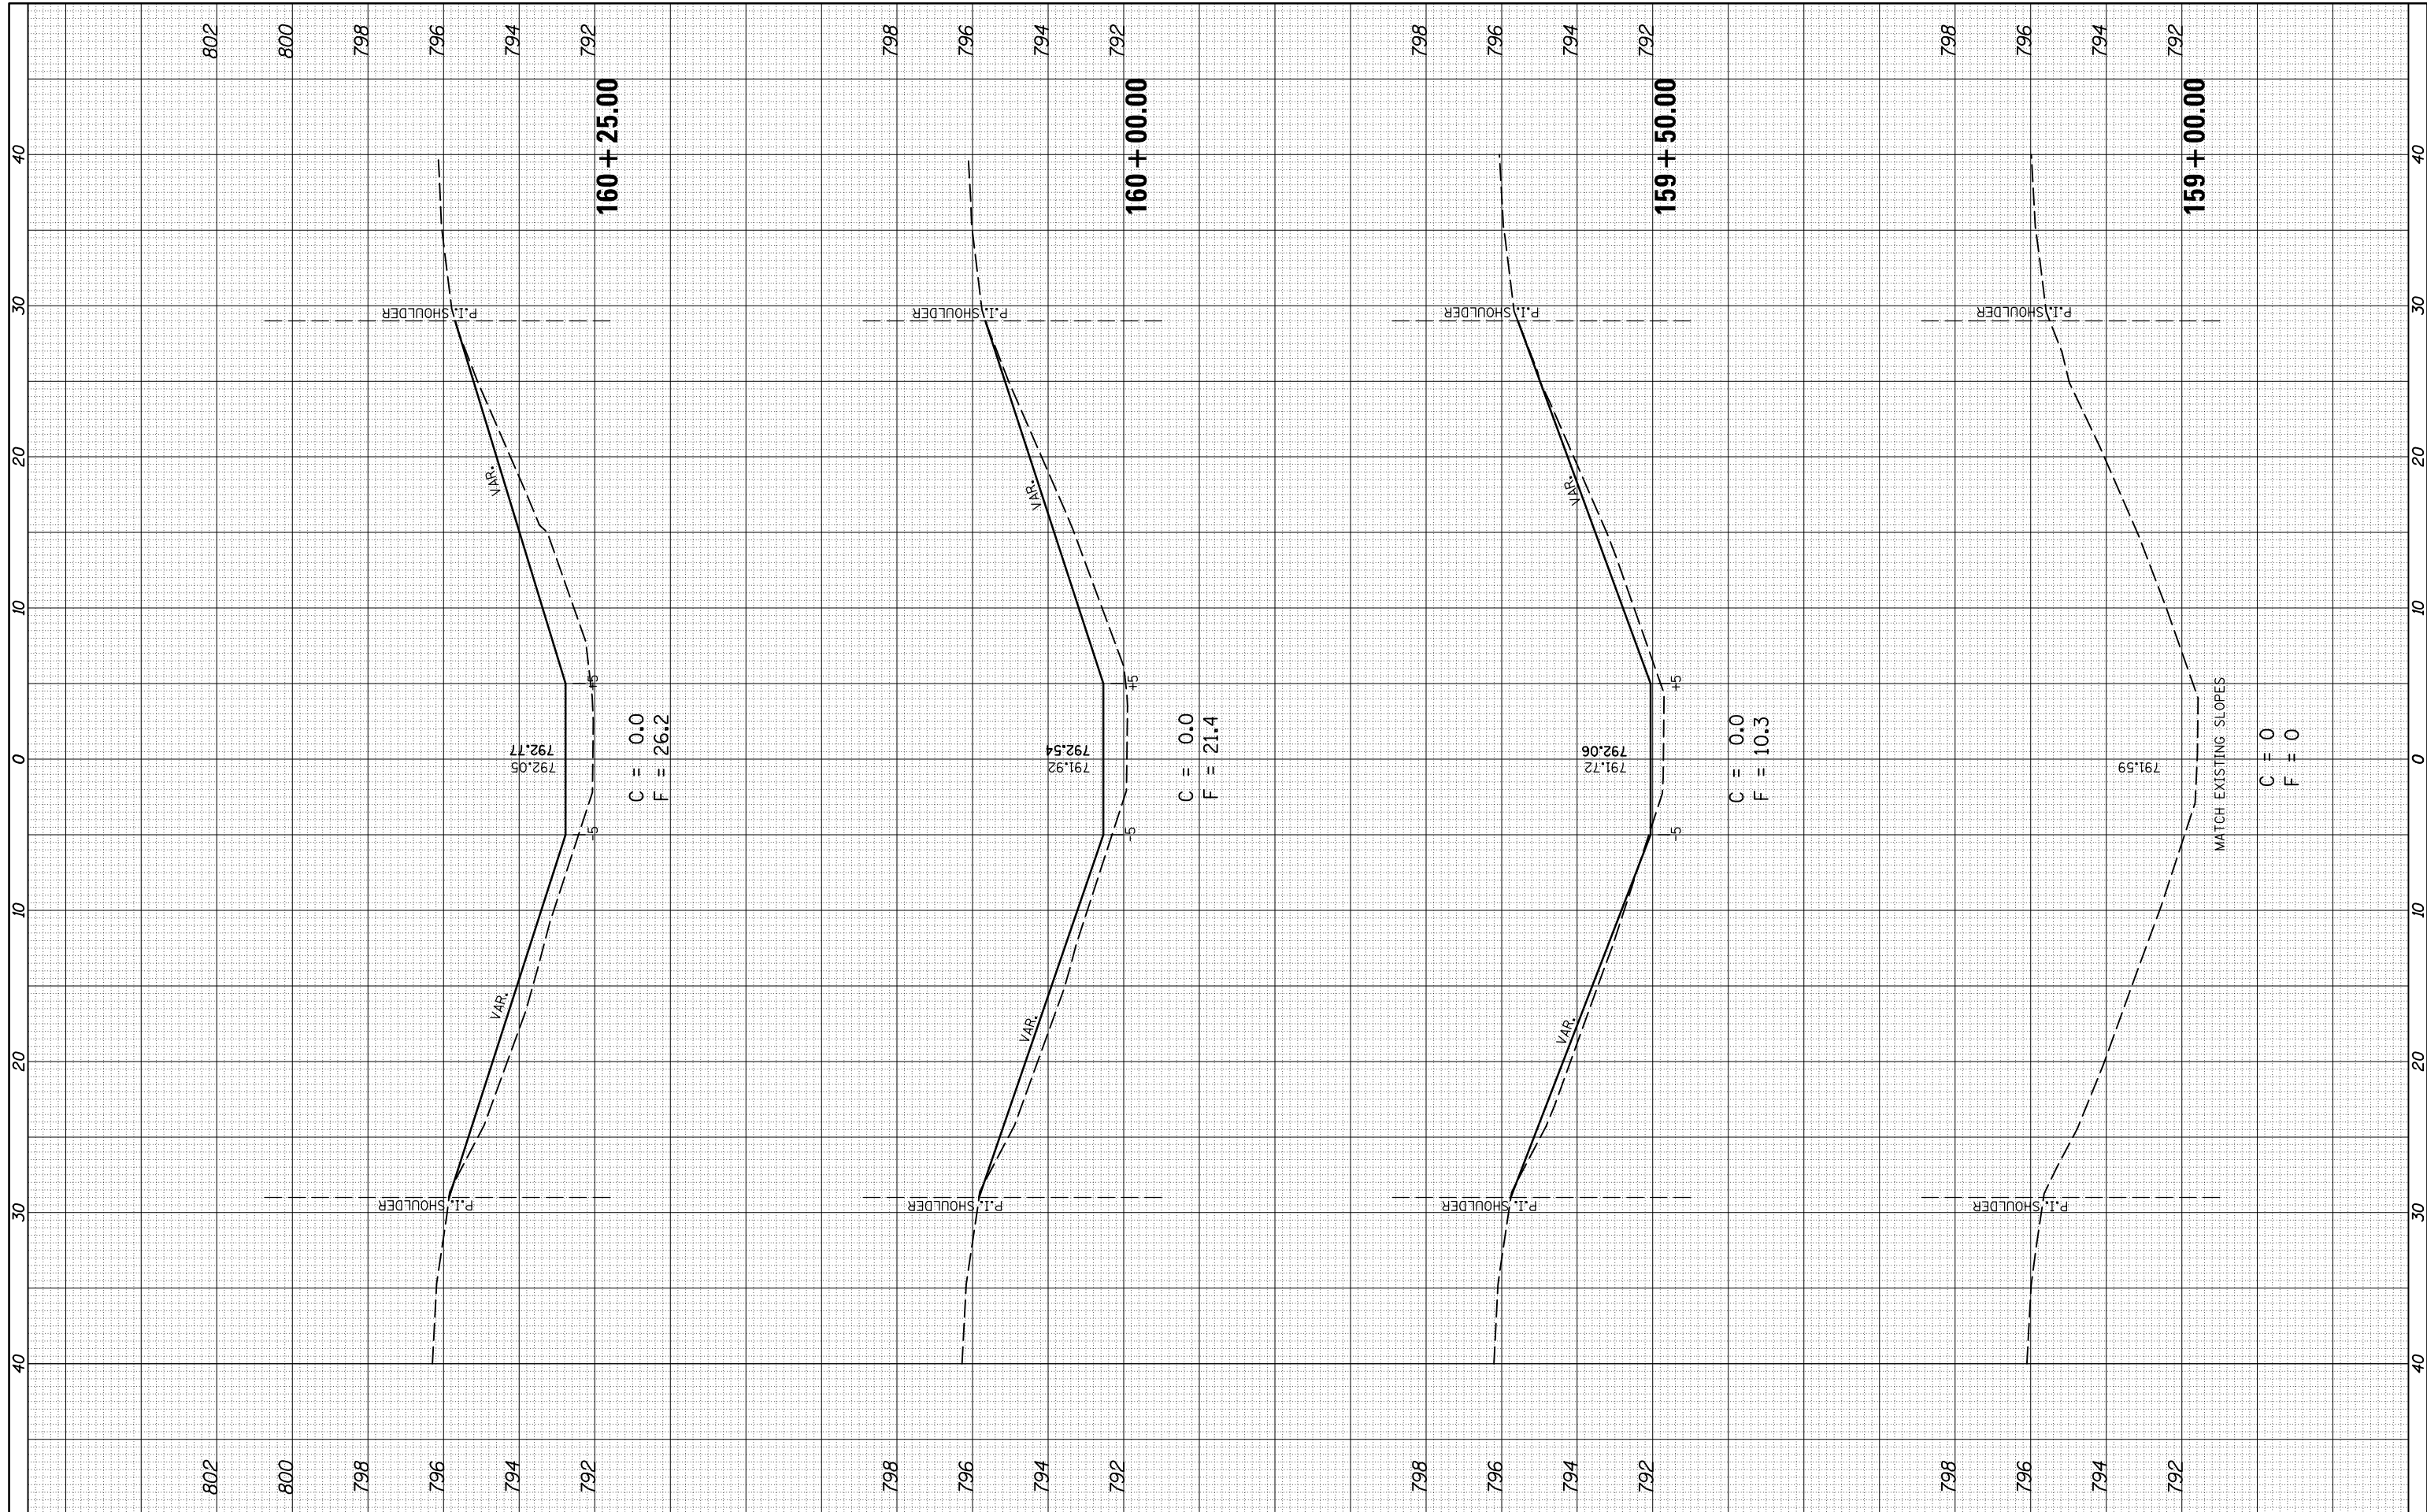

FILE NAME = c:\pw_work\pwidot\personbr\d0184863\0570648-st-t-xs.0131.dgn

USER NAME = personbr
 PLOT SCALE = 10.0000' / in.
 PLOT DATE = 8/25/2011

DESIGNED - GAE
 DRAWN - BBP
 CHECKED -
 DATE -

REVISED -
 REVISED -
 REVISED -
 REVISED -

STATE OF ILLINOIS
 DEPARTMENT OF TRANSPORTATION

SCALE: SHEET NO. 1 OF 6 SHEETS STA. TO STA.

S.N. 057-0131

F.A.I. RTE.	SECTION	COUNTY	TOTAL SHEETS	SHEET NO.
74	(57-23,57-24)RS-1	MCLEAN	175	126
CONTRACT NO. 70648				
ILLINOIS FED. AID PROJECT				