


BY	DATE

ORIGINAL SURVEY	SURVEYED	DATE
NOTE BOOK	PLOTTED	
	TEMPLATE	
	AREAS	
	CHECKED	

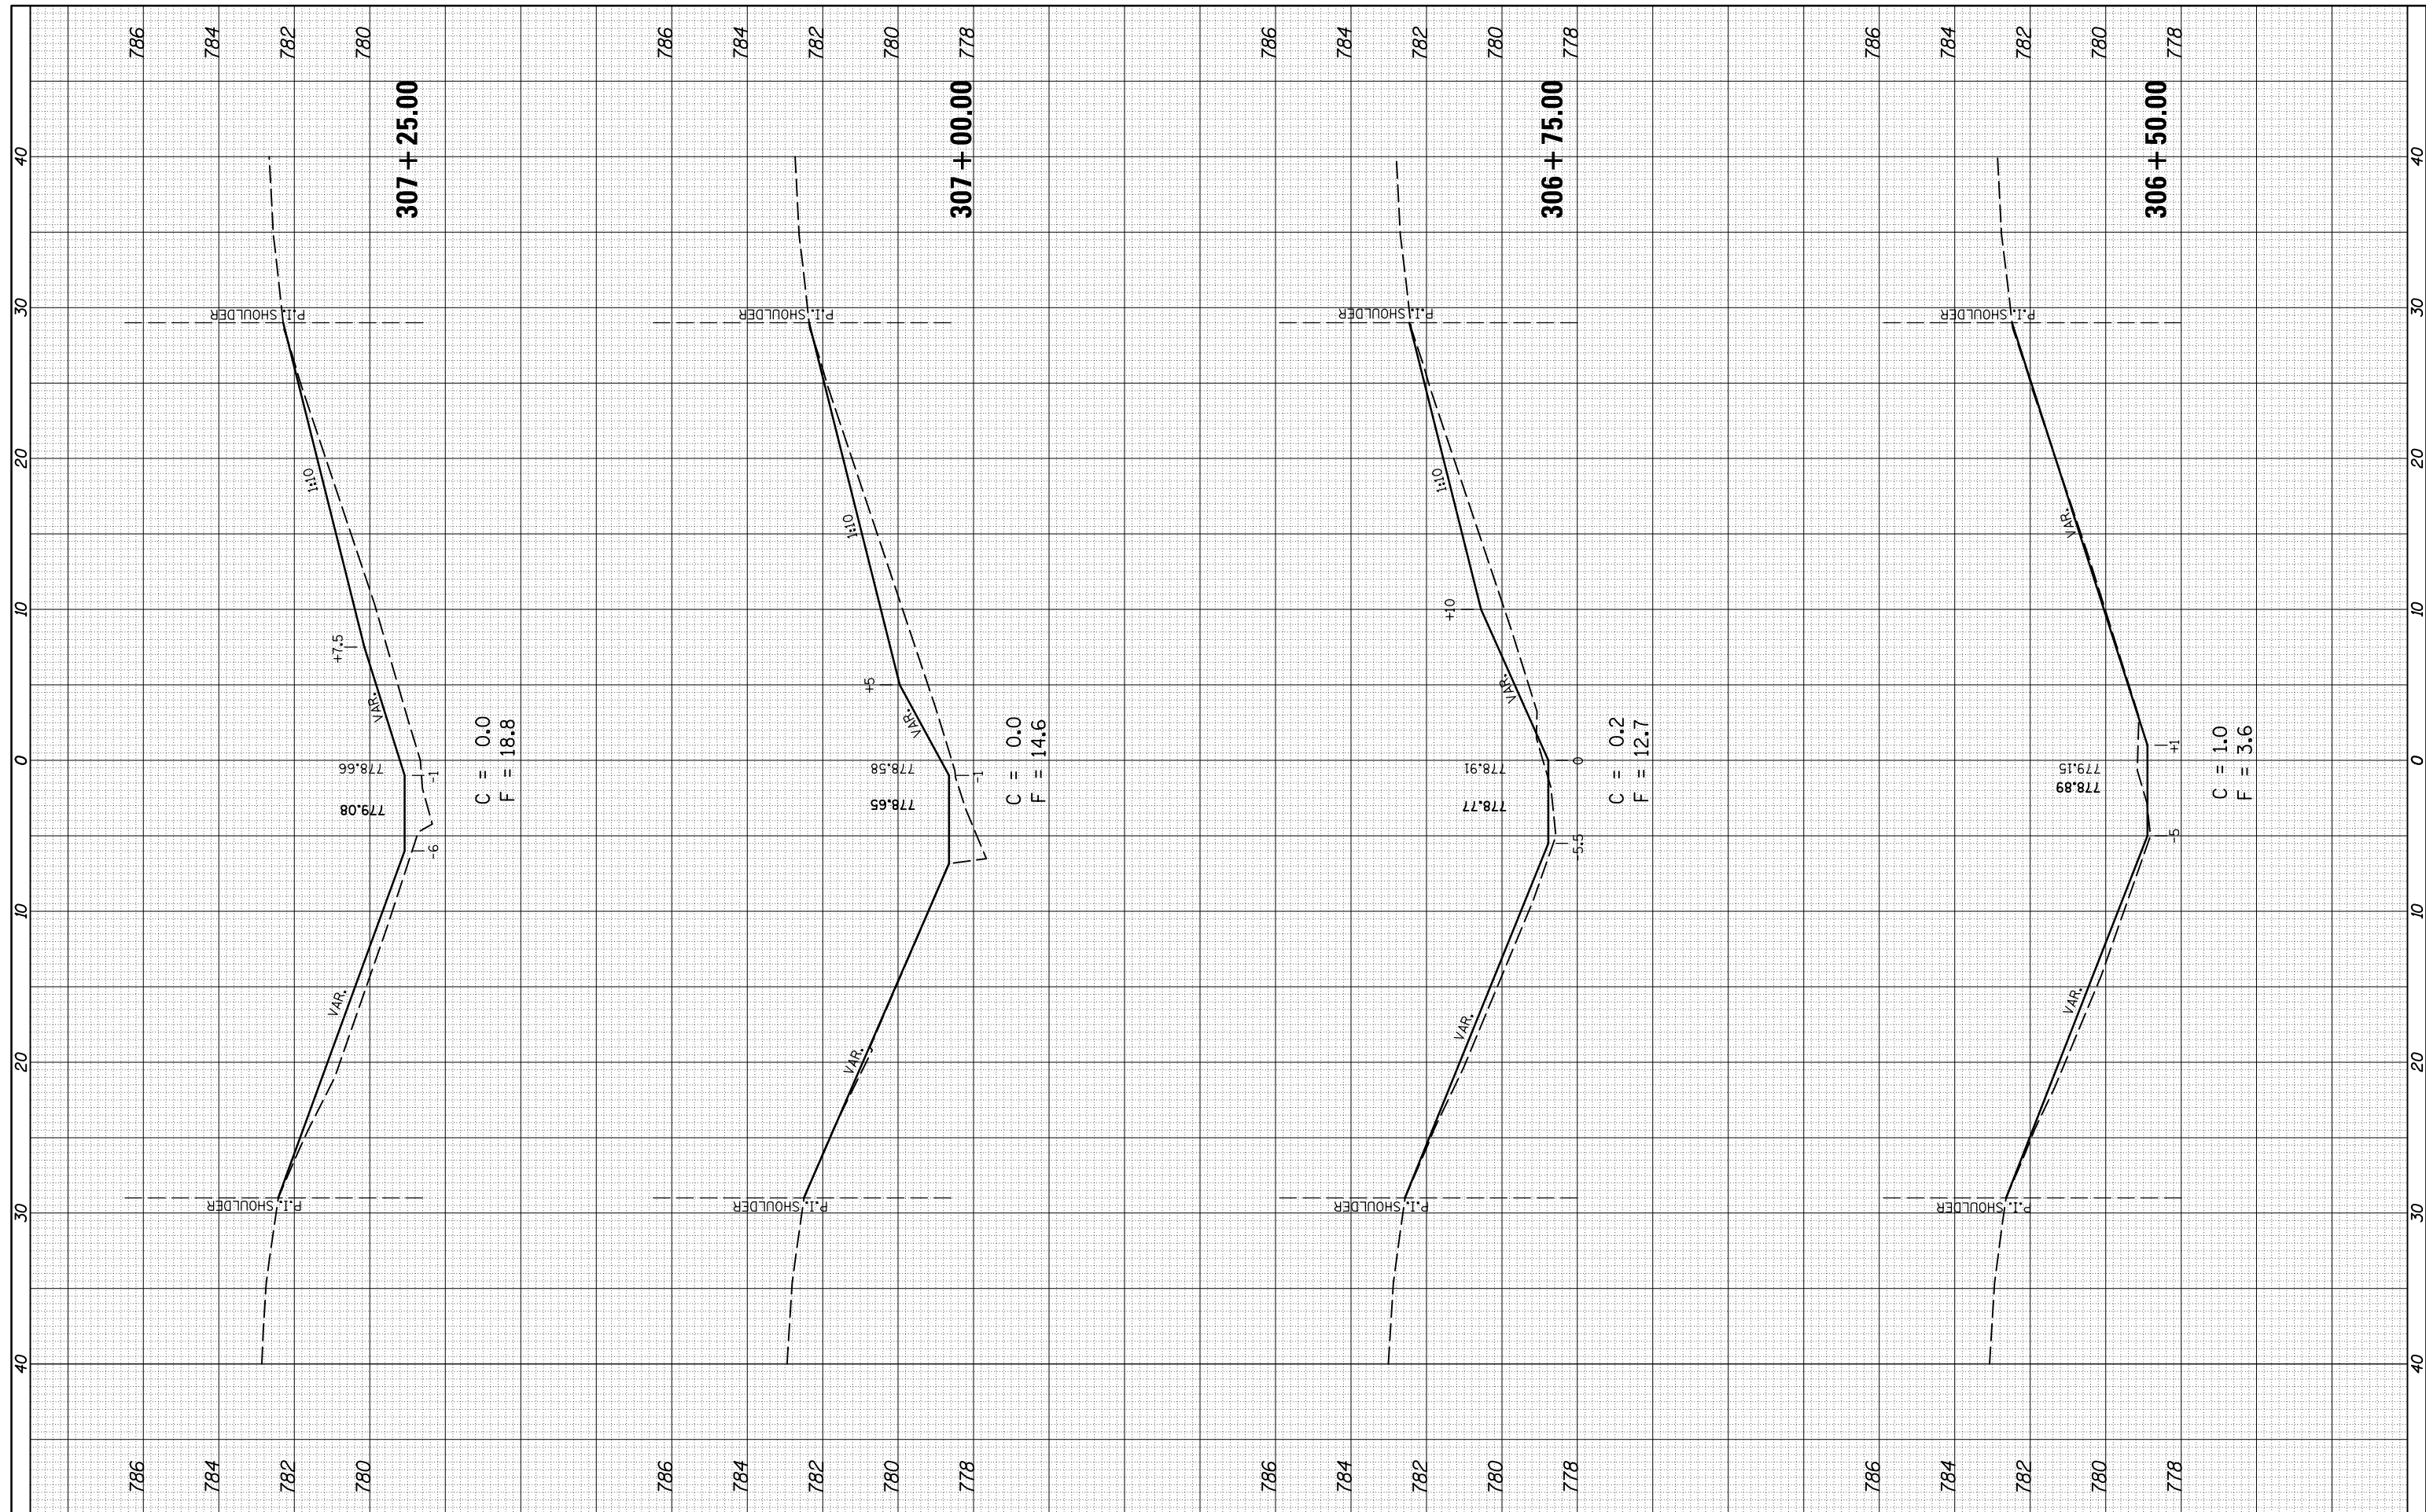

FILE NAME = c:\pw_work\pwidot\piersonbr\d0184863\0570648-st-1-x.s.0132.dgn
 USER NAME = piersonbr
 PLOT SCALE = 10.0000" / 1"
 PLOT DATE = 8/25/2011

DESIGNED -	REVIS
DRAWN -	REVIS
CHECKED -	REVIS
DATE -	REVIS

**STATE OF ILLINOIS
DEPARTMENT OF TRANSPORTATION**

S.N. 057-0132
 SCALE: SHEET NO. 2 OF 6 SHEETS STA. TO STA.

F.A.I. RTE.	SECTION	COUNTY	TOTAL SHEETS	SHEET NO.
74	(57-23,57-24)RS-1	MCLEAN	175	134
CONTRACT NO. 70648				
ILLINOIS FED. AID PROJECT				