


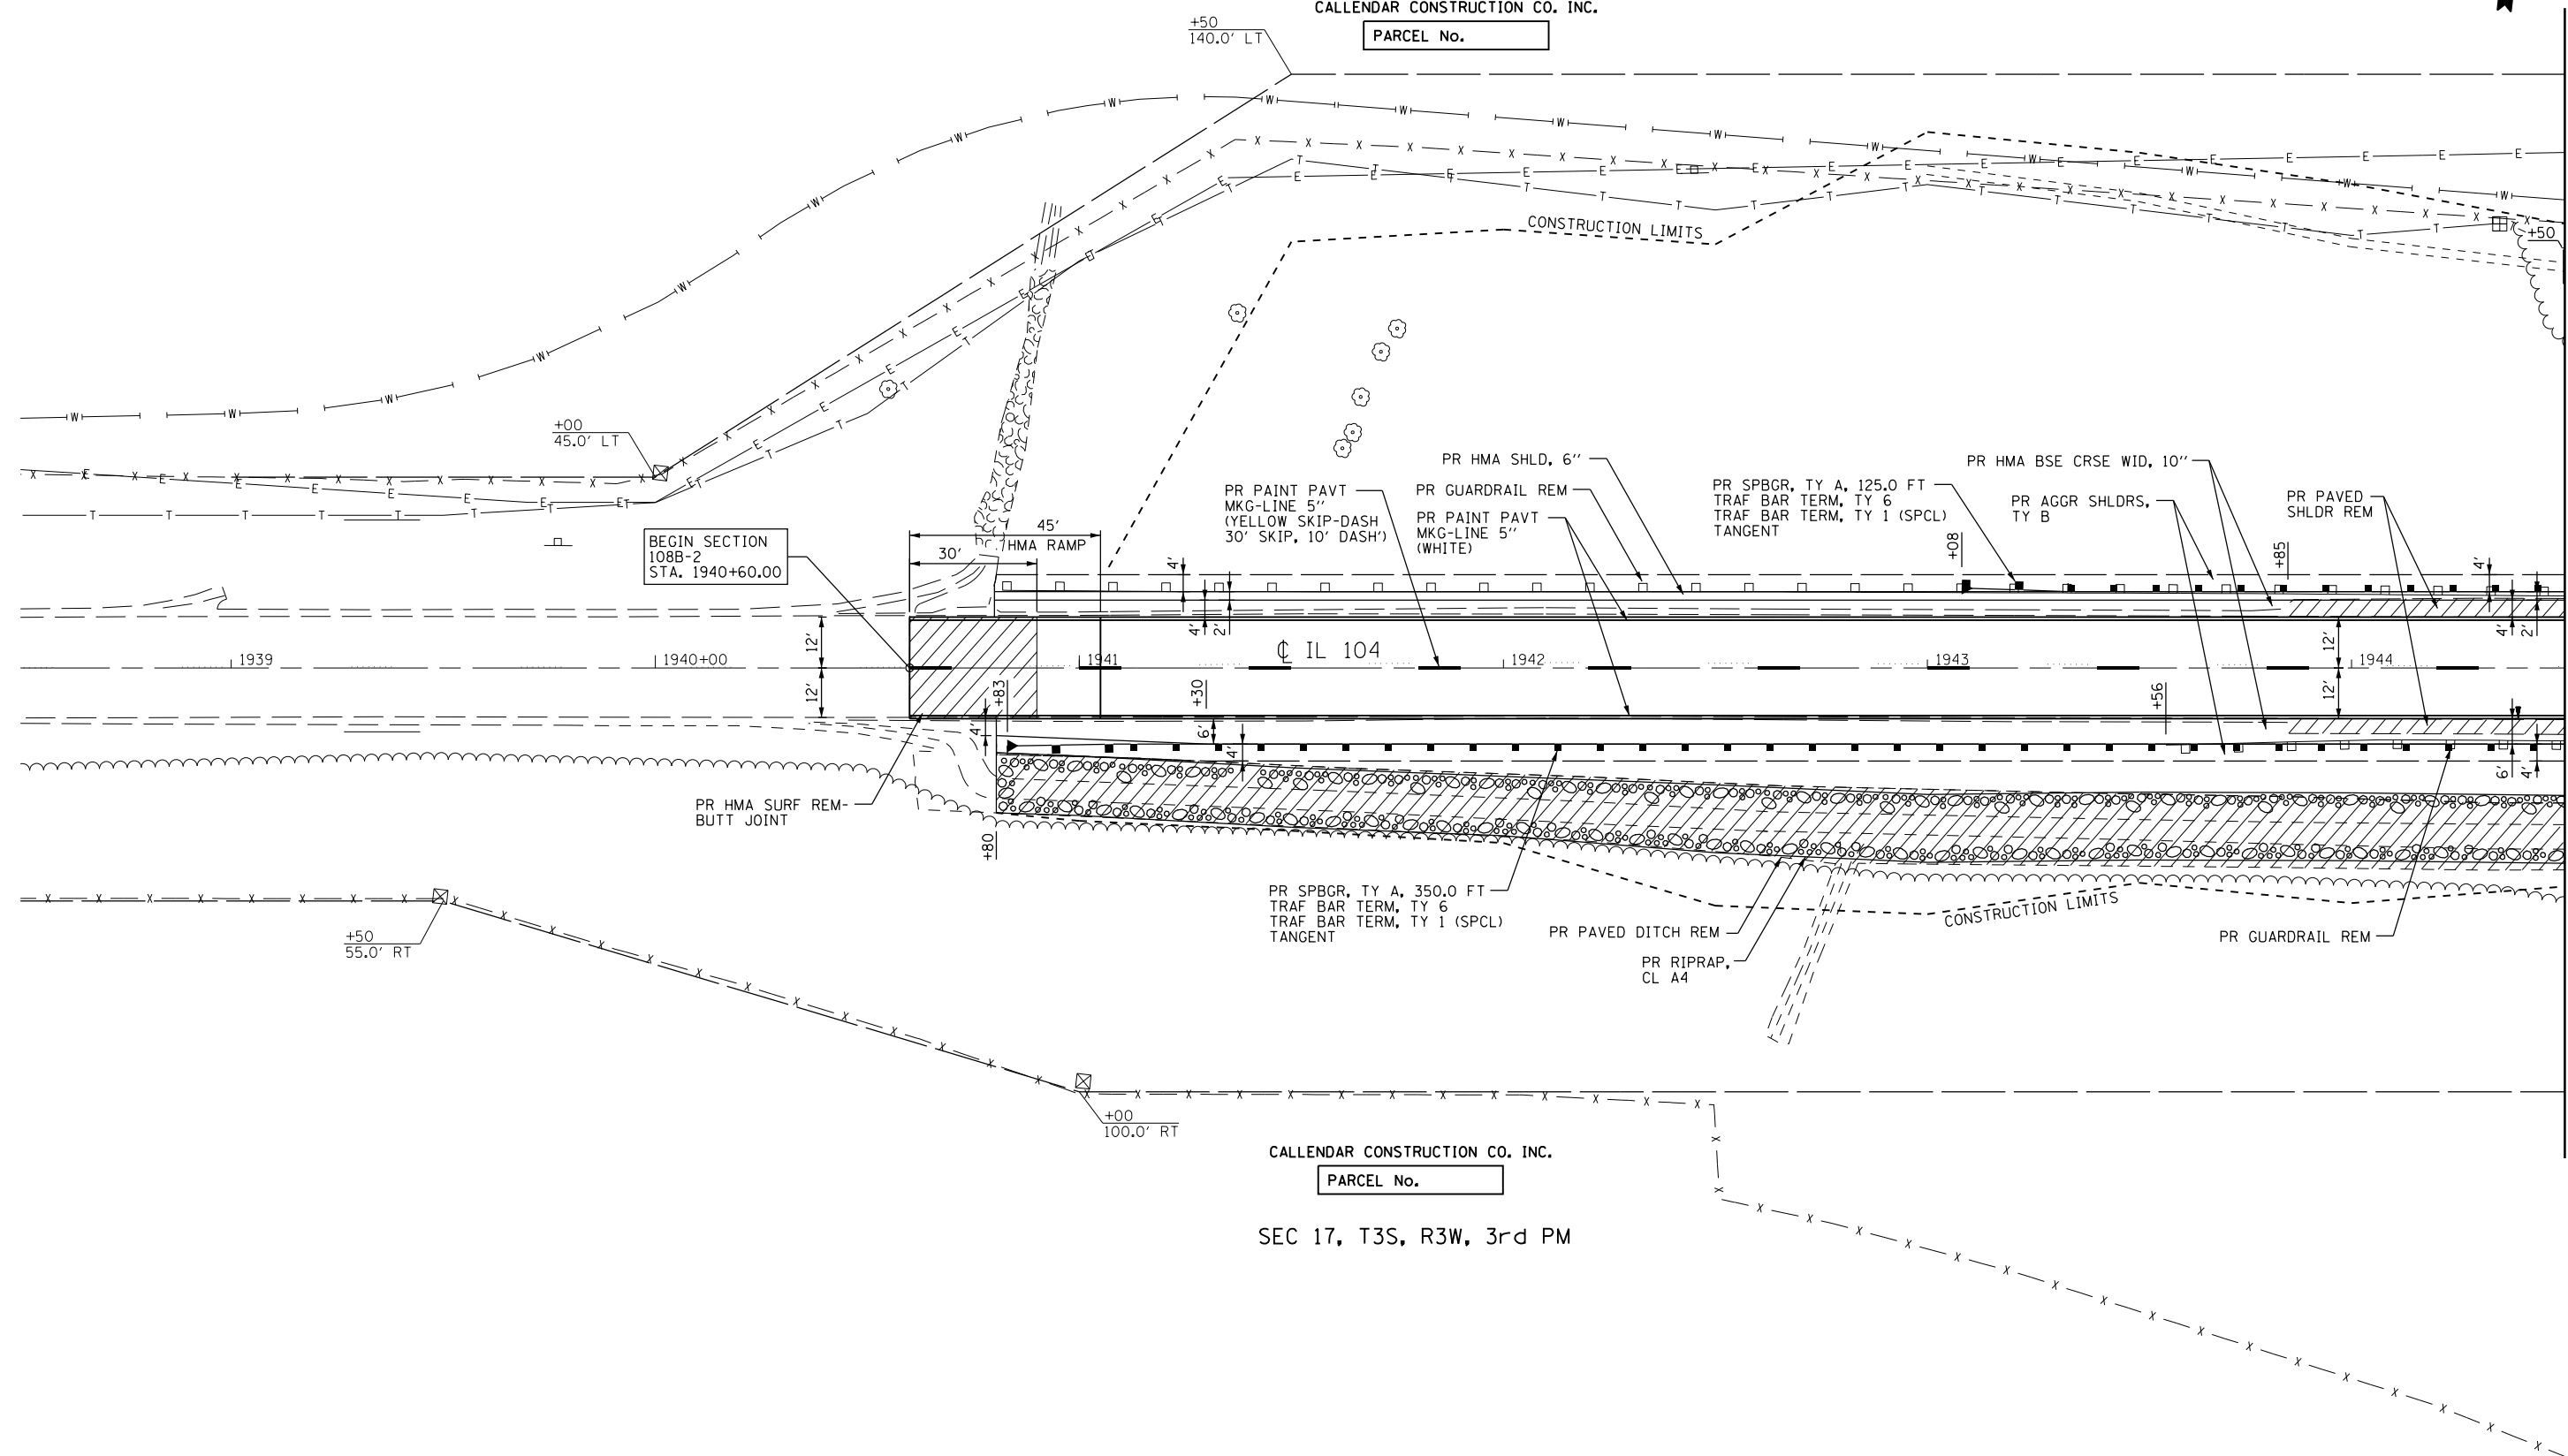

SEC 17, T3S, R3W, 3rd PM

CALENDAR CONSTRUCTION CO. INC.

PARCEL No.




MATCH LINE STA. 1944 + 50

CALENDAR CONSTRUCTION CO. INC.

PARCEL No.

SEC 17, T3S, R3W, 3rd PM

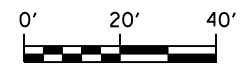

USER NAME = sparksgw PLOT SCALE = 40.0000' / in. PLOT DATE = Sep-01-2011 08:59:15AM	DESIGNED -	REVISED -	<b>STATE OF ILLINOIS</b> <b>DEPARTMENT OF TRANSPORTATION</b>	<b>PLAN SHEET</b> <b>STA. 1940 + 60 TO STA. 1944 + 50</b>		F.A.P. RTE. 745	SECTION 108B-2	COUNTY PIKE	TOTAL SHEETS 64	SHEET NO. 19	
	DRAWN -	REVISED -		SCALE:	SHEET NO. OF SHEETS	STA. TO STA.	CONTRACT NO. 72981 <small>FED. ROAD DIST. NO. 6 ILLINOIS FED. AID PROJECT</small>				
	CHECKED - JA	REVISED -									
DATE - 6/13/11	REVISED -										

FILE NAME = c:\pw\_work\p1dot\sparksgw\d0280163\0672981-sht.pln 01.dgn