


PLAN	SURVEYED	BY	DATE
	PLOTTED		
	GRADES CHECKED		
	STRUCTURE NOTATIONS CHECKED		
	NOTE BOOK NO.		
	CARD FILE NAME		

PROFILE	SURVEYED	BY	DATE
	PLOTTED		
	GRADES CHECKED		
	STRUCTURE NOTATIONS CHECKED		
	NOTE BOOK NO.		
	CARD FILE NAME		

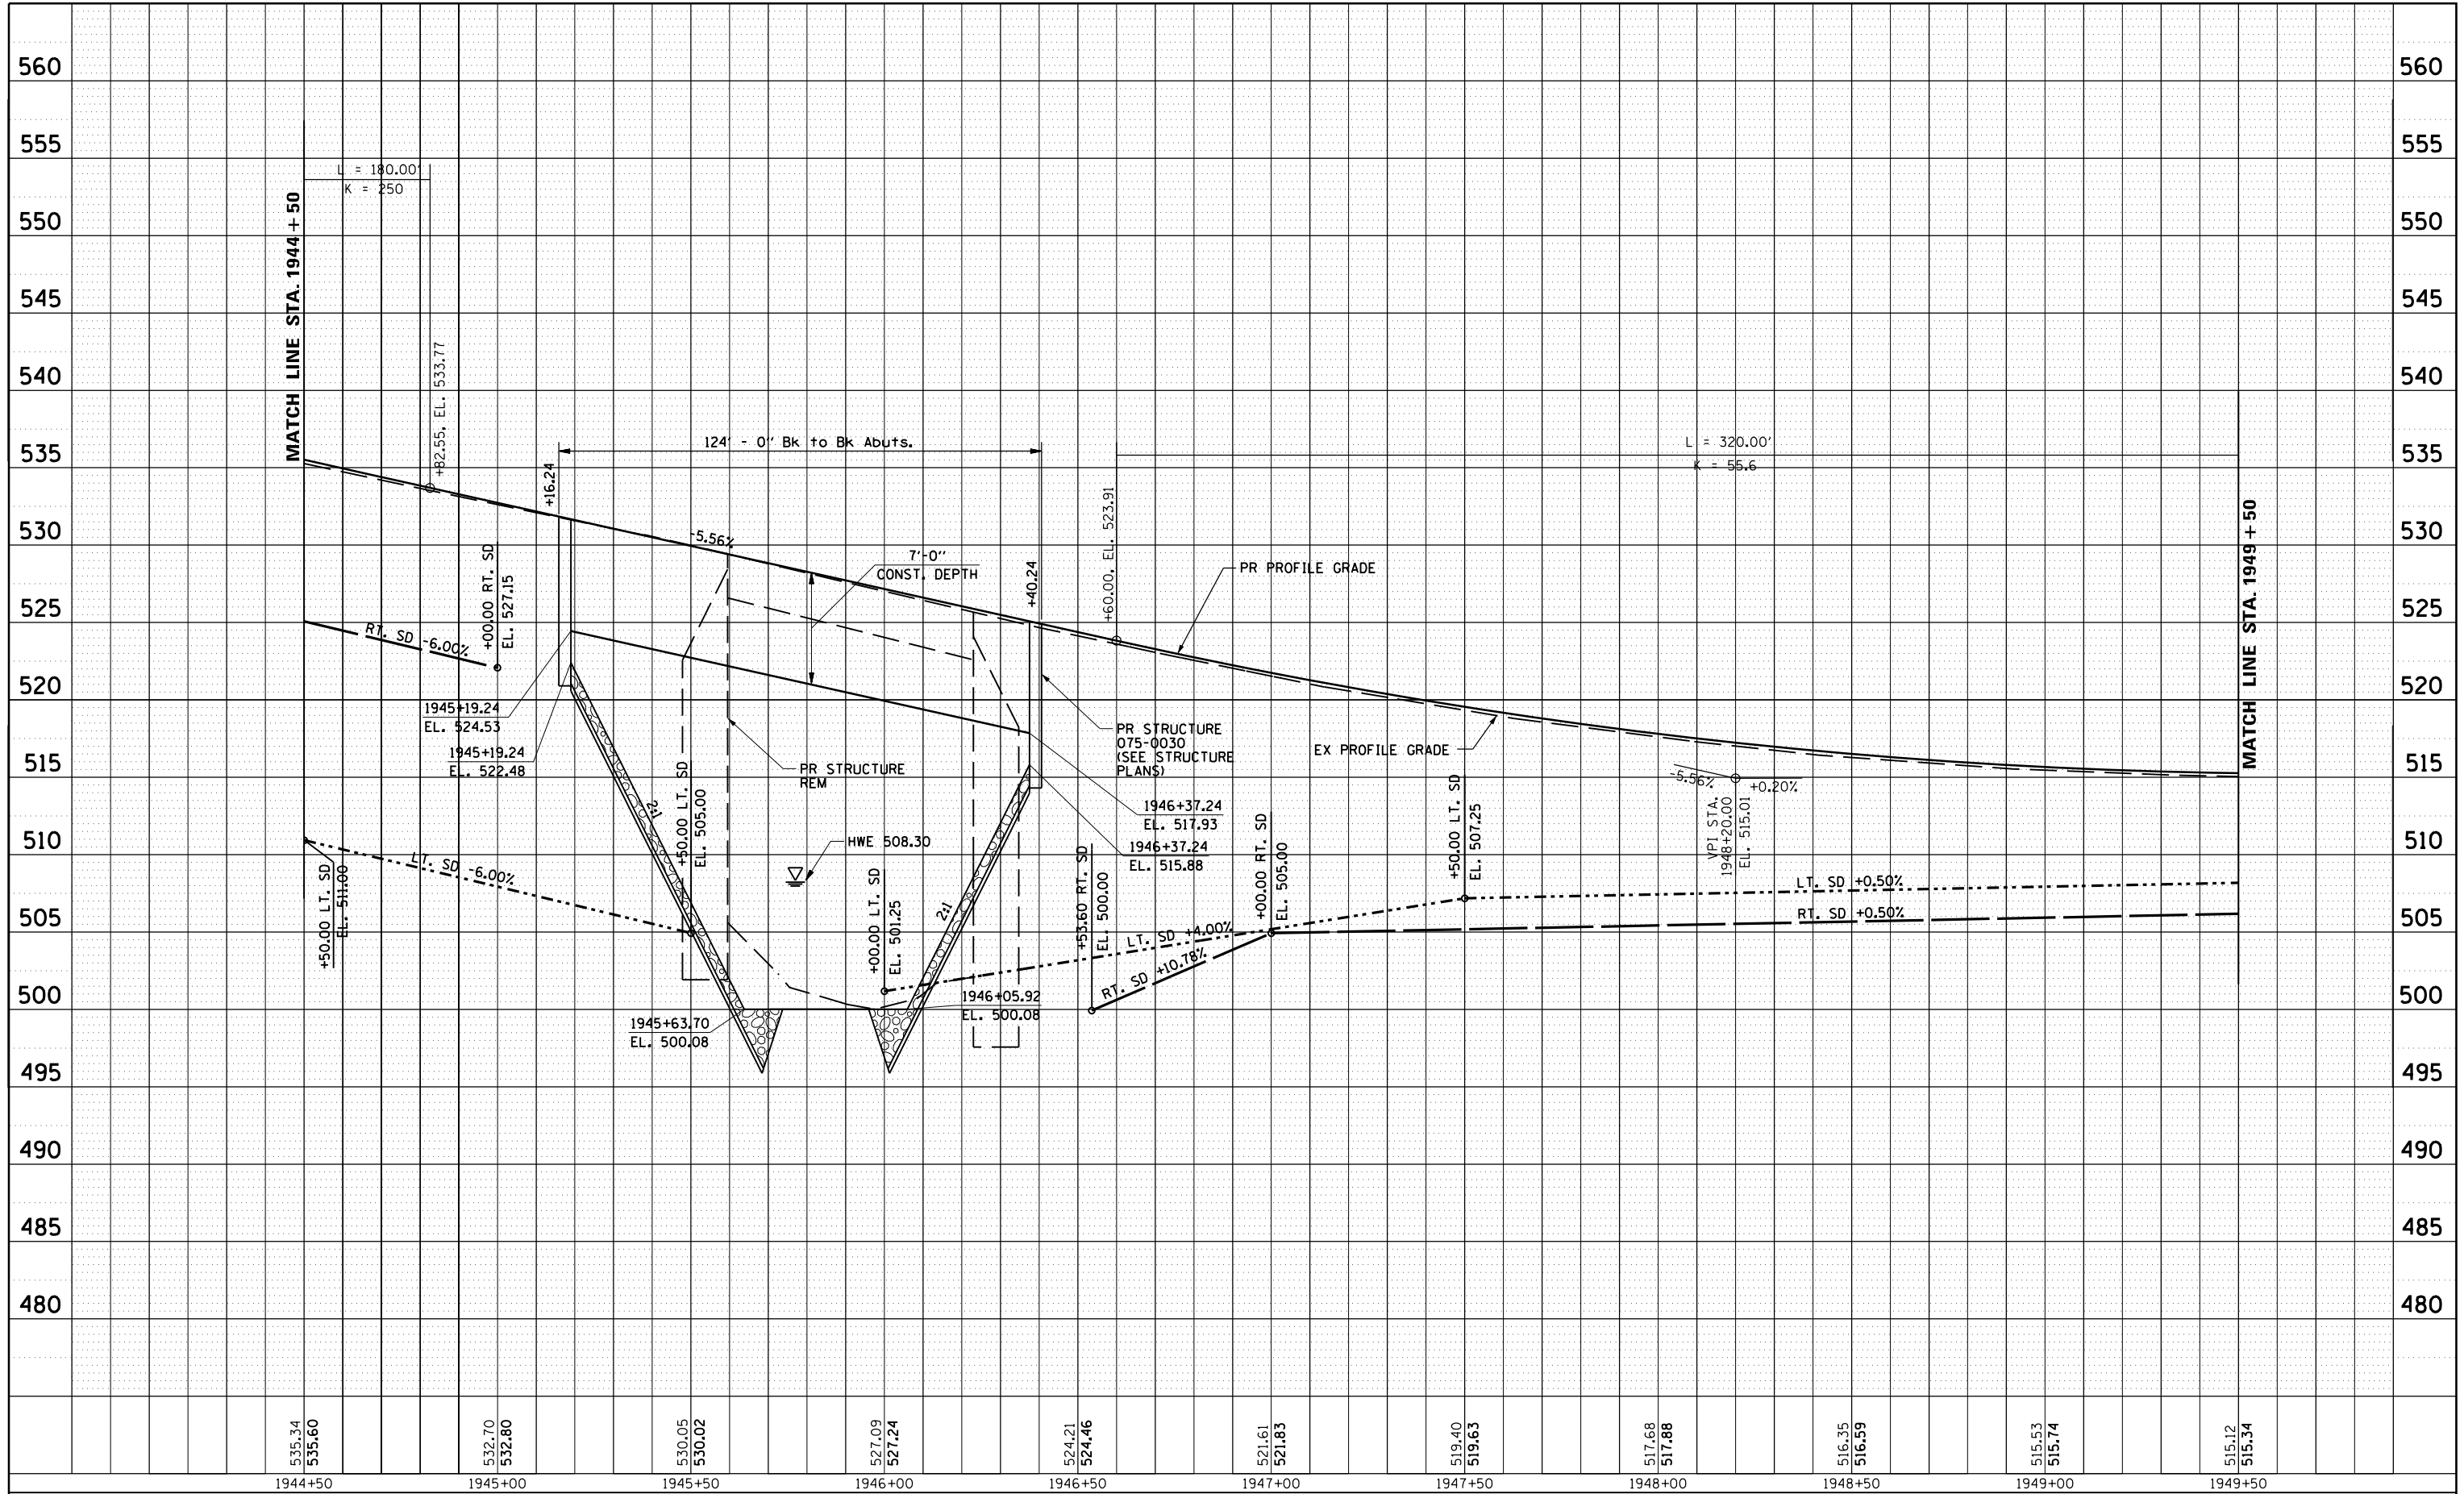

535.34 535.60	1944+50	532.70 532.80	1945+00	530.05 530.02	1945+50	527.09 527.24	1946+00	524.21 524.46	1946+50	521.61 521.83	1947+00	519.40 519.63	1947+50	517.68 517.88	1948+00	516.35 516.59	1948+50	515.53 515.74	1949+00	515.12 515.34	1949+50
------------------	---------	------------------	---------	------------------	---------	------------------	---------	------------------	---------	------------------	---------	------------------	---------	------------------	---------	------------------	---------	------------------	---------	------------------	---------

FILE NAME =	USER NAME = sparksqw	DESIGNED -	REVISED -
c:\pwork\pwork\sparksqw\d0280163\0672981-sht-PRF02.dgn		DRAWN -	REVISED -
		CHECKED -	REVISED -
		DATE -	REVISED -

**STATE OF ILLINOIS  
DEPARTMENT OF TRANSPORTATION**

**PROFILE SHEET  
STA. 1943 + 00 TO STA. 1949 + 00**

SCALE: SHEET NO. OF SHEETS STA. TO STA.

F.A. RTE.	SECTION	COUNTY	TOTAL SHEETS	SHEET NO.
745	108B-2	SANGAMON	64	22
CONTRACT NO. 72981				
FED. ROAD DIST. NO. ILLINOIS FED. AID PROJECT				