


DATE	
BY	
SURVEYED	
PLOTTED	
TEMPLATE	
AREAS	
CHECKED	
FINAL SURVEY	
NOTE BOOK	
NO.	

DATE	
BY	
SURVEYED	
PLOTTED	
TEMPLATE	
AREAS	
CHECKED	
ORIGINAL SURVEY	
NOTE BOOK	
NO.	

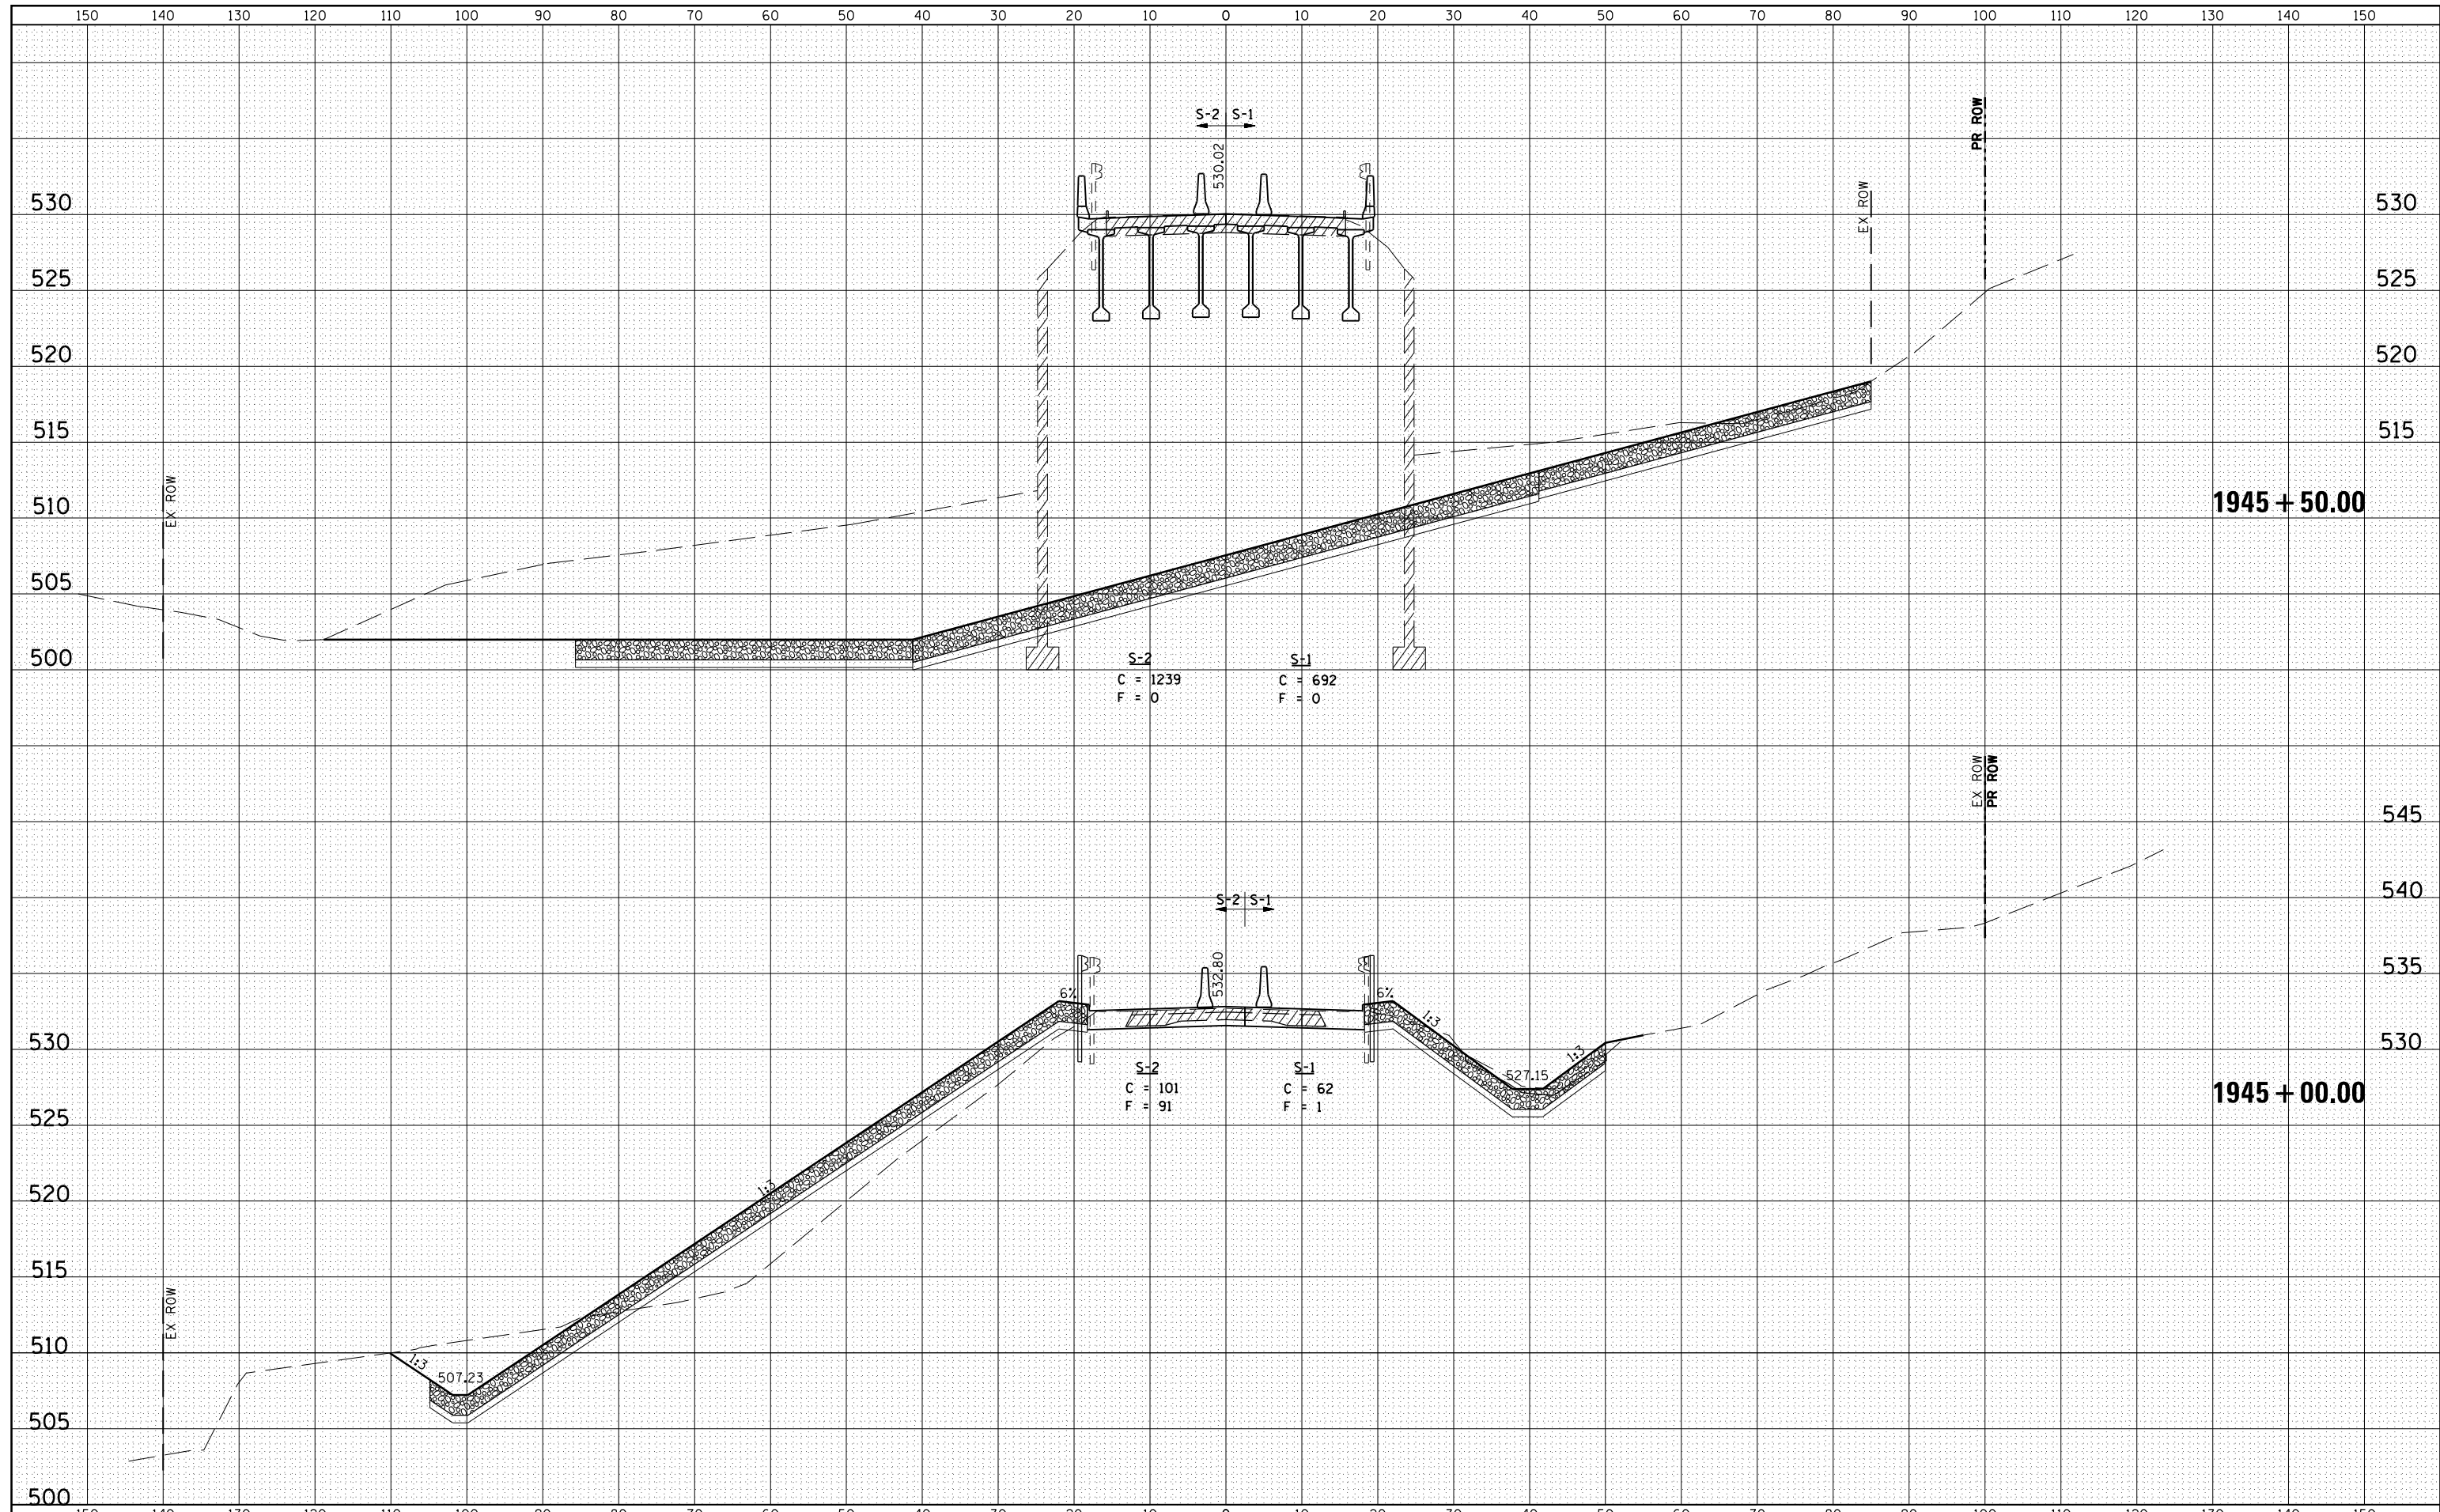

FILE NAME =	USER NAME = sparksgw	DESIGNED - R.A.W.	REVISED -	<b>STATE OF ILLINOIS</b> <b>DEPARTMENT OF TRANSPORTATION</b>	<b>IL ROUTE 104 CROSS SECTIONS</b>			F.A.P. RTE.	SECTION	COUNTY	TOTAL SHEETS	SHEET NO.
c:\pw\work\pwidot\sparksgw\d0280163\0672981-sh-XShtLdgn	DRAWN - J.D.	REVISIED -						745	108B-2	PIKE	64	60
PLOT SCALE = 20.0000' / in.	CHECKED - J.S.A.	REVISIED -			CONTRACT NO. 72981							
PLOT DATE = Sep-01-2011 09:00:25AM	DATE - 8/17/09	REVISIED -			SCALE:	SHEET NO.	OF SHEETS	STA. 1945+00.00 TO STA. 1947+00.00	ILLINOIS FED. AID PROJECT			