


BENCHMARKS


BM #13A
 CHISELED "I" CENTER OF EAST CONCRETE HEADWALL @ STATION 323+10.7.
 42.0 FT RIGHT OF CENTER LINE OF IL 127.
 ELEV. 606.64

BM #14
 CHISELED "I" ON SOUTHWEST WINGWALL OF #068-0022, 1.85 MILES SOUTH OF 185.
 ELEV. 584.58

ALIGNMENT TIES

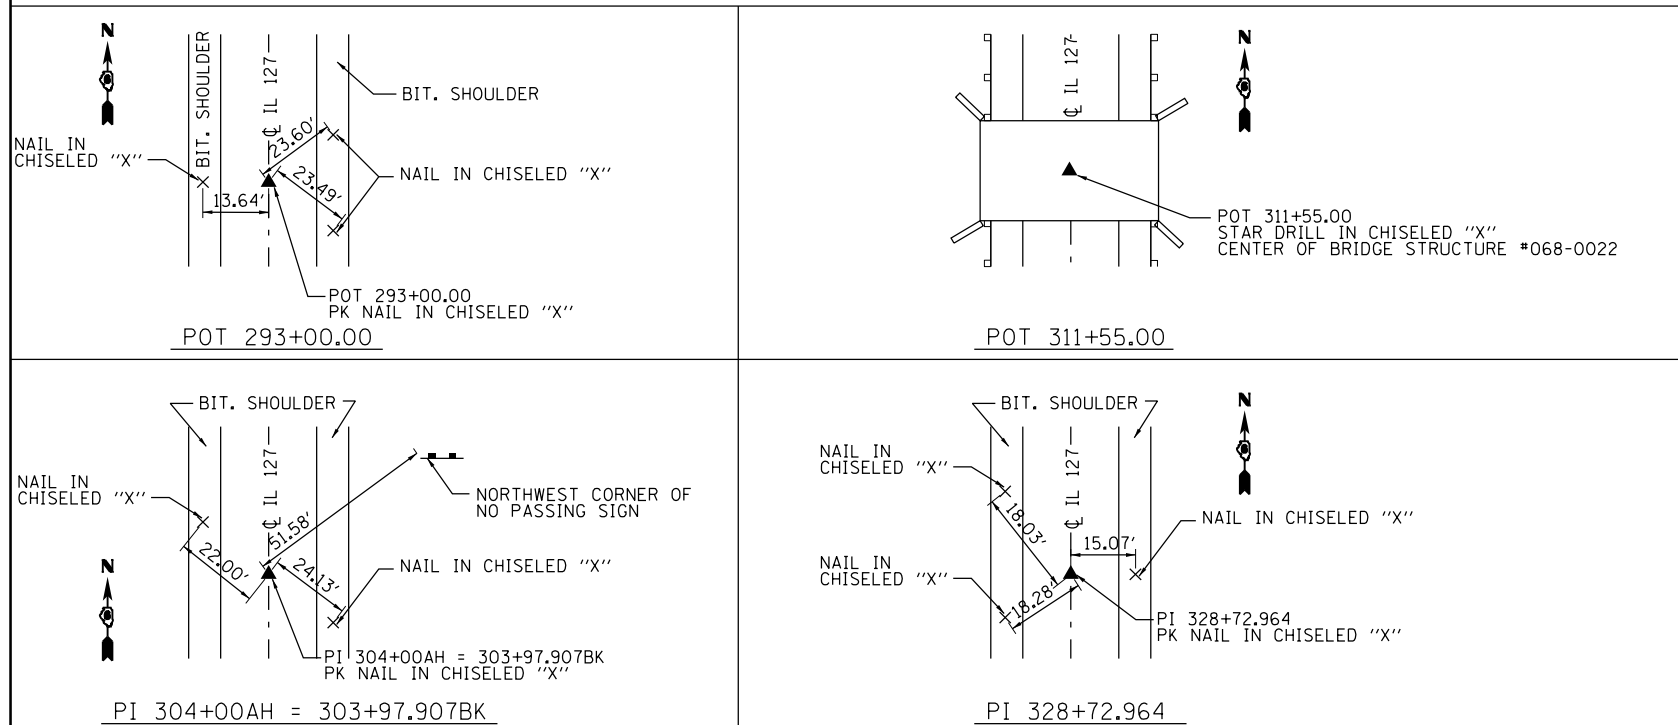

CONTROL TIES

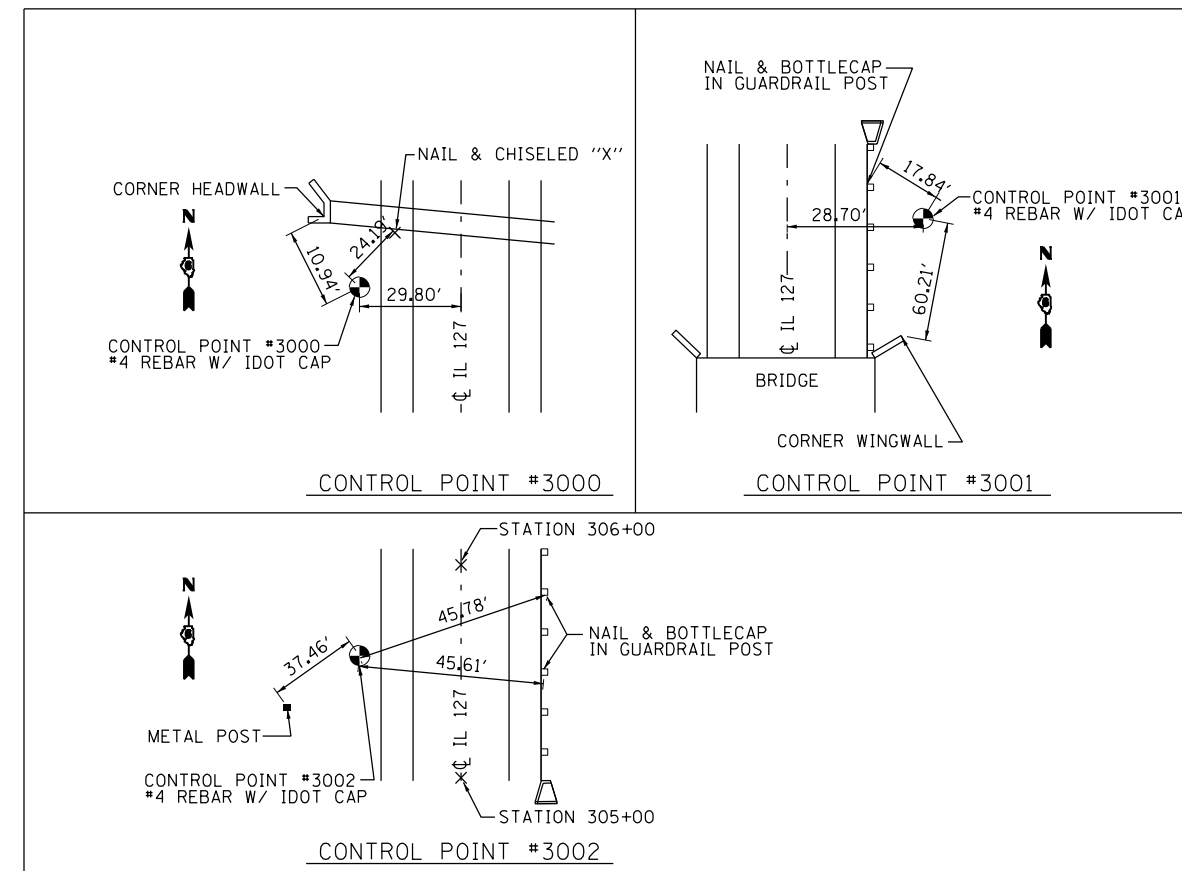

FILE NAME =	USER NAME = sparksq	DESIGNED - JAH	REVISED -
ei:\pw\work\p1dot\sparksg\1d0281833\0672866-sht-ATB.dgn	B66-sht-ATB.dgn	DRAWN - JAH	REVISED -
	PLOT SCALE = 60.000' / in.	CHECKED - WJS	REVISED -
	PLOT DATE = Sep-09-2011 11:35:01AM	DATE -	REVISED -

**STATE OF ILLINOIS
 DEPARTMENT OF TRANSPORTATION**

ALIGNMENT, TIES & BENCHMARKS

SCALE: SHEET NO. 1 OF 1 SHEETS STA. 307+00.00 TO STA. 316+00.00

F.A.P. RTE.	SECTION	COUNTY	TOTAL SHEETS	SHEET NO.
42	105B-1	MONTGOMERY	63	10
CONTRACT NO. 72B66				
FED. ROAD DIST. NO. ILLINOIS FED. AID PROJECT				