
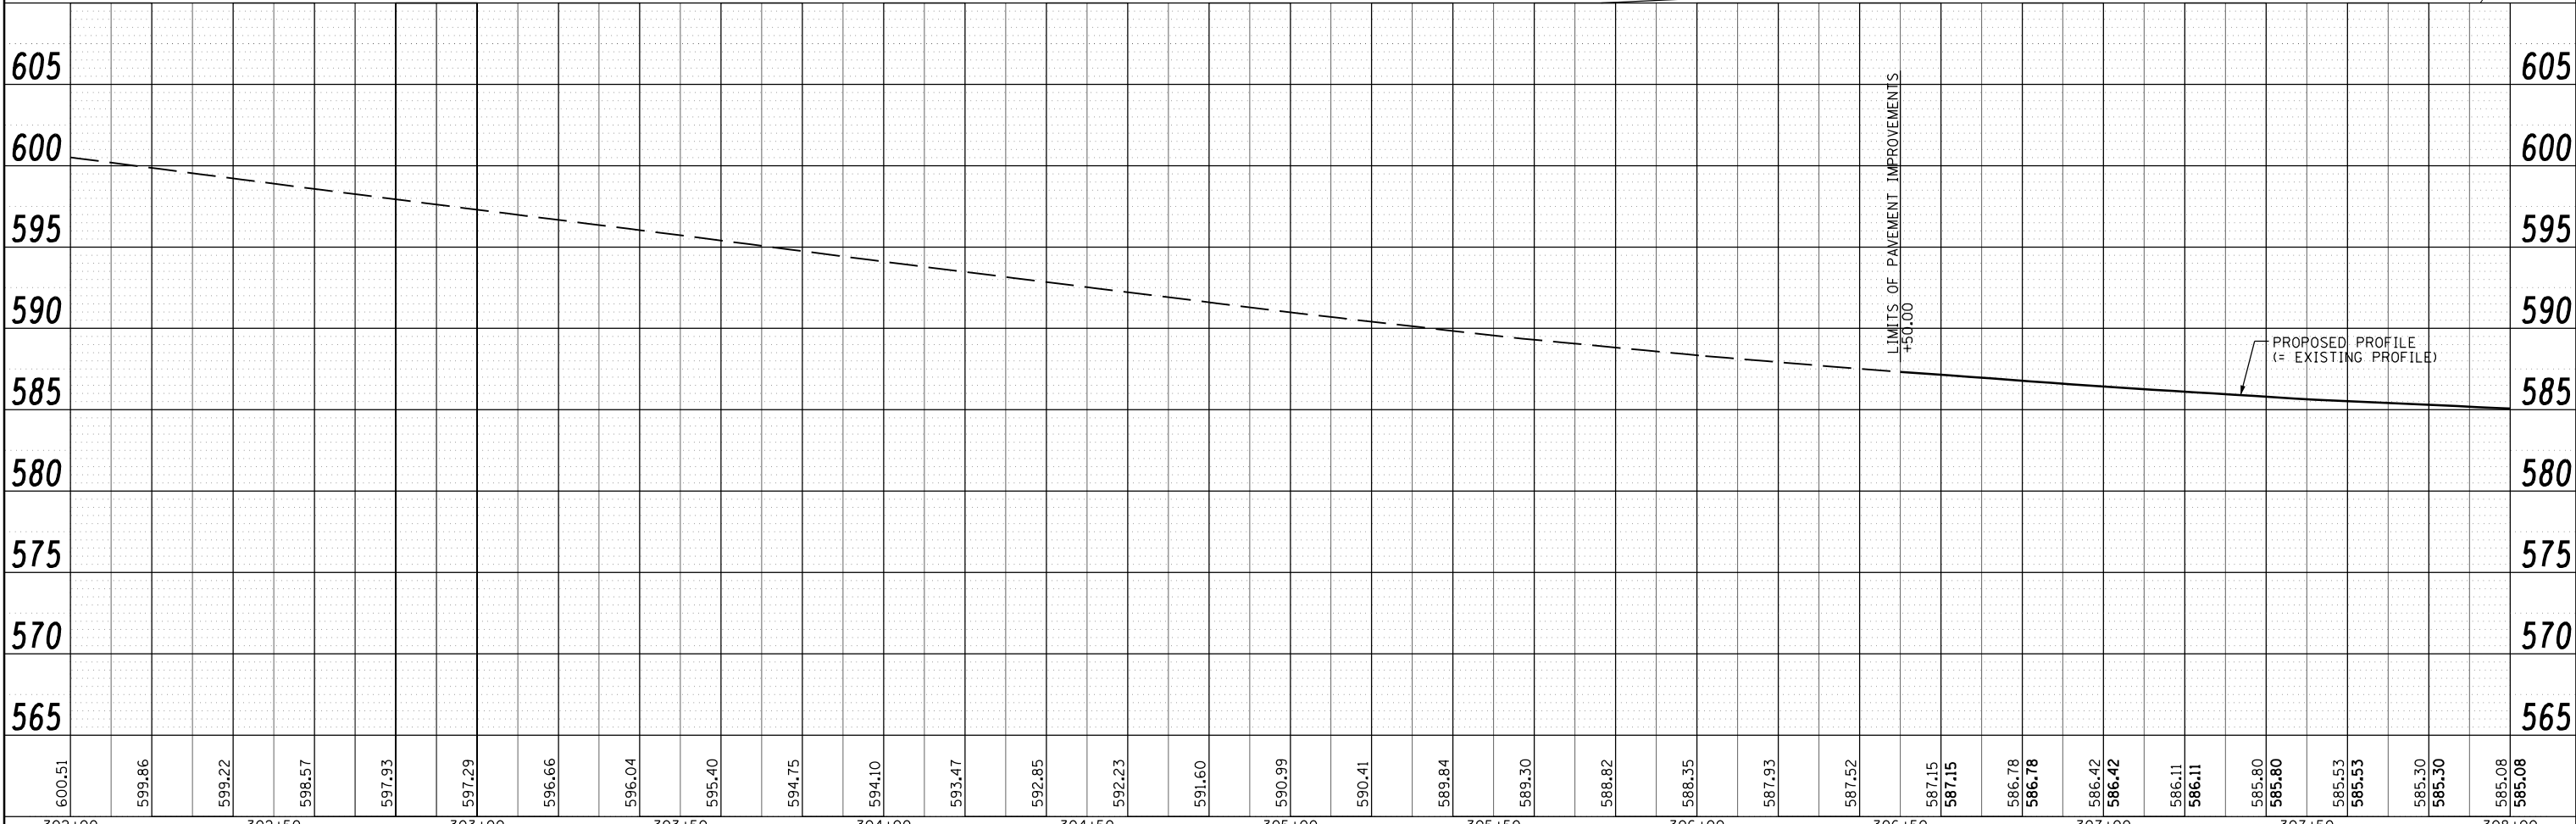


**LEGEND**  
 PAVEMENT/SHOULDER REMOVAL [Cross-hatched symbol]  
 BUTT-JOINT [Hatched symbol]

PLAN	SURVEYED	DATE
	PLOTTED	
	ALIGNED	
	CHECKED	
	FILED	
NOTE BOOK NO.	FILE NAME	

PROFILE	SURVEYED	DATE
	PLOTTED	
	GRADES CHECKED	
	STRUCTURE NOTATIONS CHECKED	
NOTE BOOK NO.	NOTATIS CHECKED	

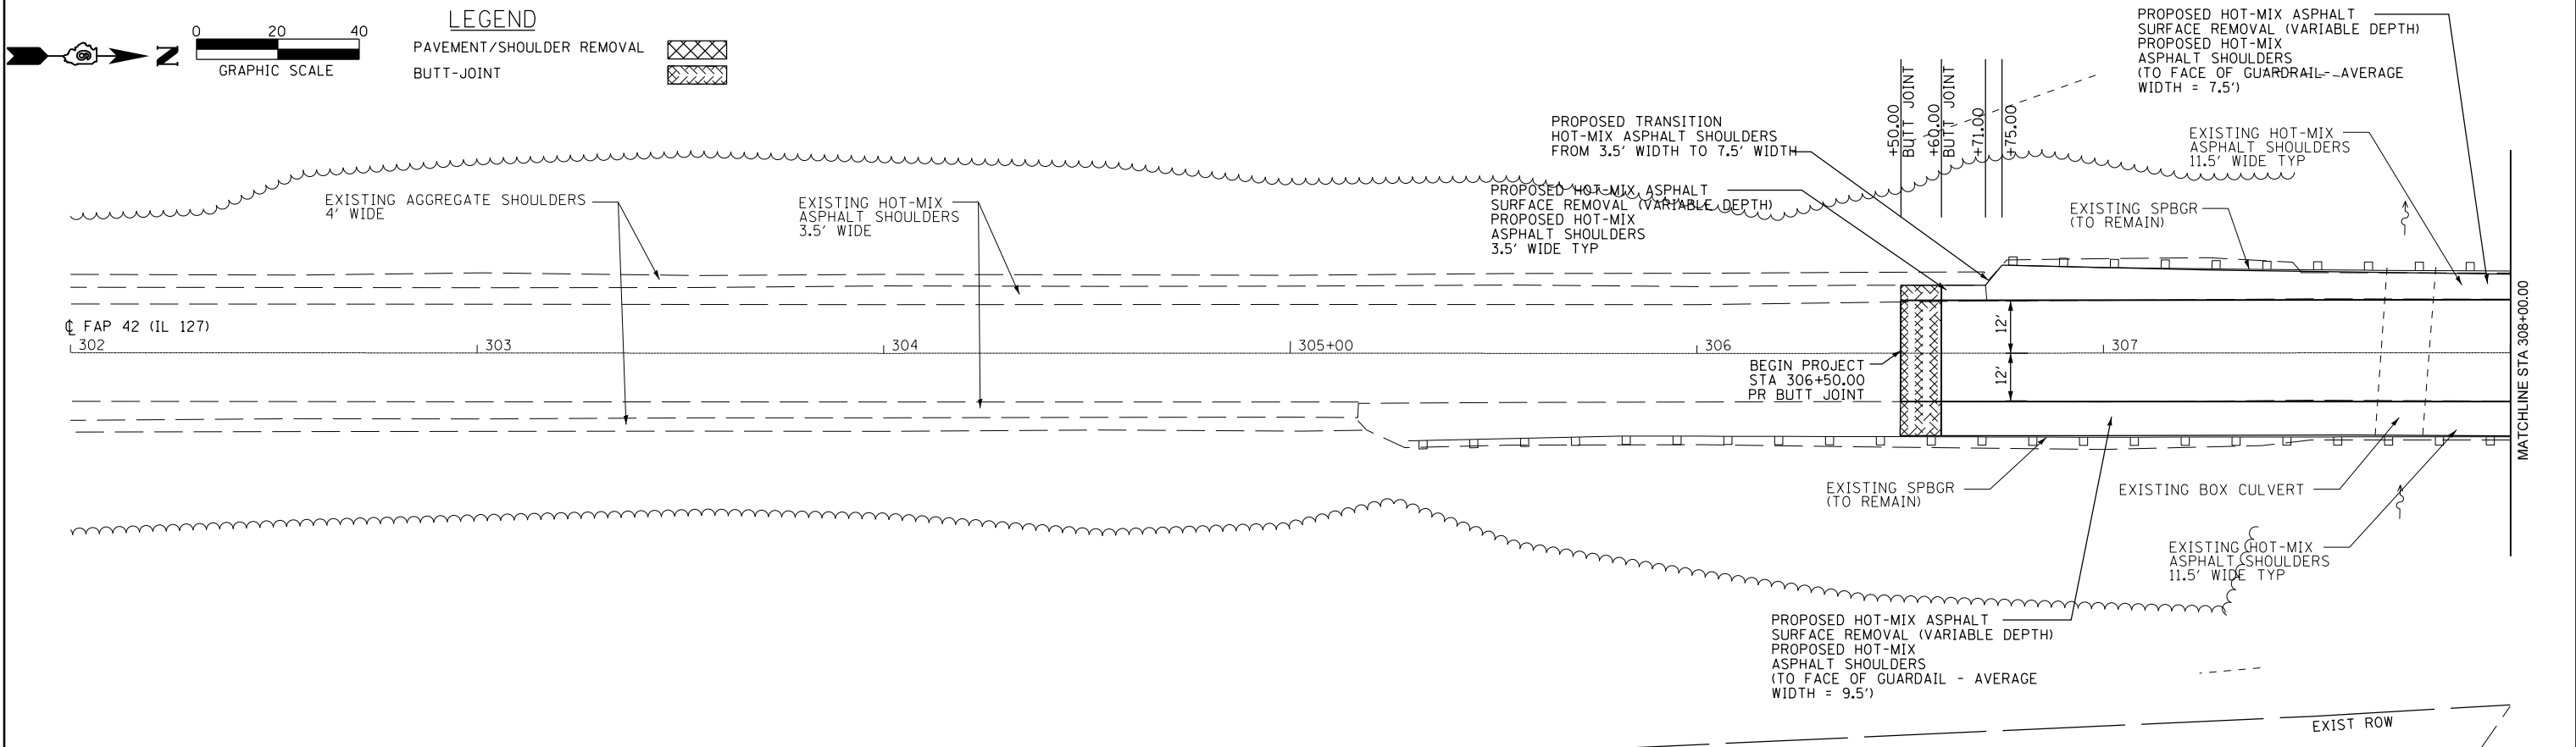

FILE NAME =	USER NAME = sparksgw	DESIGNED - JAH	REVISED -	<b>STATE OF ILLINOIS DEPARTMENT OF TRANSPORTATION</b>	<b>ROADWAY PLAN &amp; PROFILE SHEET</b>			F.A.P. RTE. = 42	SECTION = 105B-1	COUNTY = MONTGOMERY	TOTAL SHEETS = 63	SHEET NO. = 15
c:\pwwork\pwwork\sparksgw\d0281833\06728866-sht-plnpr.f.dgn		DRAWN - JAH	REVISED -		SCALE:	SHEET NO. 1 OF 4 SHEETS	STA. 302+00.00 TO STA. 308+00.00	CONTRACT NO. 72B66				
		CHECKED - WJS	REVISED -		FED. ROAD DIST. NO. ILLINOIS FED. AID PROJECT							
		DATE -	REVISED -									