
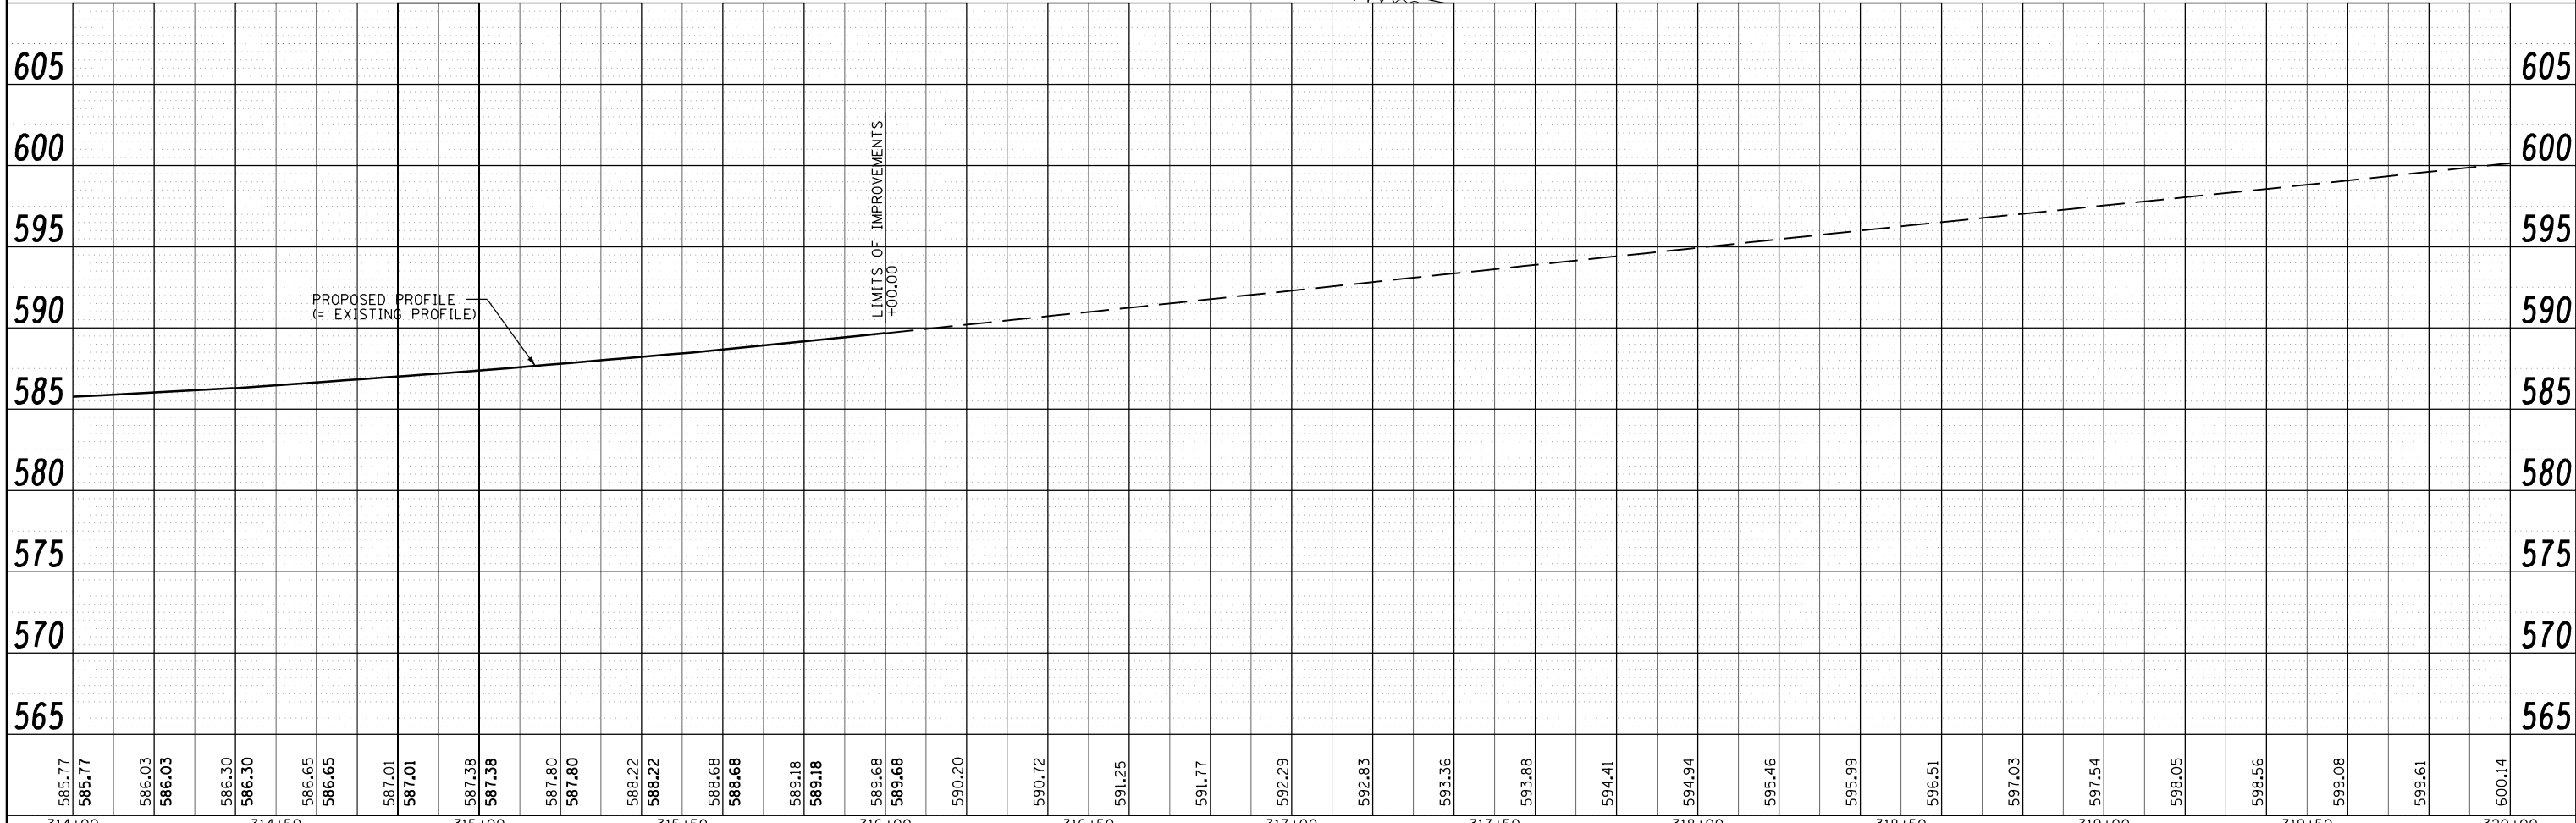


PLAN	SURVEYED	BY	DATE
	PLOTTED		
	ALIGNED		
	CHECKED		
	FILED		
NOTE BOOK NO.	FILE NAME		

PROFILE	SURVEYED	BY	DATE
	PLOTTED		
	GRADES CHECKED		
	STRUCTURE NOTATIONS OK'D		
NOTE BOOK NO.	NOTATION OK'D		

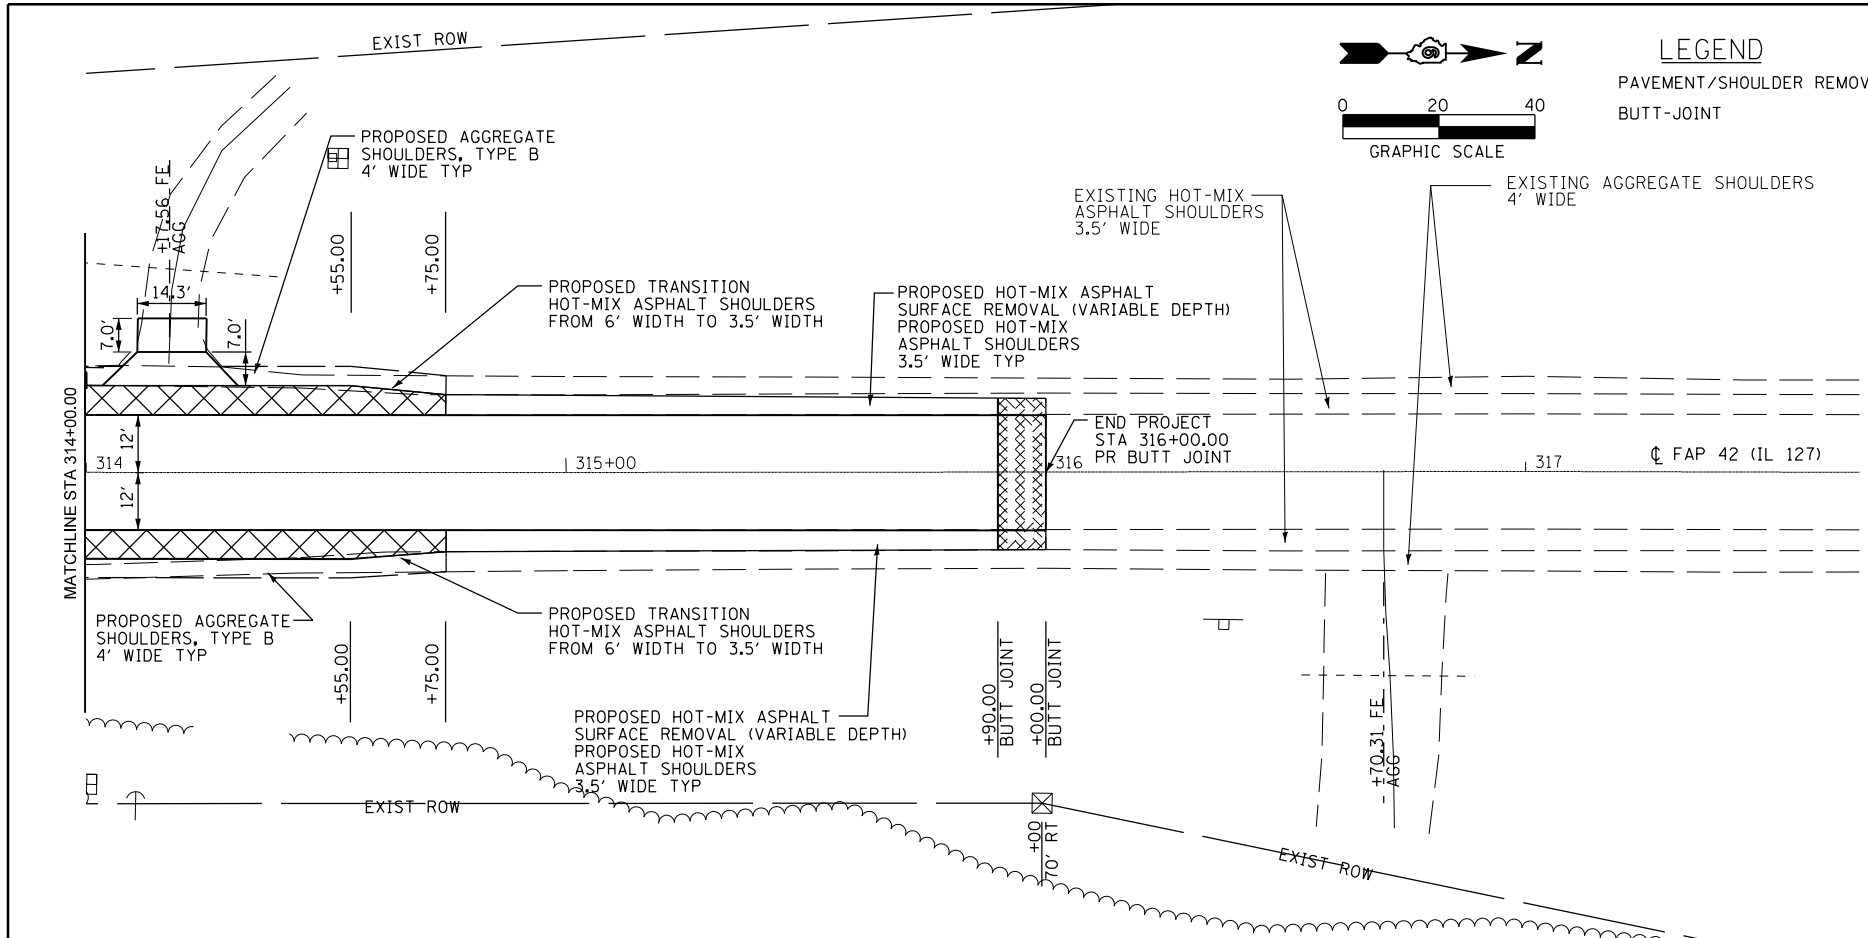

FILE NAME =	USER NAME = sparksqw	DESIGNED - JAH	REVISED -	<b>STATE OF ILLINOIS DEPARTMENT OF TRANSPORTATION</b>	<b>ROADWAY PLAN &amp; PROFILE SHEET</b>		F.A.P. RTE.	SECTION	COUNTY	TOTAL SHEETS	SHEET NO.
c:\pwork\pwork\sparksqw\d0281833\06728866-sht-plnpr.f.dgn	DRAWN - JAH	REVISED -	42				105B-1	MONTGOMERY	63	18	
PLOT SCALE = 40.000' / in.	CHECKED - WJS	REVISED -	CONTRACT NO. 72B66								
PLOT DATE = Sep-09-2011 11:35:18AM	DATE -	REVISED -	FED. ROAD DIST. NO. ILLINOIS FED. AID PROJECT								