


**MINIMUM BAR LAP**

#5 bar = 2'-7"  
#6 bar = 3'-1"

**PLAN**

- Notes:
1. See Sheet 9 of 20 for superstructure details and Bill of Material.
  2. Bars indicated thus 36 x 3-#5 etc. indicates 36 lines of bars with 3 lengths per line.
  3. See Sheet 9 of 20 for parapet reinforcement.
  4. See Sheet 13 of 20 for Section A-A and diaphragm details.

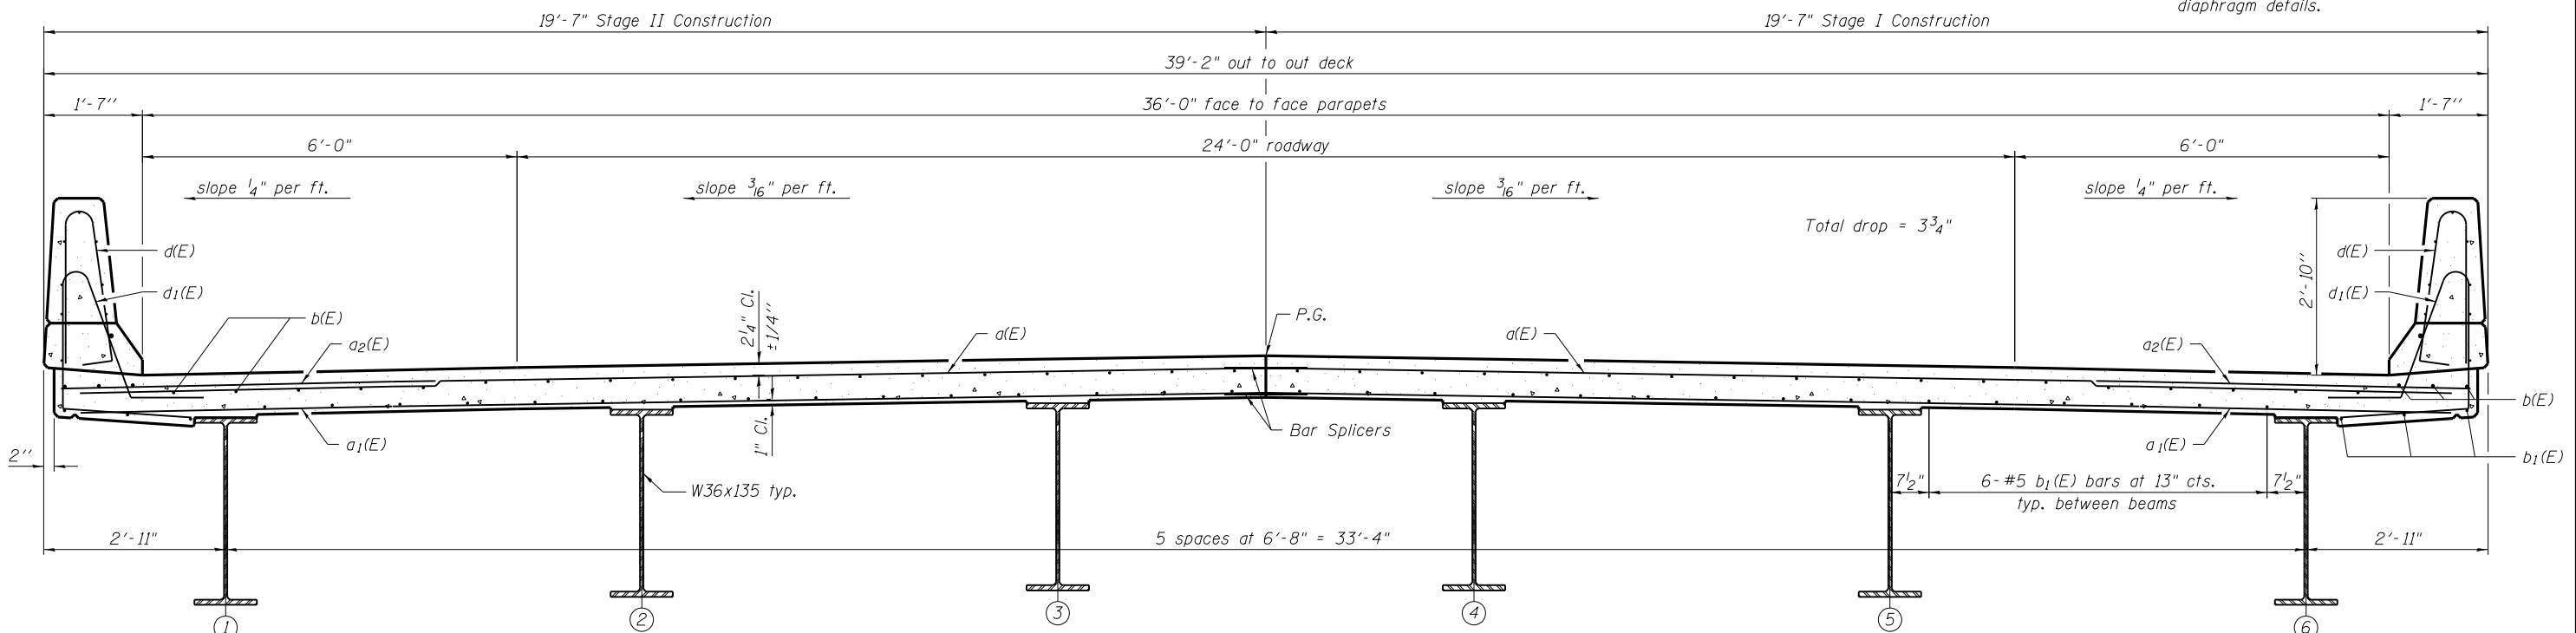

**CROSS SECTION**  
(Looking North)

**BENTON & ASSOCIATES, INC.**

FILE NAME = P:\07el820-2\Design\	USER NAME =	DESIGNED - MBH	REVISED -
Plans\Structure Sheets\		CHECKED - SJH	REVISED -
0680511-72B66-008-Super1.dgn	PLOT SCALE =	DRAWN - MBH	REVISED -
	PLOT DATE =	CHECKED - SJH	REVISED -

**STATE OF ILLINOIS**  
**DEPARTMENT OF TRANSPORTATION**

**SUPERSTRUCTURE**  
**STRUCTURE NO. 068-0511**

SHEET NO. 8 OF 20 SHEETS

F.A.P. RTE.	SECTION	COUNTY	TOTAL SHEETS	SHEET NO.
42	105B-1	MONTGOMERY	63	29
CONTRACT NO. 72B66				
FED. ROAD DIST. NO. 8 ILLINOIS FED. AID PROJECT				