



Notes:
See sheet 11 of 20 for Sections C-C & D-D and View E-E.
a₂(E), a₃(E), a₄(E), bar spacings measured along ϕ Rdwy.

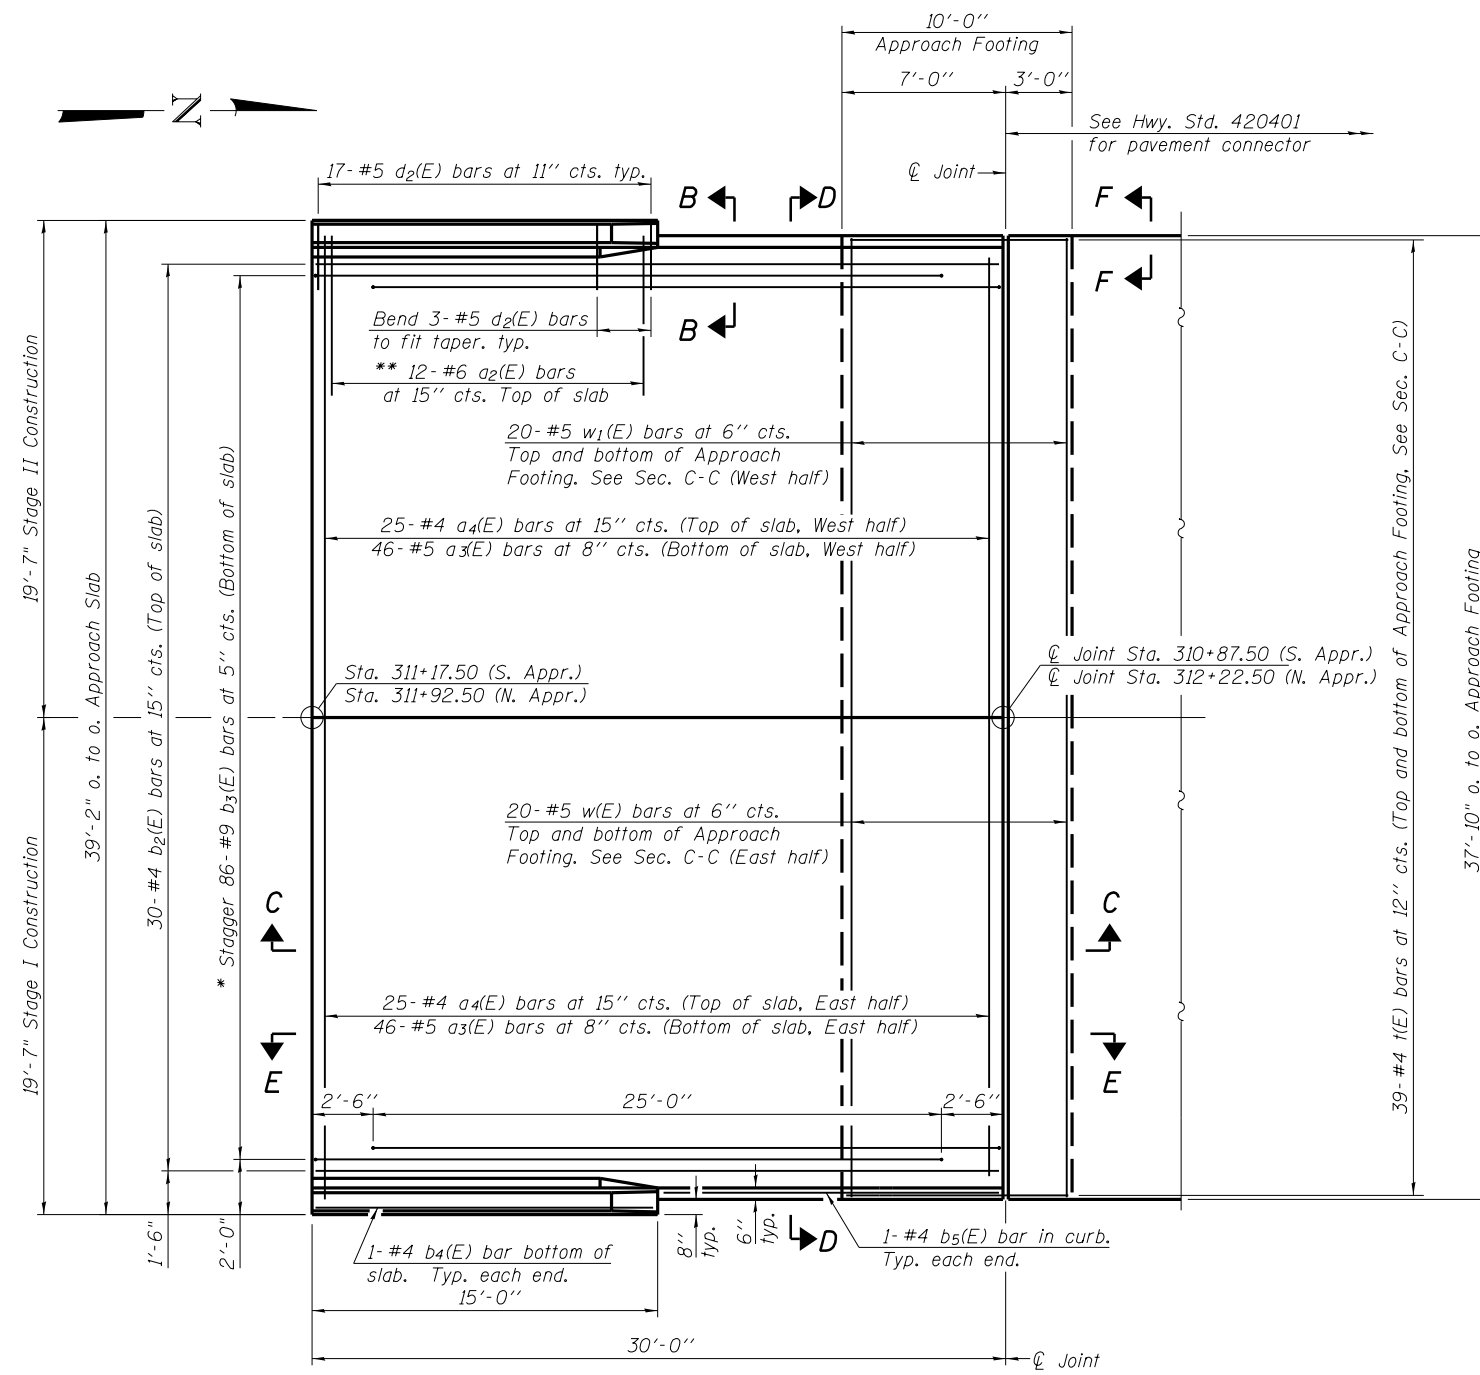


PLAN

* Tilt #9 b₃(E) bars as required to maintain clearance.
** Space between a₂(E) bars, typ. ea. parapet.

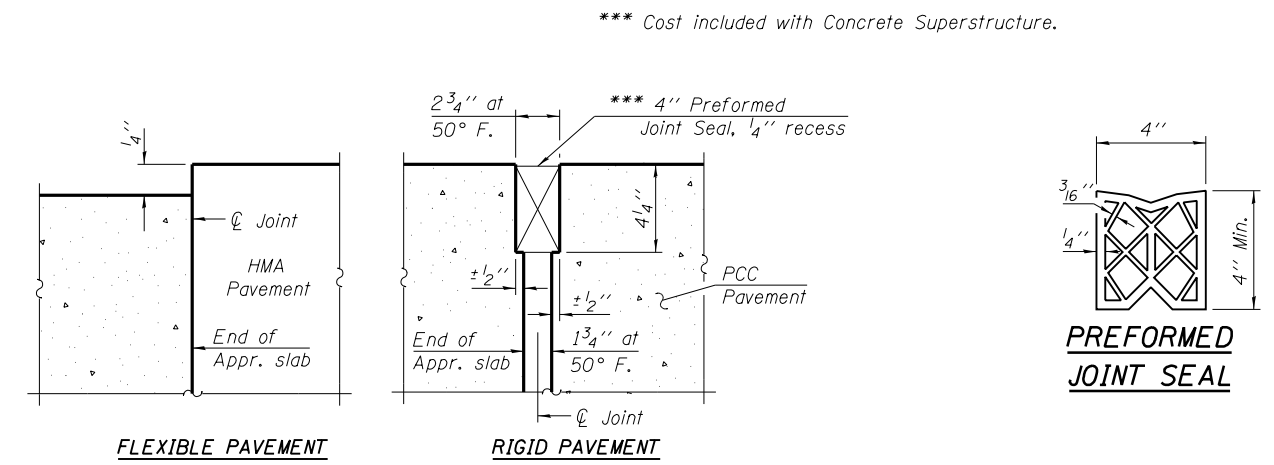


DETAIL A

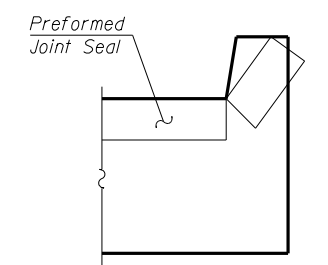

VIEW F-F

Angle Preformed Joint Seal at 45° at curbs when req'd for drainage.

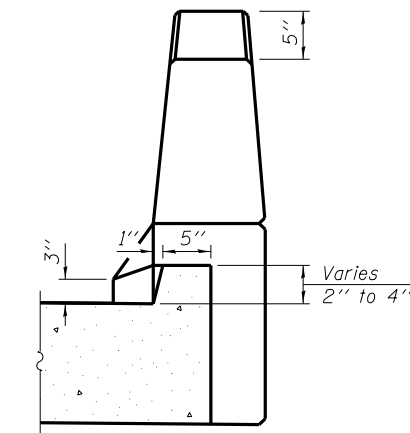

VIEW B-B

BA-0 7-1-10
BENTON & ASSOCIATES, INC.

(Sheet 1 of 2)

FILE NAME = P:\07el820-2\ Design\ Plans\ Structure Sheets\ 0680511-72B66-010-Appr-1.dgn	USER NAME =	DESIGNED - MBH	REVISD -	STATE OF ILLINOIS DEPARTMENT OF TRANSPORTATION	BRIDGE APPROACH SLAB DETAILS STRUCTURE NO. 068-0511	F.A.P. RTE. = 42	SECTION = 105B-1	COUNTY = MONTGOMERY	TOTAL SHEETS = 63	SHEET NO. = 31	
	PLOT SCALE =	CHECKED - SJH	REVISD -			CONTRACT NO. 72B66					
	PLOT DATE =	DRAWN - MBH	REVISD -			SHEET NO. 10 OF 20 SHEETS					
		CHECKED - SJH	REVISD -			FED. ROAD DIST. NO. 8 ILLINOIS FED. AID PROJECT					