


DATE	
BY	
FINAL SURVEY	SURVEYED
NOTE BOOK	PLOTTED
NO.	AREAS CHECKED

DATE	
BY	
ORIGINAL SURVEY	SURVEYED
NOTE BOOK	PLOTTED
NO.	AREAS CHECKED

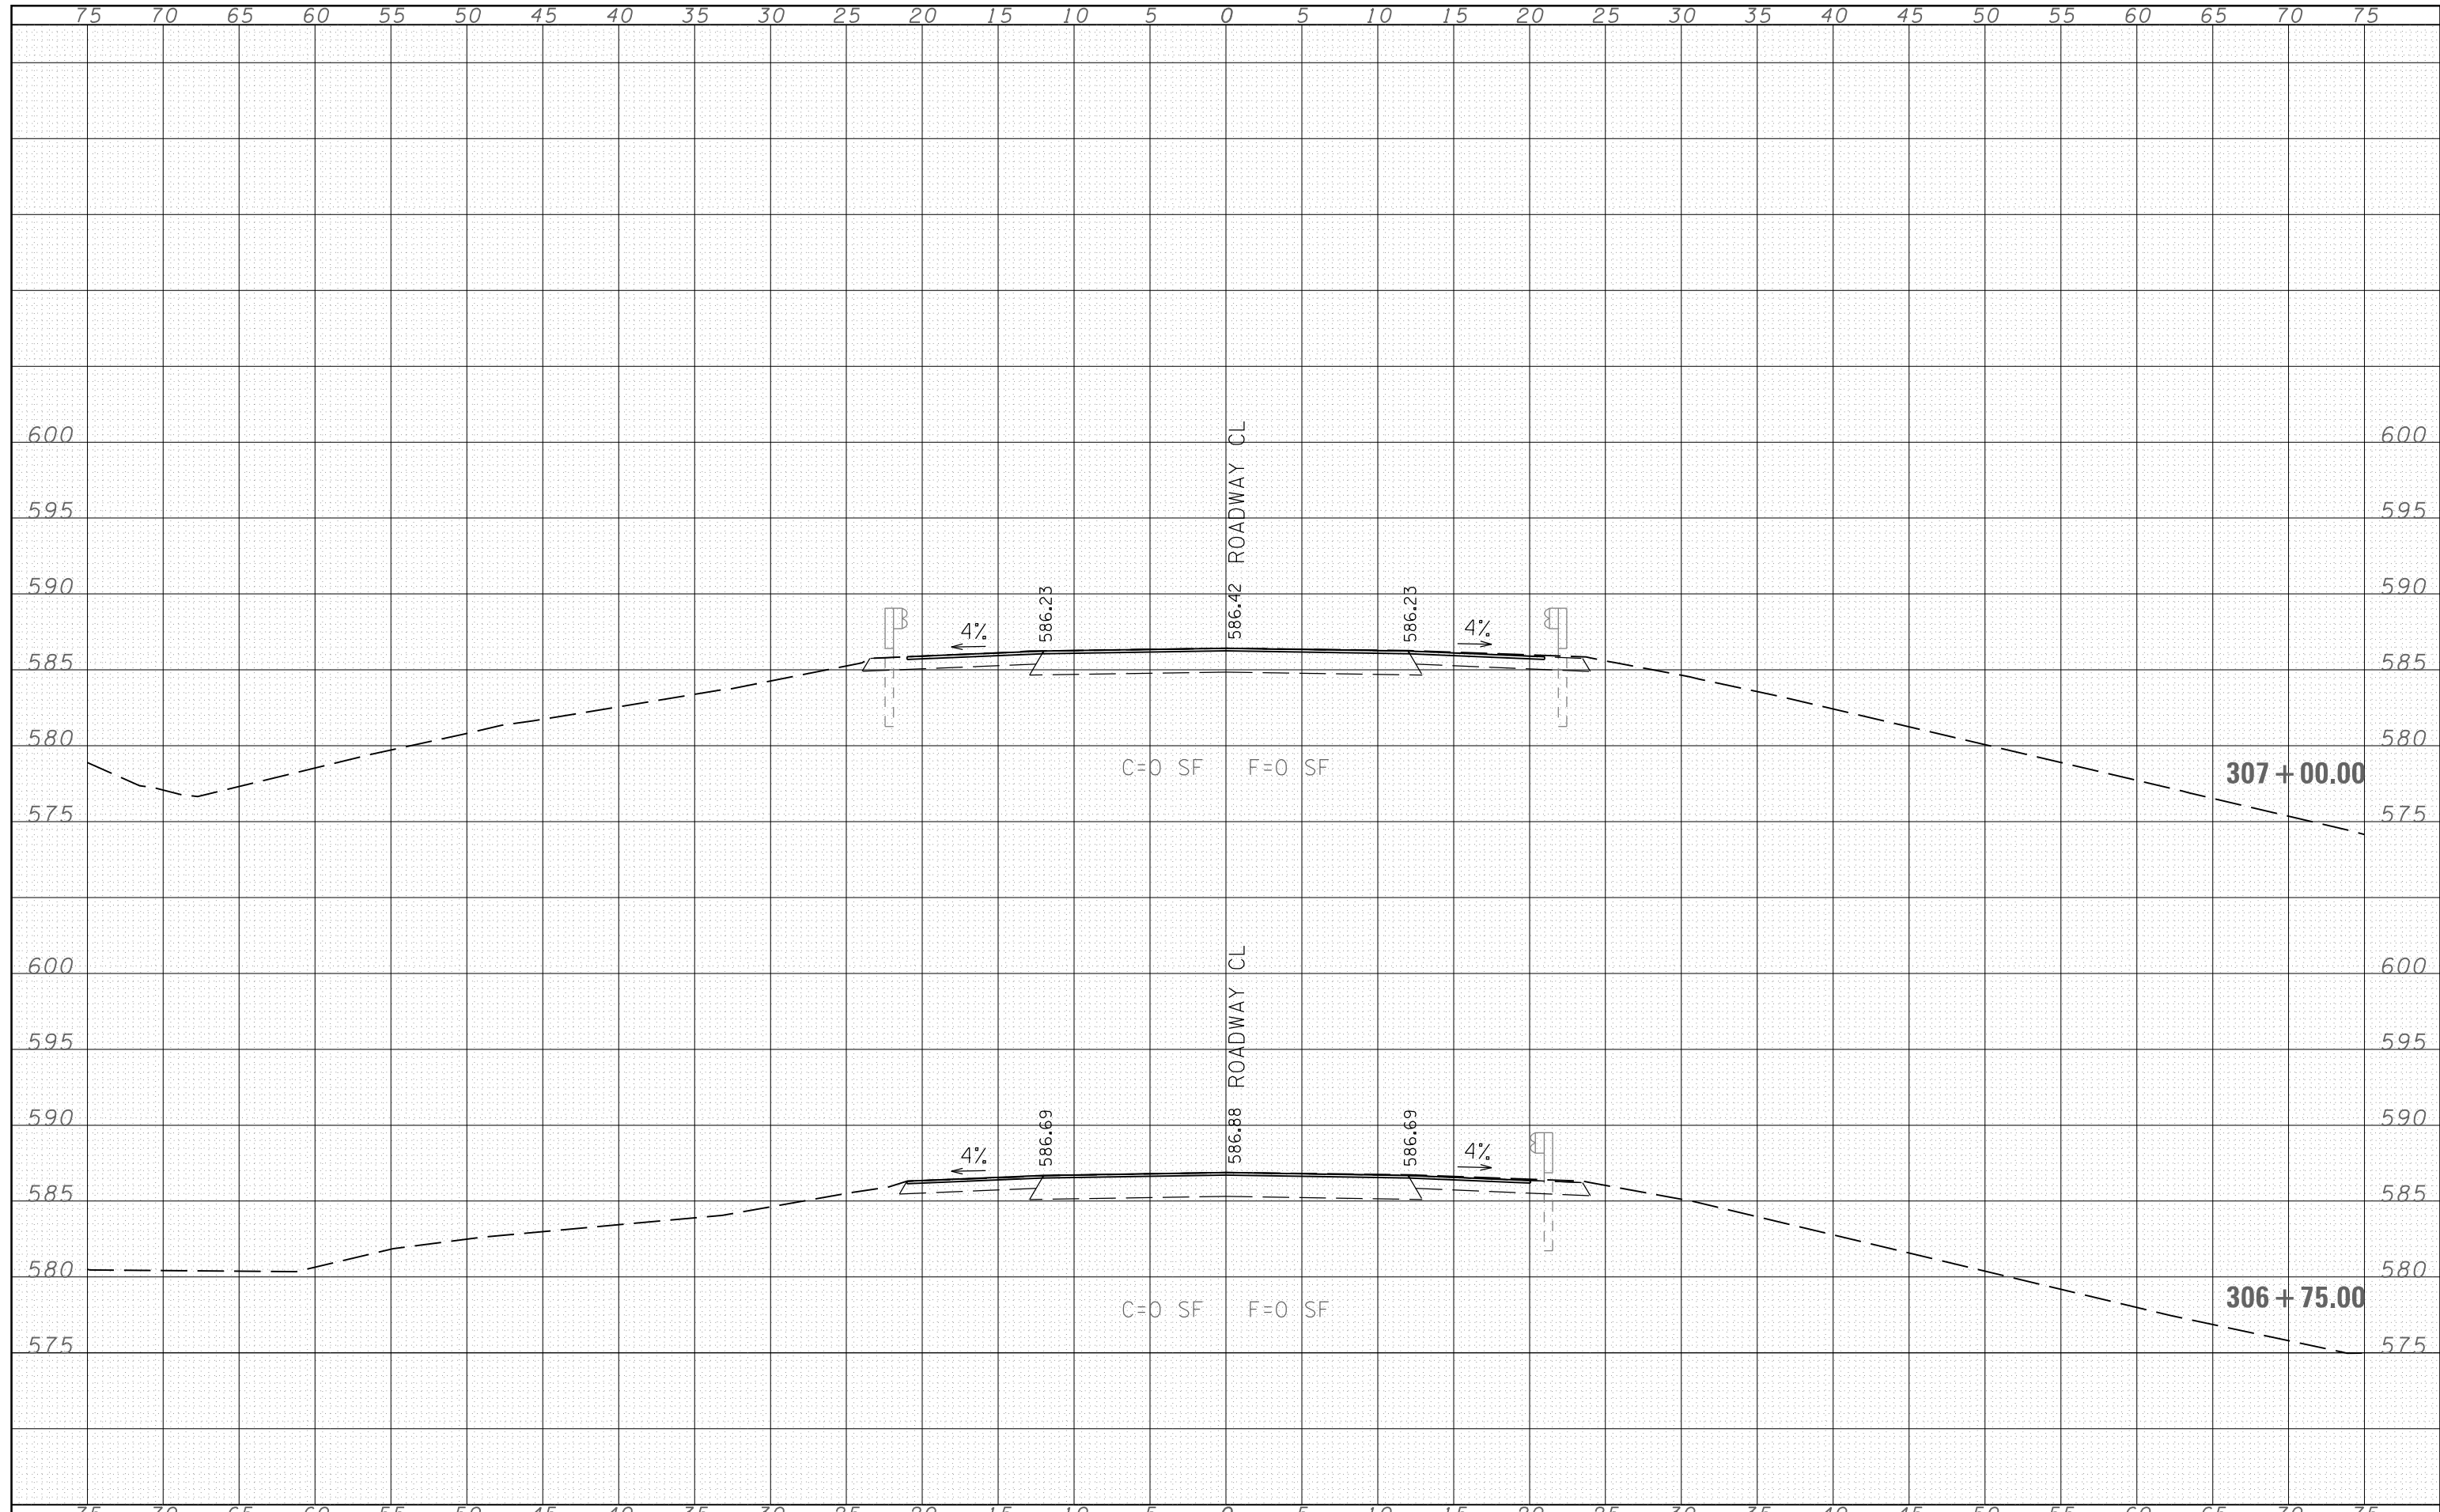

FILE NAME =	USER NAME = sparksq	DESIGNED - JAH	REVISED -	STATE OF ILLINOIS DEPARTMENT OF TRANSPORTATION	ROADWAY CROSS SECTIONS			F.A.P. RTE. 42	SECTION 105B-1	COUNTY MONTGOMERY	TOTAL SHEETS 63	SHEET NO. 43
c:\pw\work\p1dot\sparksq\d0281833\0672866-sh	xsht.dgn	DRAWN - JAH	REVISED -		SCALE:	SHEET NO. 2 OF 22 SHEETS	STA. 306+75.00	TO STA. 307+00.00	FED. ROAD DIST. NO.	ILLINOIS FED. AID PROJECT	CONTRACT NO. 72B66	
		CHECKED - WJS	REVISED -									
		DATE - 08/2011	REVISED -									