


DATE	
BY	
SURVEYED	
PLOTTED	
TEMPLATE	
AREAS	
CHECKED	
FINAL SURVEY	
NOTE BOOK	
NO.	

DATE	
BY	
SURVEYED	
PLOTTED	
TEMPLATE	
AREAS	
CHECKED	
ORIGINAL SURVEY	
NOTE BOOK	
NO.	

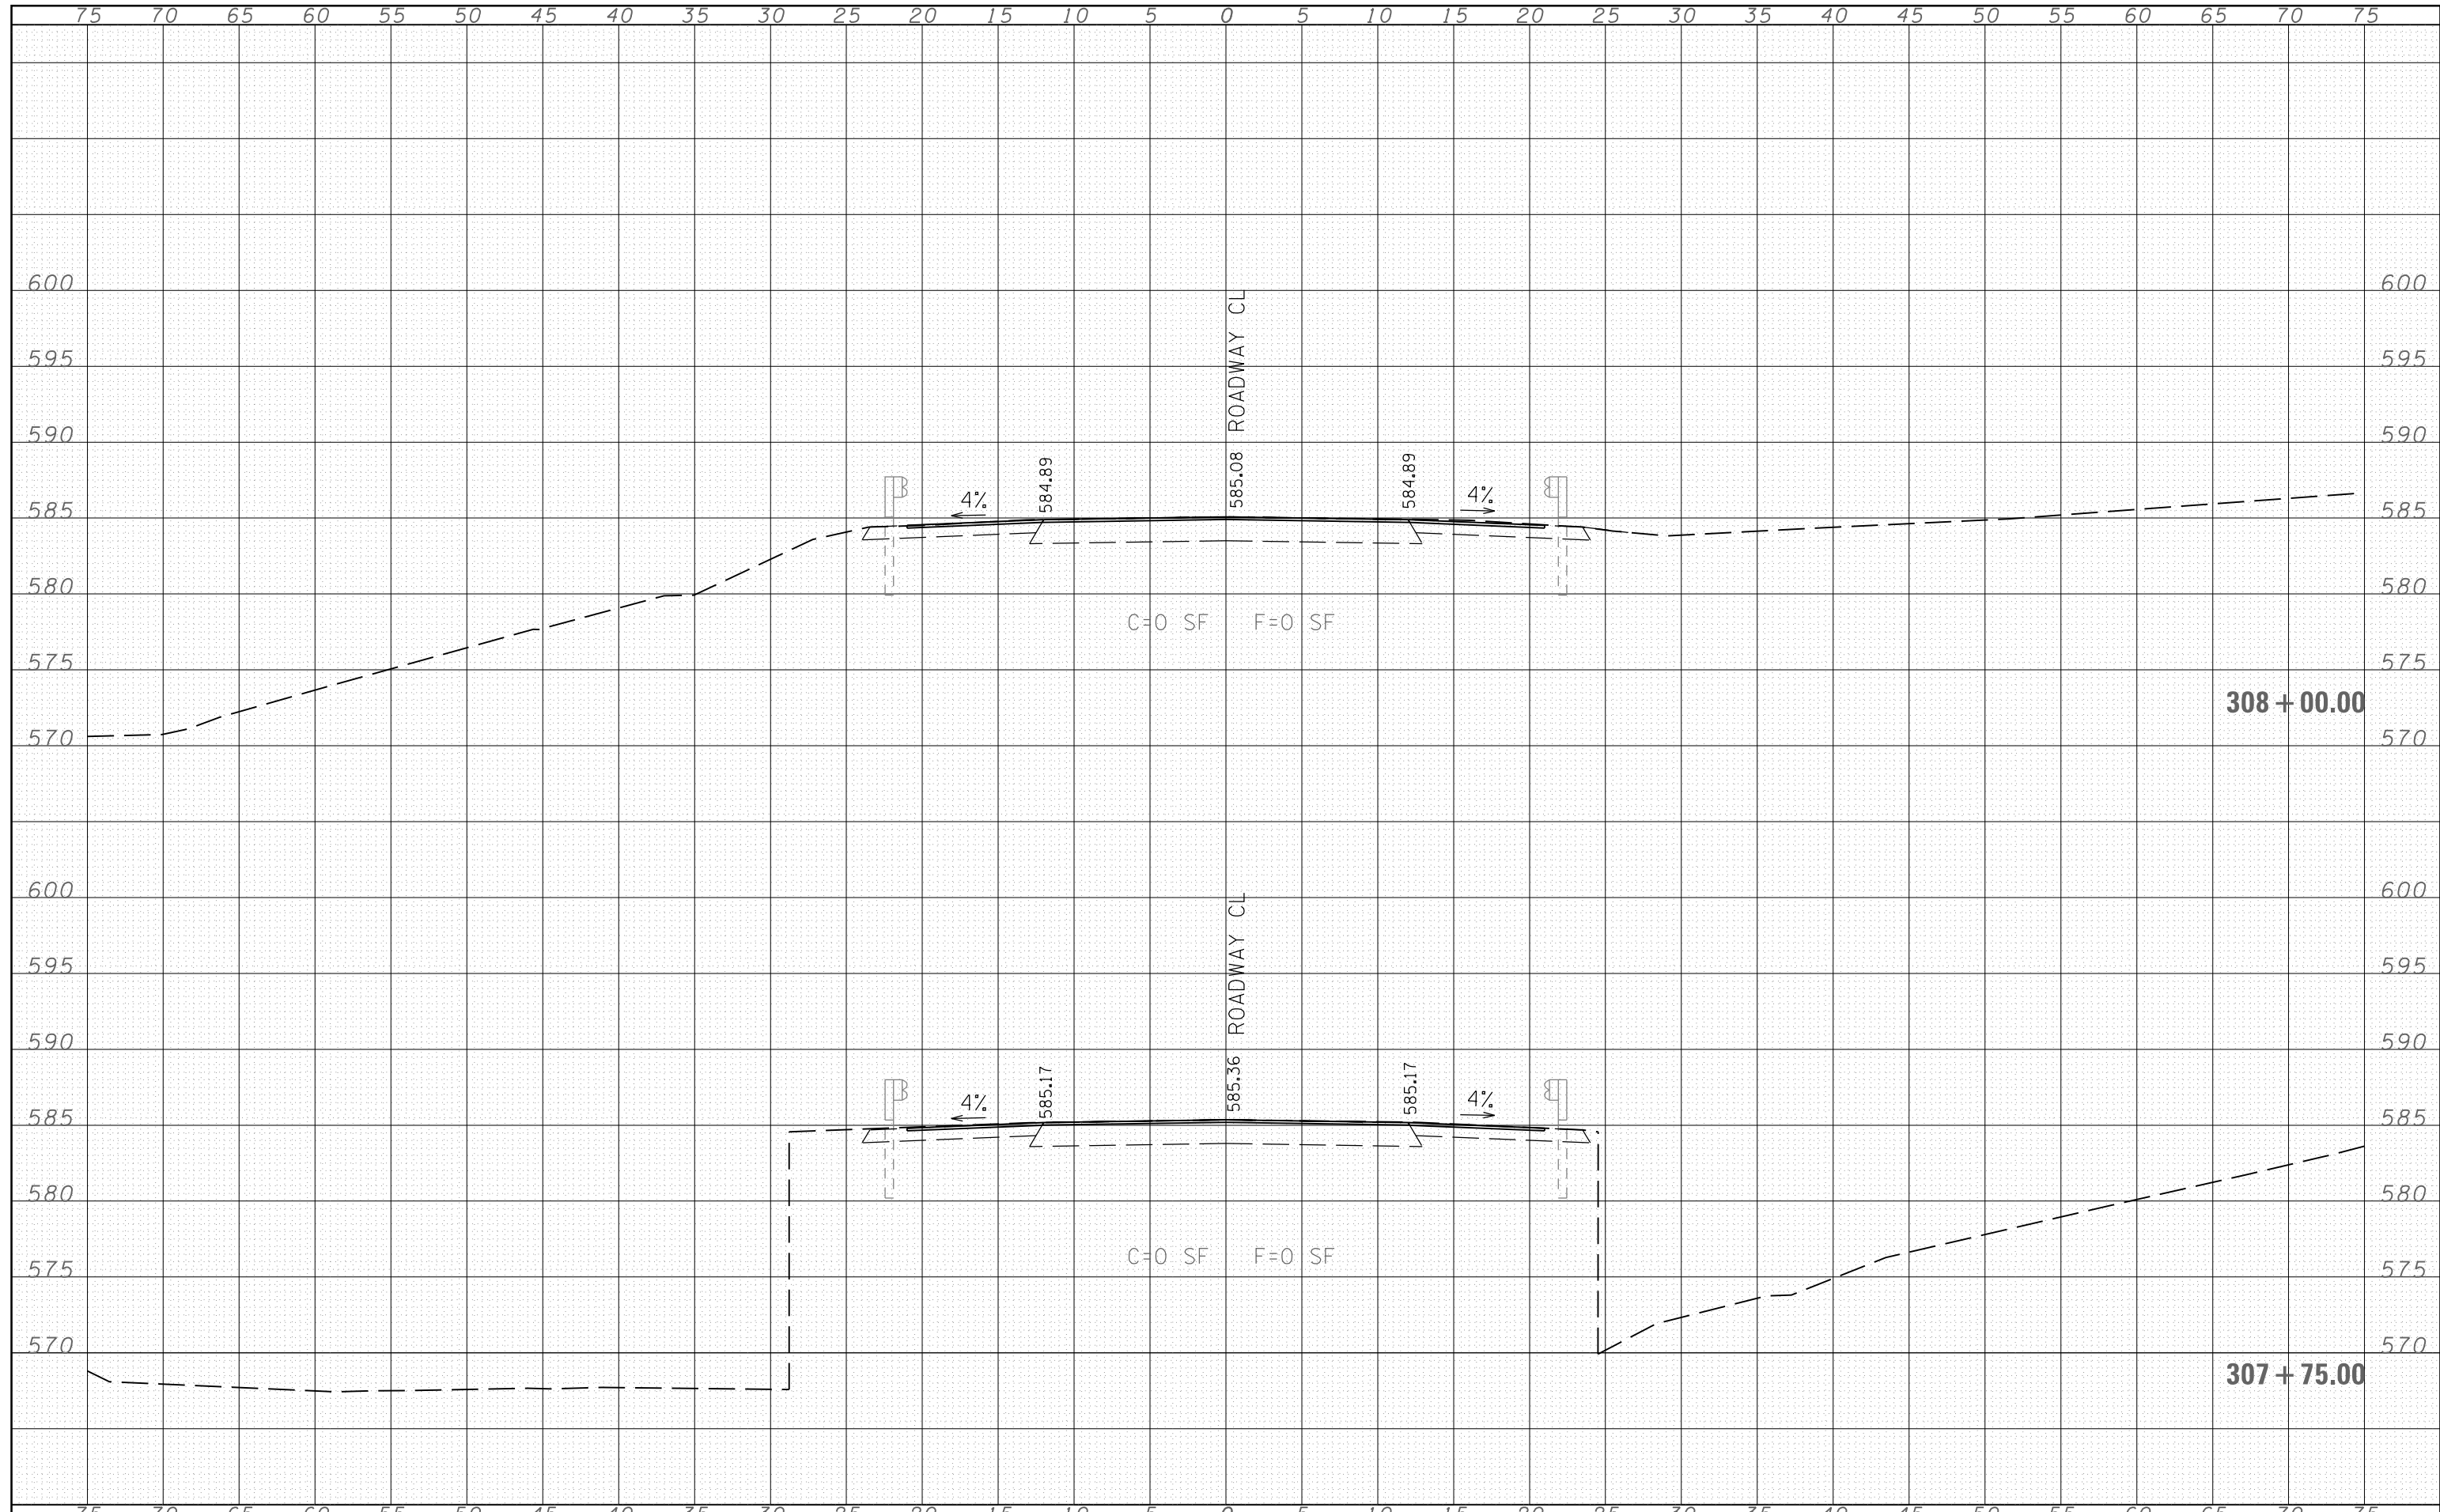

FILE NAME =	USER NAME = sparksgw	DESIGNED - JAH	REVISED -	STATE OF ILLINOIS DEPARTMENT OF TRANSPORTATION	ROADWAY CROSS SECTIONS			F.A.P. RTE.	SECTION	COUNTY	TOTAL SHEETS	SHEET NO.
c:\pw\work\p\dot\sparksgw\d0281833\0672866-sh	xxsh.tdgn	DRAWN - JAH	REVISED -					42	105B-1	MONTGOMERY	63	45
		PLOT SCALE = 10.0000' / in.	CHECKED - WJS		REVISED -	CONTRACT NO. 72B66						
		PLOT DATE = Sep-09-2011 11:38:51AM	DATE - 08/2011		REVISED -	SCALE:	SHEET NO. 4 OF 22 SHEETS	STA. 307+75.00 TO STA. 308+00.00	FED. ROAD DIST. NO.	ILLINOIS FED. AID PROJECT		