


DATE	
BY	
FINAL SURVEY	SURVEYED
NOTE BOOK	PLOTTED
NO.	TEMPLATE
	AREAS CHECKED

DATE	
BY	
ORIGINAL SURVEY	SURVEYED
NOTE BOOK	PLOTTED
NO.	TEMPLATE
	AREAS CHECKED

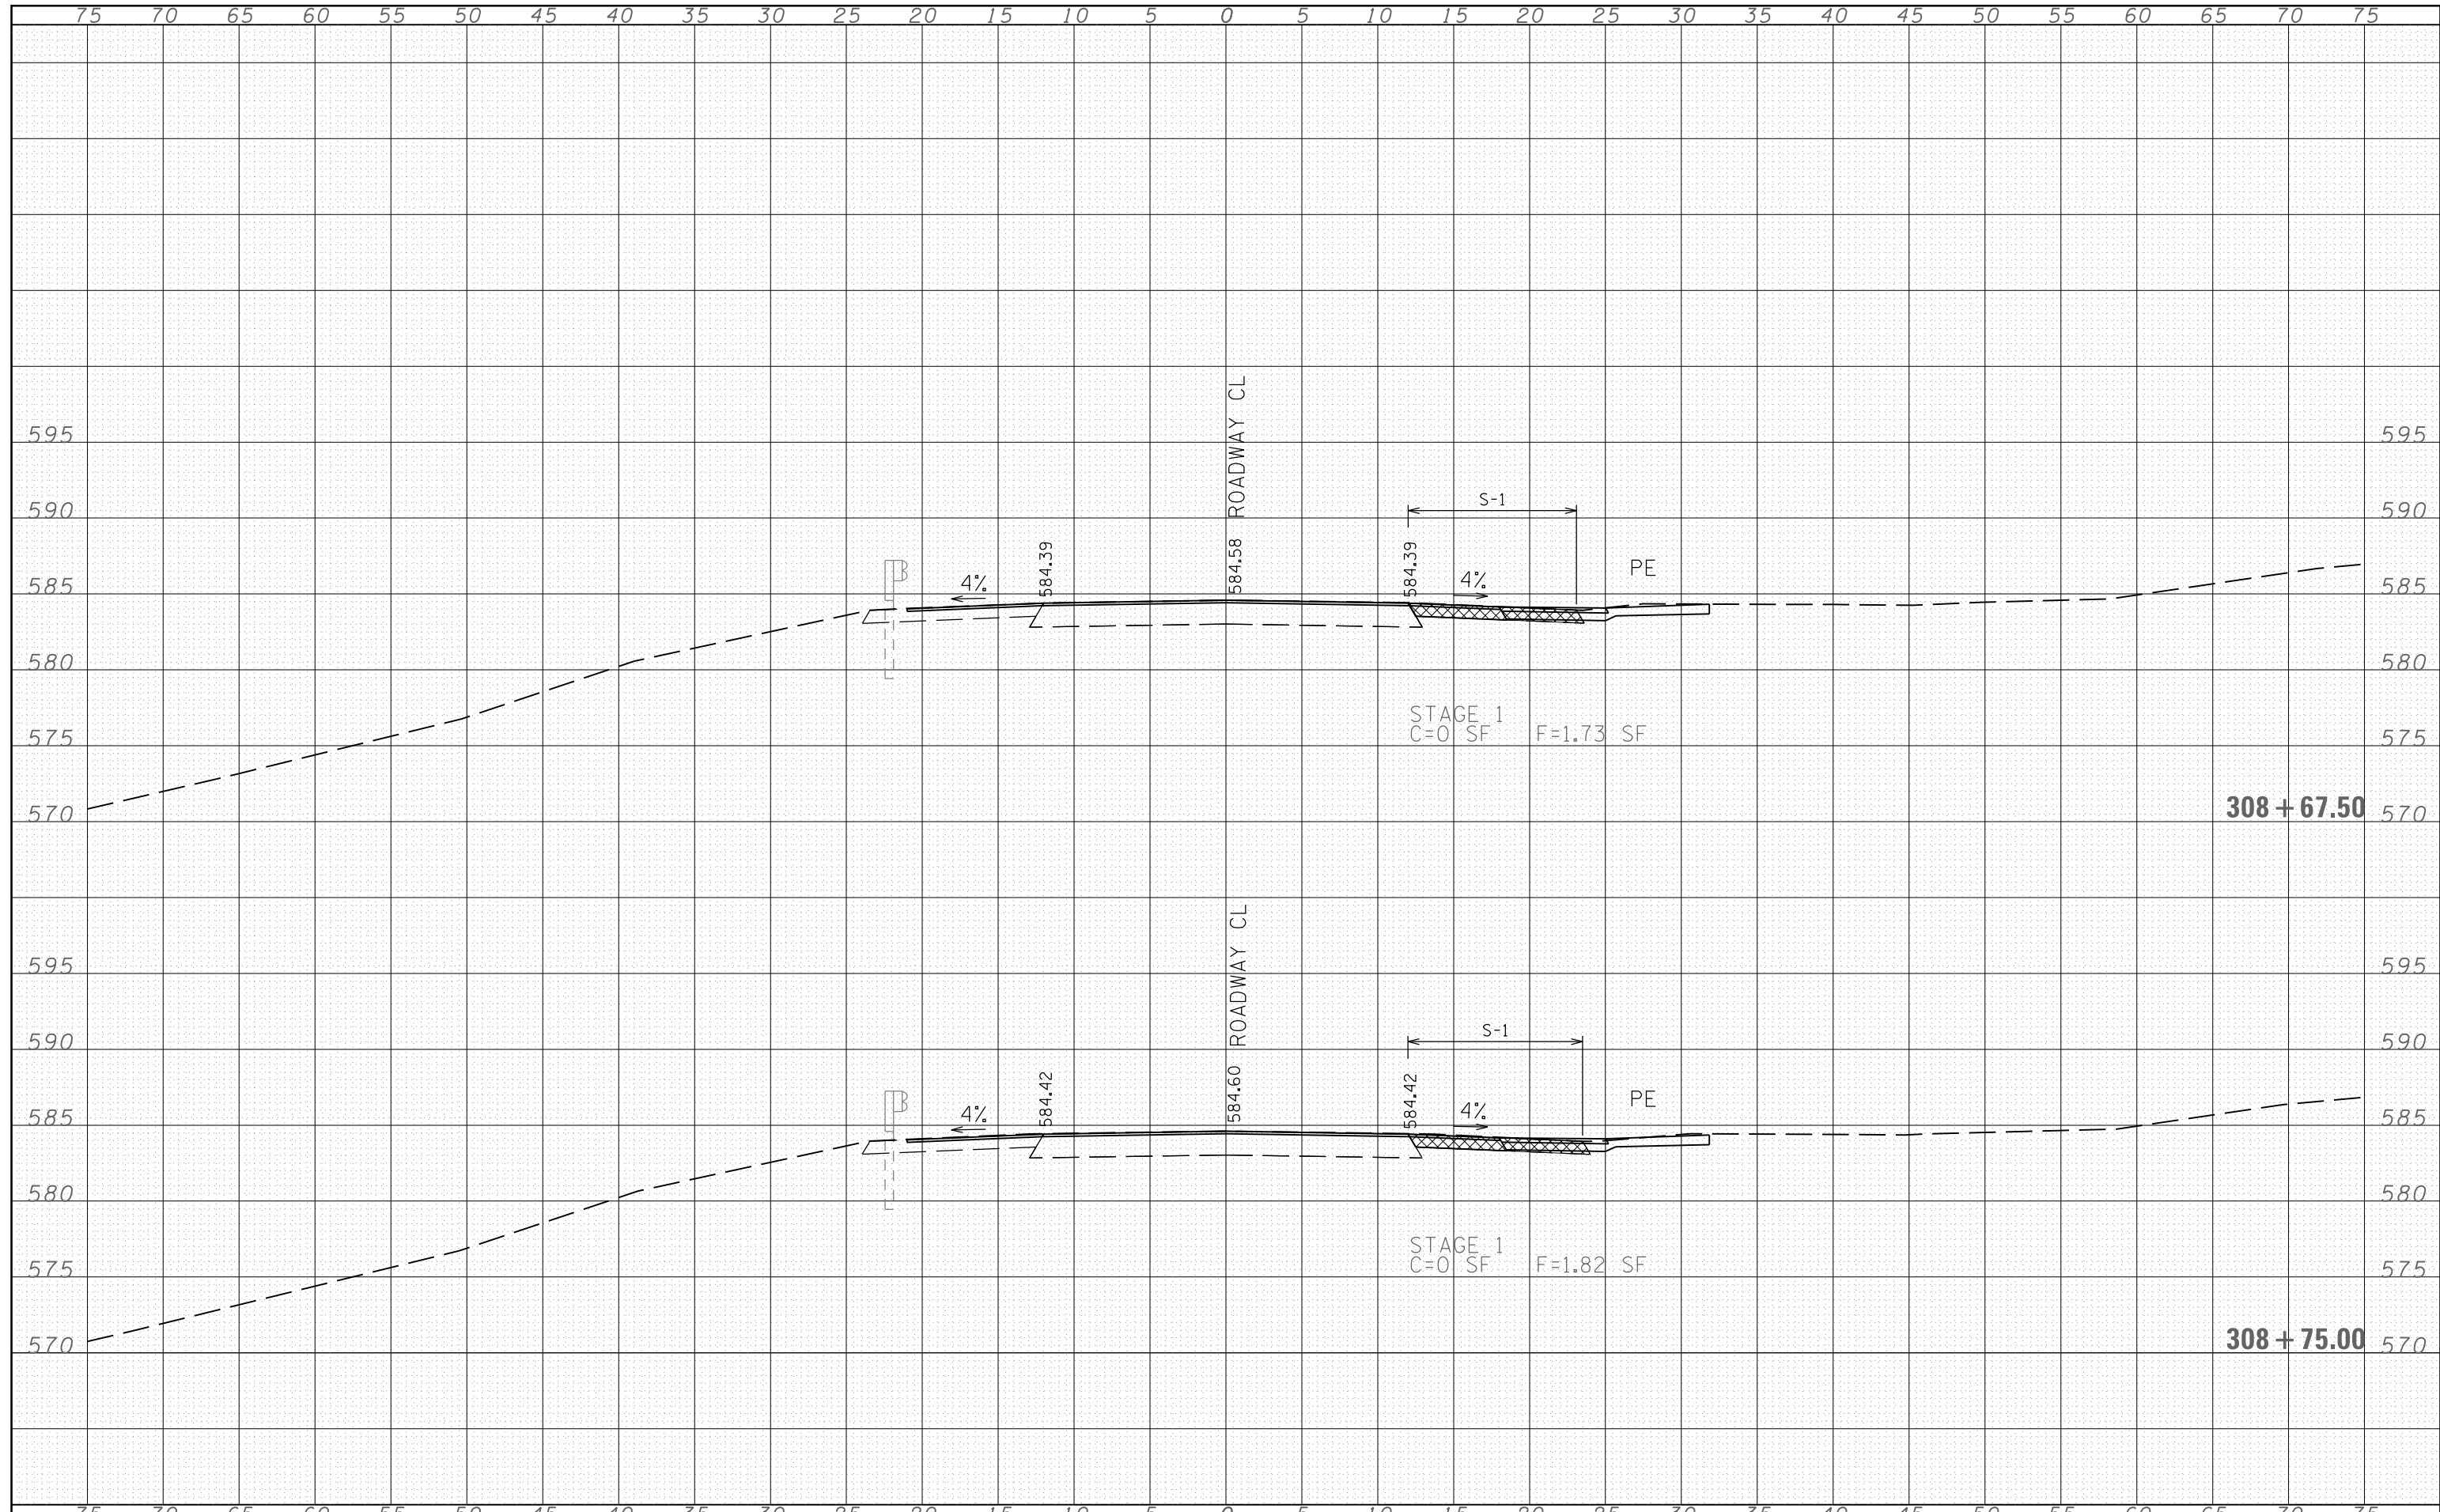

FILE NAME =	USER NAME = sparksq	DESIGNED - JAH	REVISED -	<b>STATE OF ILLINOIS DEPARTMENT OF TRANSPORTATION</b>	<b>ROADWAY CROSS SECTIONS</b>			F.A.P. RTE. 42	SECTION 105B-1	COUNTY MONTGOMERY	TOTAL SHEETS 63	SHEET NO. 47
	ca:\pw\work\p\dot\sparksq\d0281833\0672866-sh-xssh.tdgn	DRAWN - JAH	REVISED -		SCALE:	SHEET NO. 6 OF 22 SHEETS	STA. 308+75.00 TO STA. 308+79.44	FED. ROAD DIST. NO.	ILLINOIS FED. AID PROJECT	CONTRACT NO. 72B66		
		PLOT SCALE = 10.0000' / in.	CHECKED - WJS		REVISED -							
		PLOT DATE = Sep-09-2011 11:38:52AM	DATE - 08/2011		REVISED -							