


DATE	
BY	
FINAL SURVEY NO.	
SURVEYED AREAS CHECKED	
PLOTTED TEMPLATE	
NOTE BOOK	

DATE	
BY	
ORIGINAL SURVEY NO.	
SURVEYED AREAS CHECKED	
PLOTTED TEMPLATE	
NOTE BOOK	

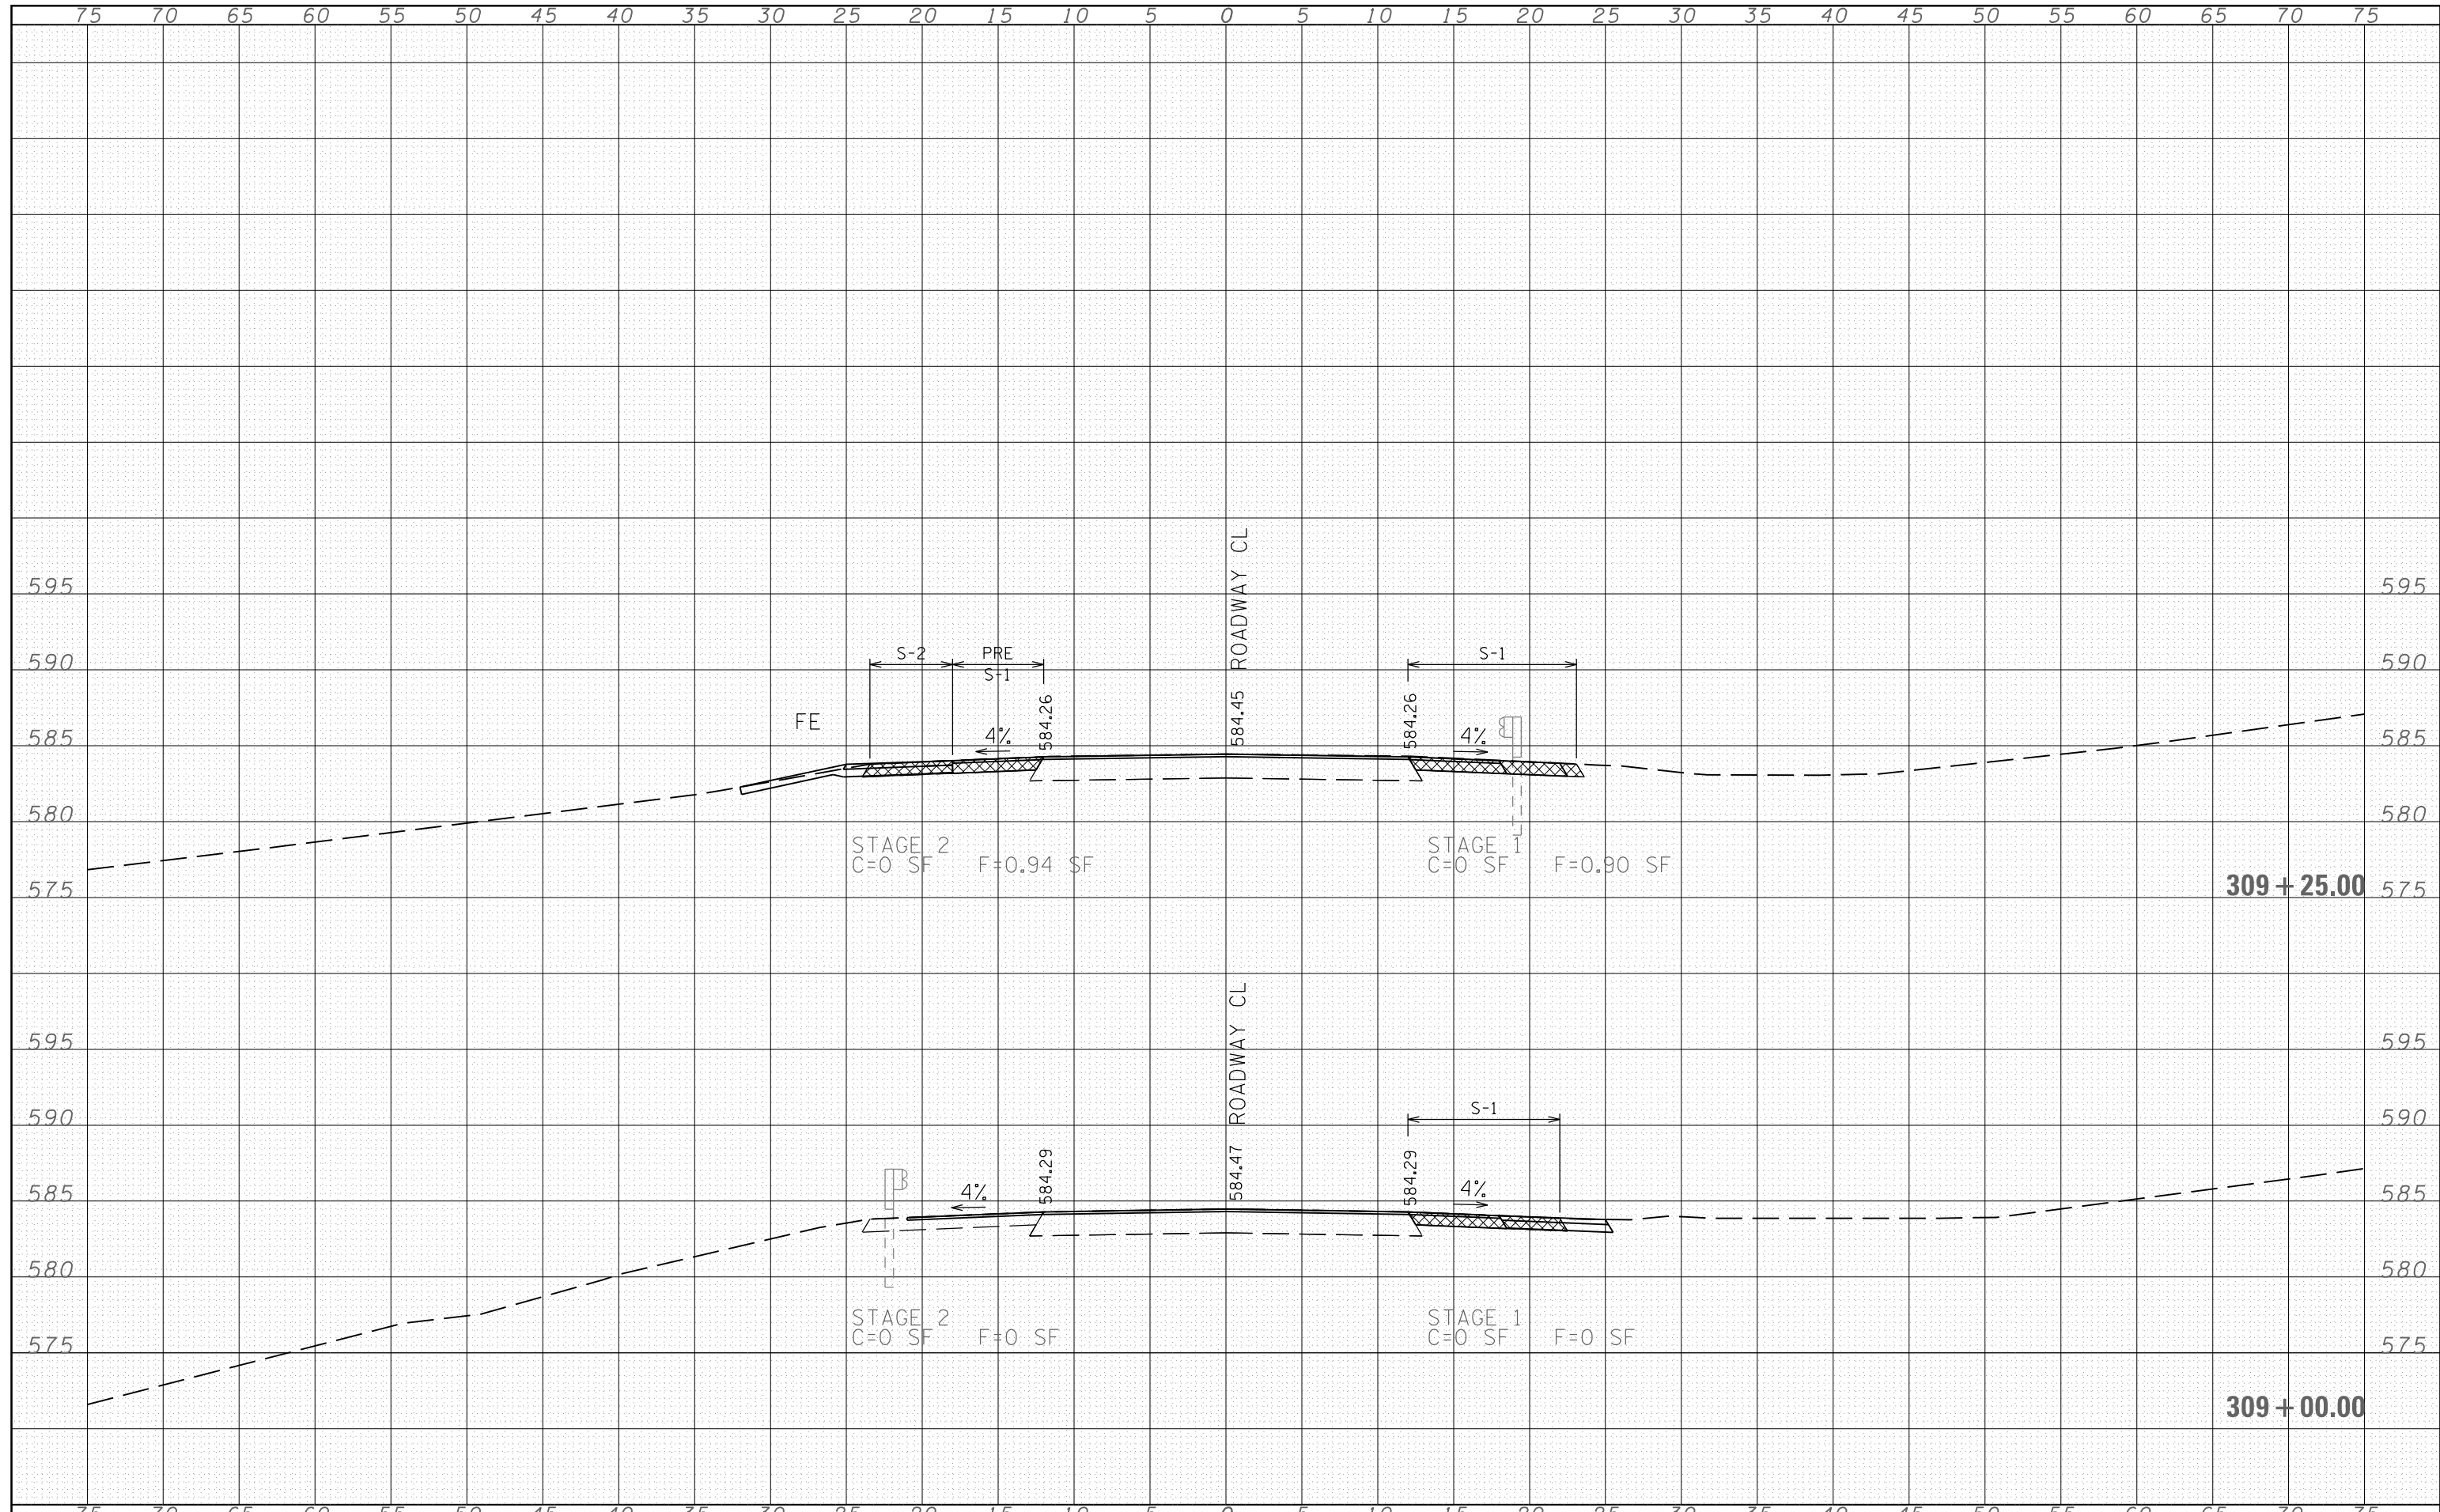

FILE NAME =	USER NAME = sparksgw	DESIGNED - JAH	REVISED -	STATE OF ILLINOIS DEPARTMENT OF TRANSPORTATION	ROADWAY CROSS SECTIONS	F.A.P. RTE.	SECTION	COUNTY	TOTAL SHEETS	SHEET NO.
c:\pw\work\p1dot\sparksgw\d0281833\0672866-sh-xssh.tdgn	DRAWN - JAH	REVISED -	42			105B-1	MONTGOMERY	63	48	
PLOT SCALE = 10.0000' / in.	CHECKED - WJS	REVISED -	CONTRACT NO. 72B66							
PLOT DATE = Sep-09-2011 11:38:52AM	DATE - 08/2011	REVISED -	FED. ROAD DIST. NO. ILLINOIS FED. AID PROJECT							
SCALE:						SHEET NO. 7 OF 22 SHEETS		STA. 309+00.00 TO STA. 309+25.00		